

APPLICATION/AGREEMENT
For Trench/Disturbance Permit within the City of New Bedford

Permit # 87-2023
Dig Safe# 20230104633
Date: 1/5/2023

TO THE MAYOR AND CITY COUNCIL: DISTURBANCE PERMIT/TRENCH SAFETY PERMIT

Permission is hereby requested to excavate the surface of: X City Property and/or X Private Property
Provide Sketch

Location of Work: Tarkiln Hill Rd.
Kings Hwy -
Gas Line Maintenance

Trenches must be maintained
weekly until final paving is
completed

Work will begin (weather permitting) on: January 19, 2023

Applicant Name: Steven Botelho (ra)

Excavator(s) Name: _____

Company Name: Eversource

Hoisting Equipment License Number: _____

Grade: _____ Expiration Date: _____

Contact Number: 508-441-5817

Name & Contact Number of Insurer: _____

Competent Person on Work Site: ON FILE

APPROVED BY: Stephen Cyprian DATE: 2-10-2023


TITLE: Asst. City Engineer

This permit shall be posted at the work site, and shall remain until the work is completed. It is subject to inspection at all times.

ROADWAY CLOSURES WILL REQUIRE
AUTHORIZATION FROM THE
COMMISSIONER OF PUBLIC
INFRASTRUCTURE. TRAFFIC MANAGEMEN
PLANS MAY BE REQUIRED.

Permit only valid for three months
from date of approval

NOTE: this work is within an active
MassDOT project site. temporary trench
restoration must match current conditions for
gravel subgrade and asphalt depths. The temporary
trench must be maintained by Eversource
until final paving is completed by MassDOT contractor

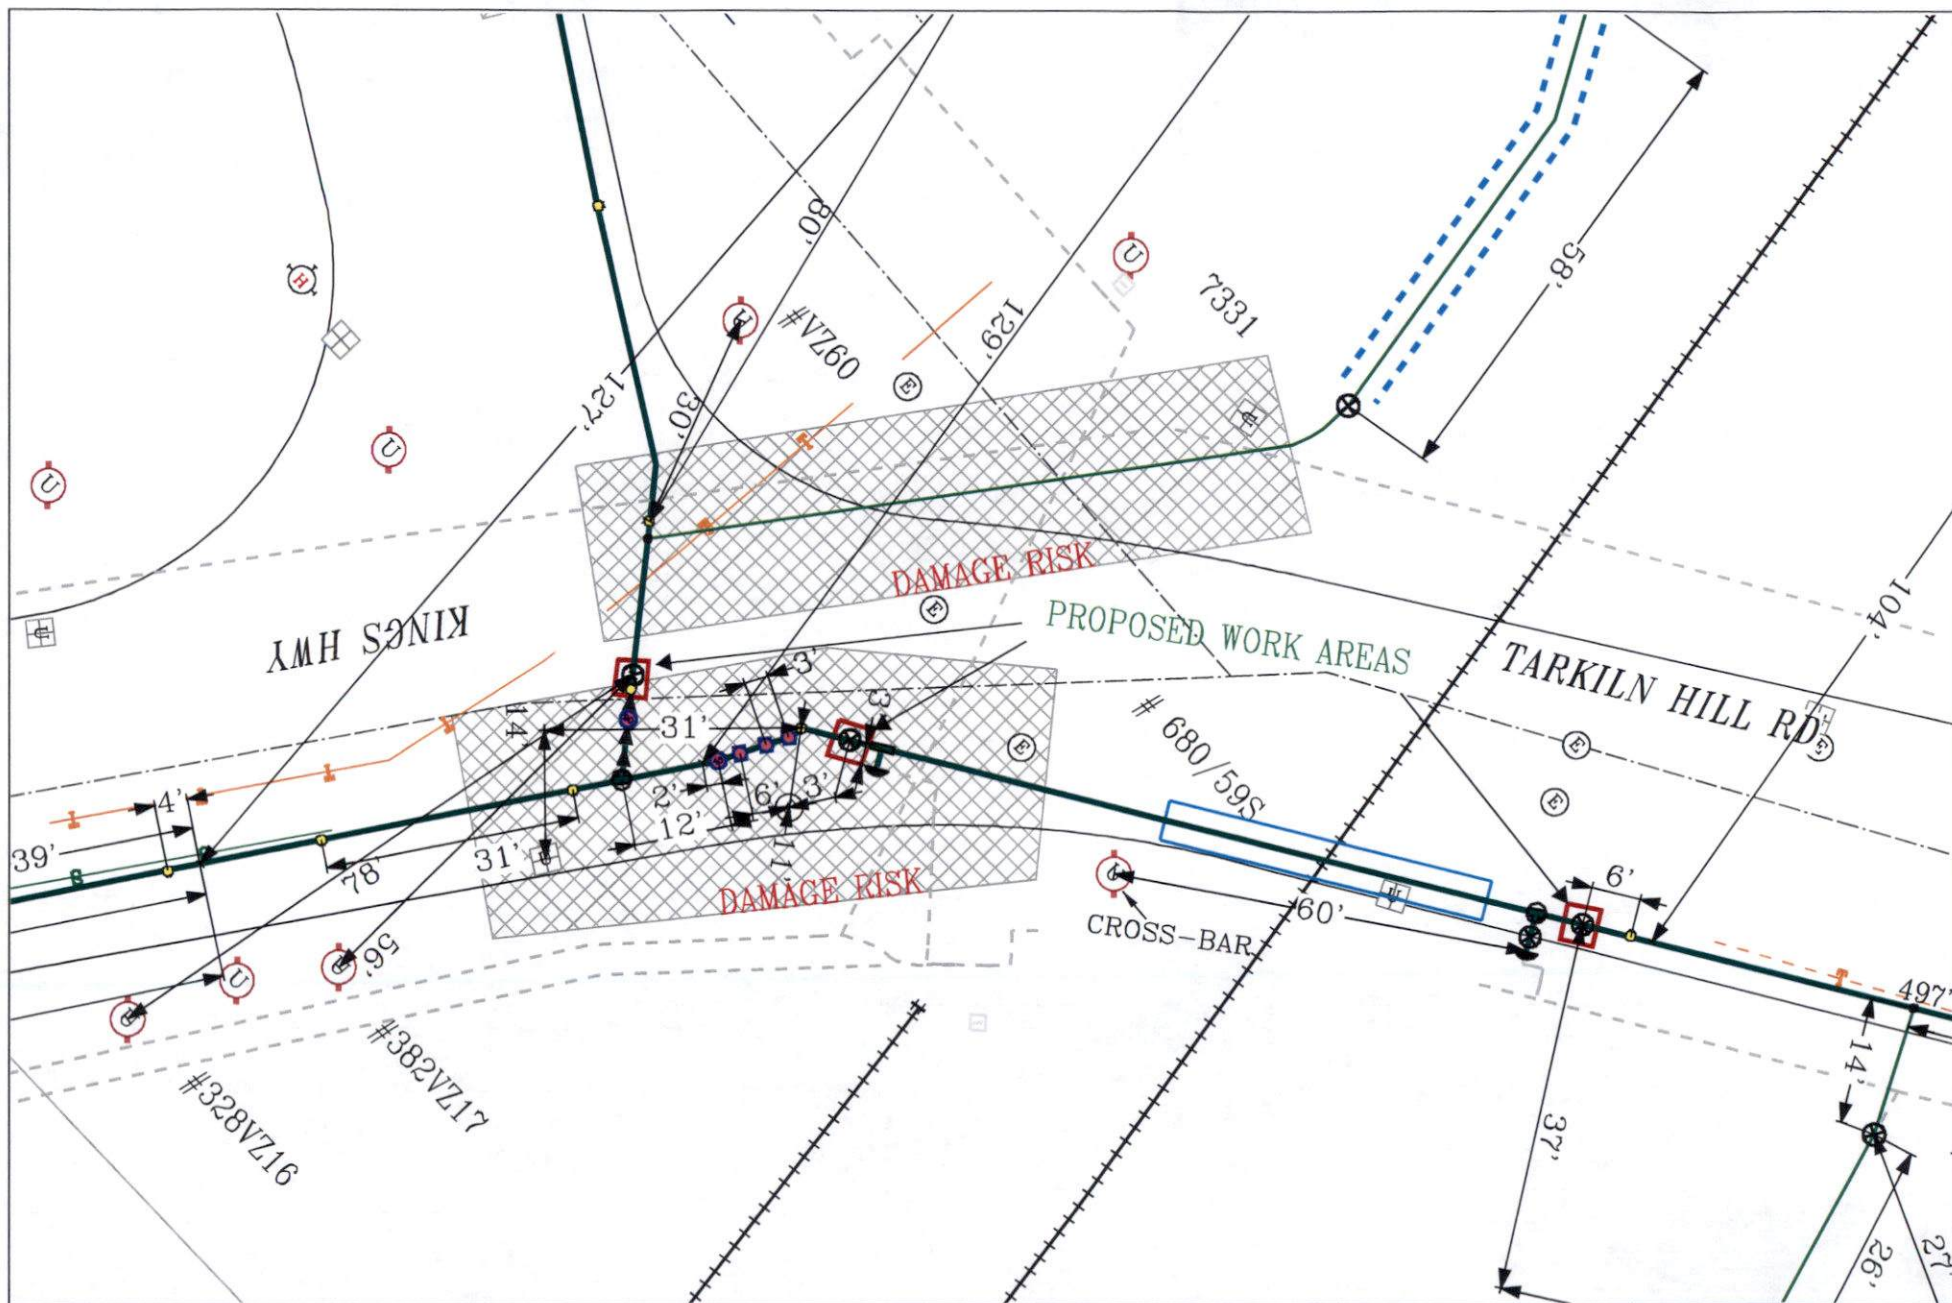

EVERSOURCE

EVERSOURCE MA GAS
One NSTAR Way
Westwood, MA 02090
Phone 1-800-592-2000

MASS LAW

Requires 72 hours advance
notice to Utility Companies
before digging by anyone

Call Dig-Safe: 811

IMPORTANT - DO NOT SCALE

This drawing provides approximate locations only and all facility information may not be shown. Contact EVERSOURCE MA GAS to have specific field information identified. EVERSOURCE MA GAS disclaims any liability resulting from the reliance by any person on the location shown on this map. Massachusetts law requires that any person performing excavation work contact Dig-Safe so that the location of any underground may be marked.

Address: Tarkiln Hill Rd

City/Town: New Bedford

Date Plotted: 01/04/2023

(DIG SAFE SYSTEM, INC - MA) 01/05/2023 10:02:40

-AB -BB -CN -CP
-HK

*** INTERNET TICKET ***

***** REGULAR *****

TIME..10:02 DATE..01/05/2023

REQUEST NO...20230104633

LATITUDE..41.679655 LONGITUDE...-70.940503

STATE.....MASSACHUSETTS

MUNICIPALITY..NEW BEDFORD

STREET...TARKILN HILL RD

NEAREST CROSS STREET 1..KINGS HWY

WKG 3 LOCATIONS IN STR NEAR RAILROAD TRACKS

NATURE OF WORK..GAS LINE MAINTENANCE

EXTENT OF WORK

WORKING IN THE STREET

AREA IS PREMARKED..YES

START DATE.....01/10/2023 START TIME..10:15

CALLER.....ROBIN ALVES

TITLE.....

RETURN CALL.....

PHONE #.....508-441-5809

FAX #.....

ALT. PHONE #....

EMAIL ADDRESS...ROBIN.ALVES@EVERSOURCE.COM

CONTRACTOR.....EVERSOURCE GAS

ADDRESS.....50 DUCHAINE BLVD

CITY.....NEW BEDFORD

STATE.....MA

ZIP.....02740

EXCAVATOR DOING WORK..SAME