

APPLICATION/AGREEMENT

For Trench/Disturbance Permit within the City of New Bedford

Permit # _____

Dig Safe# 20230900879

Date: 2/28/23

TO THE MAYOR AND CITY COUNCIL:

DISTURBANCE PERMIT/TRENCH SAFETY PERMIT

Permission is hereby requested to excavate the surface of : X City Property and/or X Private Property
Provide Sketch

Location of Work: 100 Rodney St.

Brock Ave. - Cleveland St.

Relay Gas Service

Work will begin (weather permitting) on: March 14, 2023

Applicant Name: Steve Botelho (ra)

Excavator(s) Name: _____

Company Name: Eversource

Hoisting Equipment License Number: _____

Grade: _____ Expiration Date: _____

Contact Number: 508-441-5817

Name & Contact Number of Insurer: _____

Competent Person on Work Site: ON FILE


APPROVED BY: David DATE: March 7, 2023

TITLE: David

This permit shall be posted at the work site, and shall remain until the work is completed. It is subject to inspection at all times.

A 27' 0.5" PY 200
B I 12' 1.0" PY 20

A 5' 1.0" PY 2003
B I 43' 1.0" PY 20

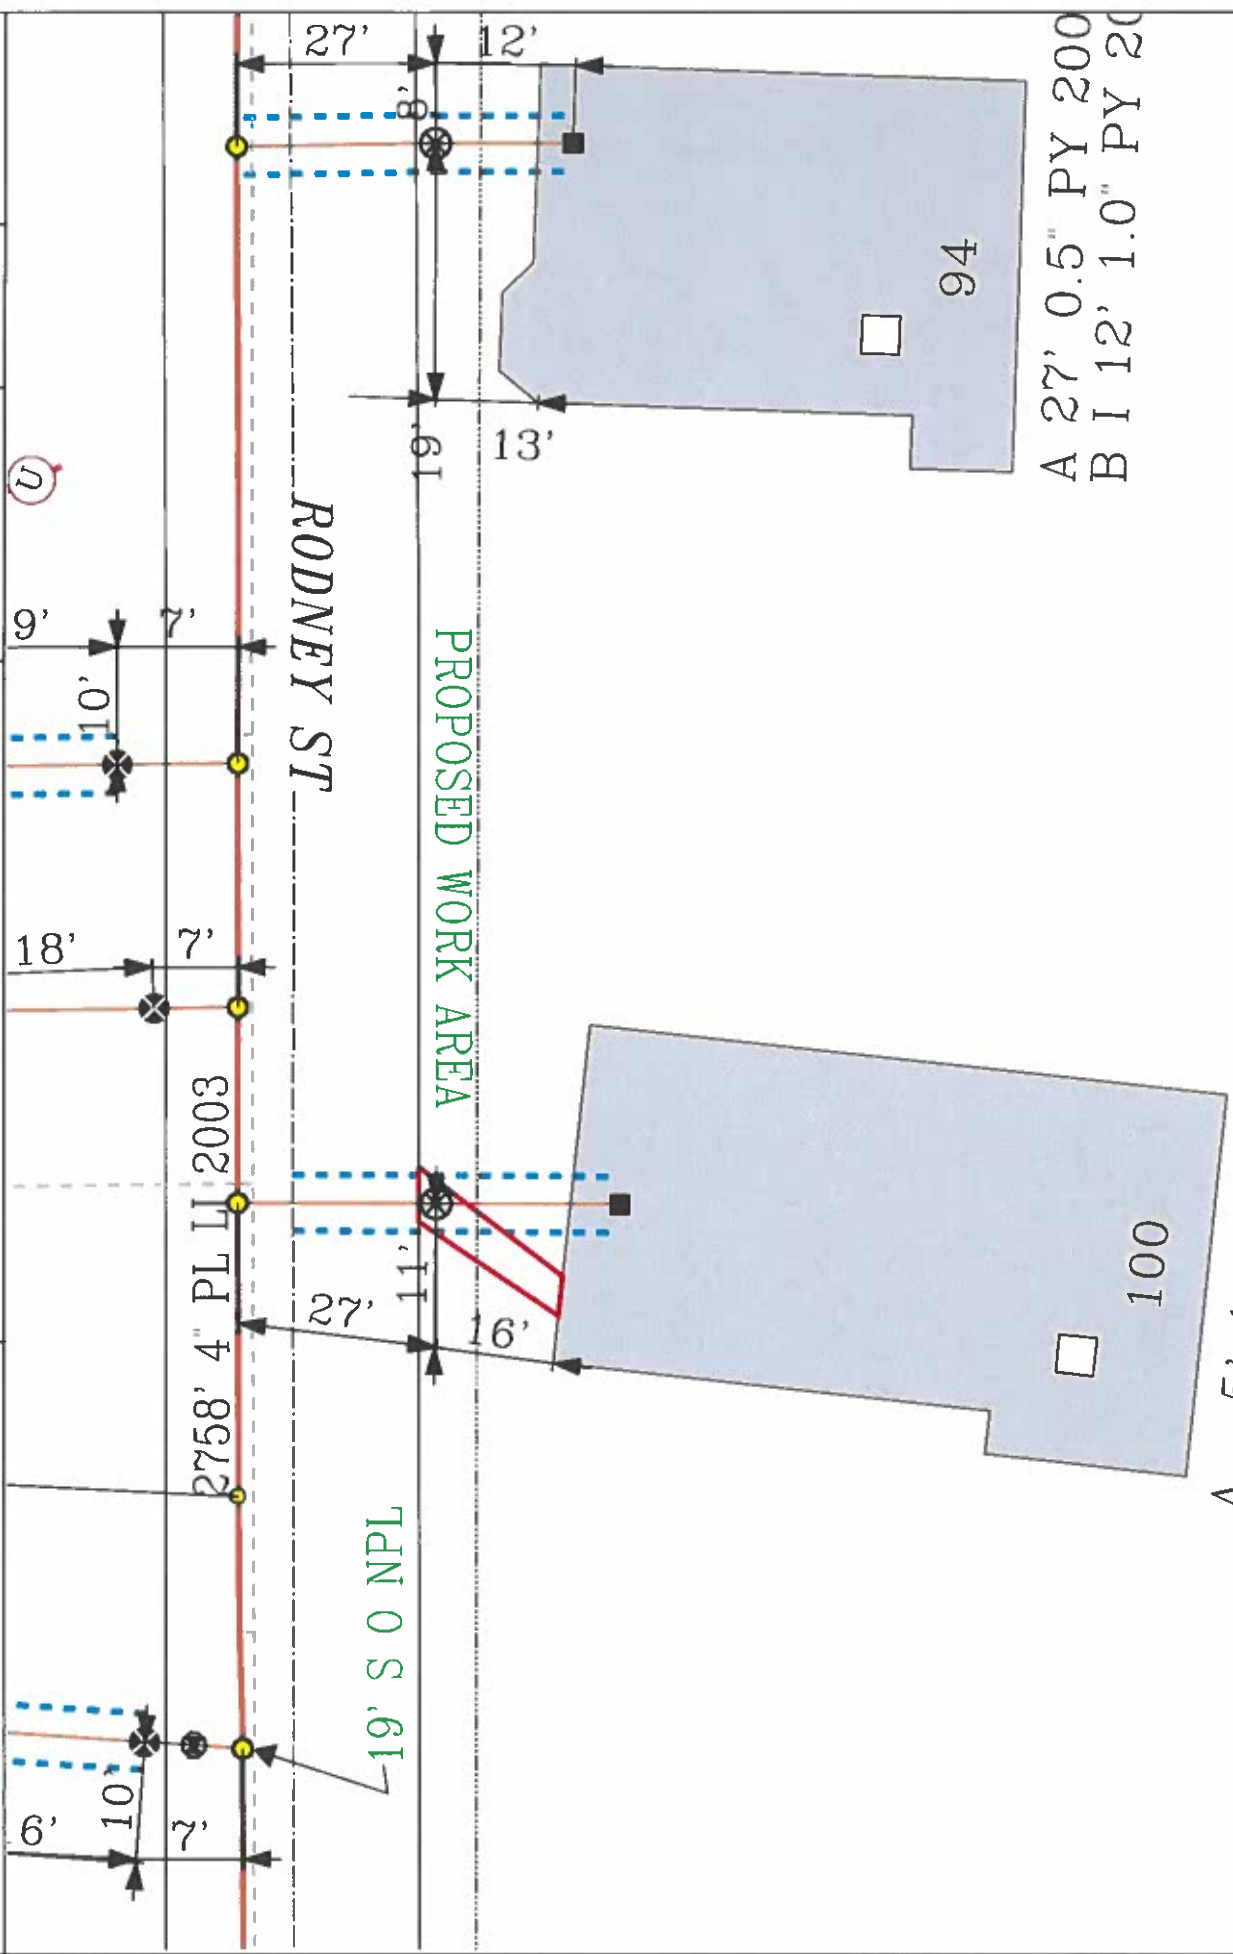

EVERSOURCE

EVERSOURCE MA GAS
One NSTAR Way
Boston, MA 02108
Phone 1-800-532-2006



MASB LAW

Requires 72 hours advance notice to utility companies before digging by anyone

Call Dig-Safe: 811

IMPORTANT - DO NOT SCALE

This drawing provides approximate locations only and all facility information may not be shown. Contact Eversource MA GAS to have specific field information confirmed. Do not rely on this map for engineering or legal purposes. The location shown on this map is resulting from law requires that any person performing excavation work contact Dig-Safe so that the location of any underground may be marked.

Address: 100 Rodney St

City/Town: New Bedford