

APPLICATION/AGREEMENT

For Trench/Disturbance Permit within the City of New Bedford

Permit #

Dig Safe# 20231402656

Date: 4/4/23

TO THE MAYOR AND CITY COUNCIL:

DISTURBANCE PERMIT/TRENCH SAFETY PERMIT

Permission is hereby requested to excavate the surface of : X City Property and/or X Private Property

Provide Sketch

Location of Work: 159 Morris St.

Monmouth St. - (Wking on Monmouth St. side)

Install Gas Service

Work will begin (weather permitting) on: April 18, 2023

Applicant Name: Steven Botelho (ra)

Excavator(s) Name: _____

Company Name: Eversource

Hoisting Equipment License Number: _____

Grade: _____ Expiration Date: _____

Contact Number: 508-441-5817

Name & Contact Number of Insurer: _____

Competent Person on Work Site: ON FILE

APPROVED BY: _____


DATE: _____

TITLE: David Varnack - Permitting

program director

This permit shall be posted at the work site, and shall remain until the work is completed. It is subject to inspection at all times.

Service line must run perpendicular in city layout

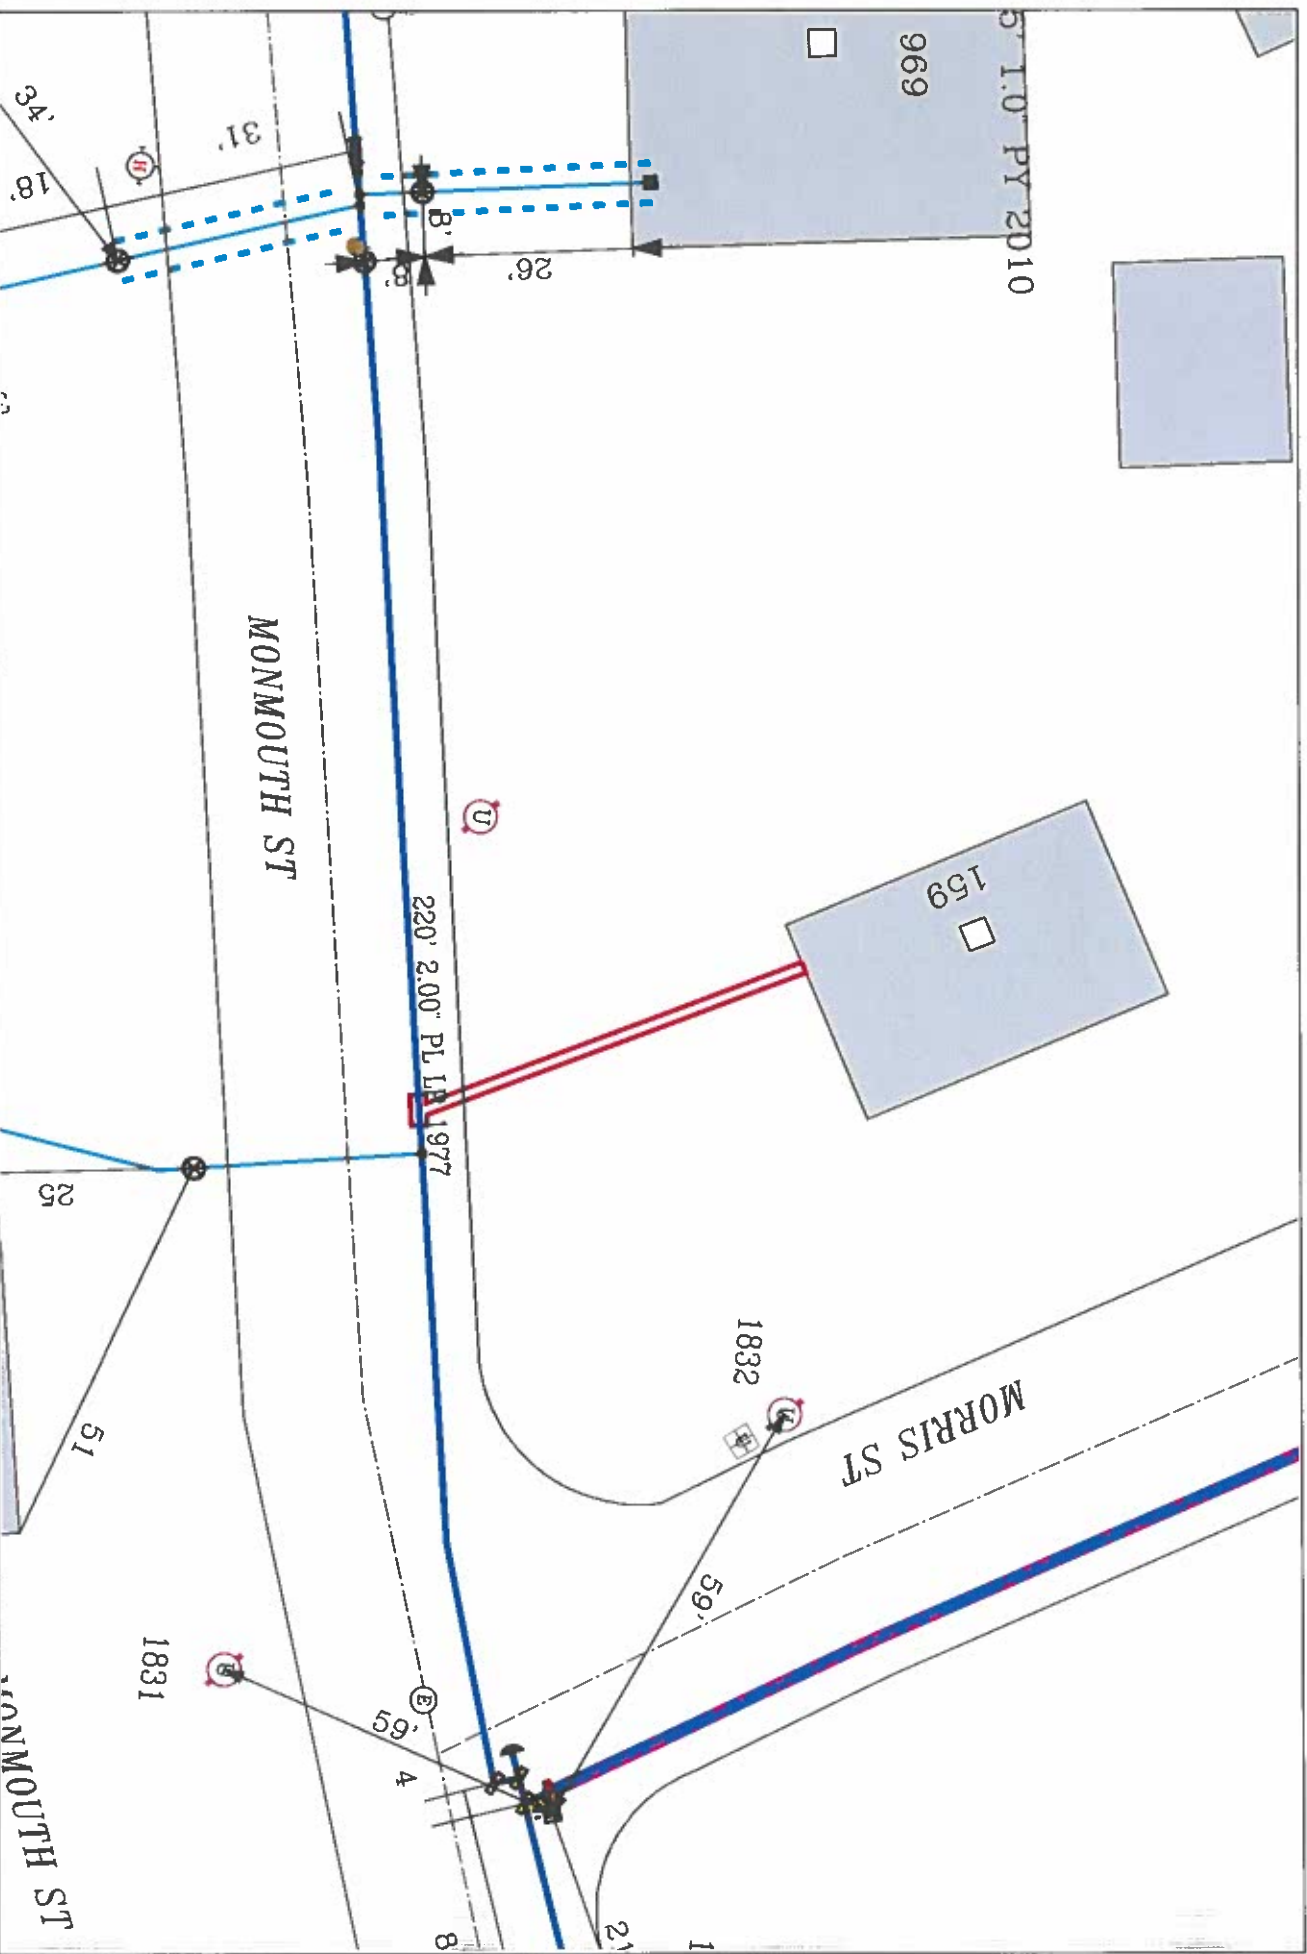

EVERSOURCE
EVERSOURCE MA GAS
One NSTAR Way
Bedford, MA
Phone 1-800-582-2000



MASB LAW
Requires 72 hour advance
notice to Utility Companies
before digging of anyman
Call Dig-Safe: 811

IMPORTANT - DO NOT SCALE
This drawing provides approximate locations only and all facility information
may not be accurate. Owners and users to have specific find
the location of any person on the location shown on this map. A resulting from
law requires that any underground excavation work contact Dig-Safe so
that the location of any underground may be marked.

Address: 159 Morris St
City/Town: New Bedford