

APPLICATION/AGREEMENT
For Trench/Disturbance Permit within the City of New Bedford

Permit # _____
Dig Safe# 20230902005
Date: 2/28/23

TO THE MAYOR AND CITY COUNCIL: DISTURBANCE PERMIT/TRENCH SAFETY PERMIT

Permission is hereby requested to excavate the surface of: X City Property and/or X Private Property
Provide Sketch

Location of Work: 23 Milton St.
Rockdale Ave. - Jenny Lind St.
Relay Gas Service

Work will begin (weather permitting) on: March 14, 2023


Applicant Name: Steve Botelho (ra) Excavator(s) Name: _____

Company Name: Eversource Hoisting Equipment License Number: _____
Grade: _____ Expiration Date: _____

Contact Number: 508-441-5817 Name & Contact Number of Insurer: _____

Competent Person on Work Site: ON FILE APPROVED BY: [Signature] DATE: March 7, 2023
TITLE: _____

This permit shall be posted at the work site, and shall remain until the work is completed. It is subject to inspection at all times.

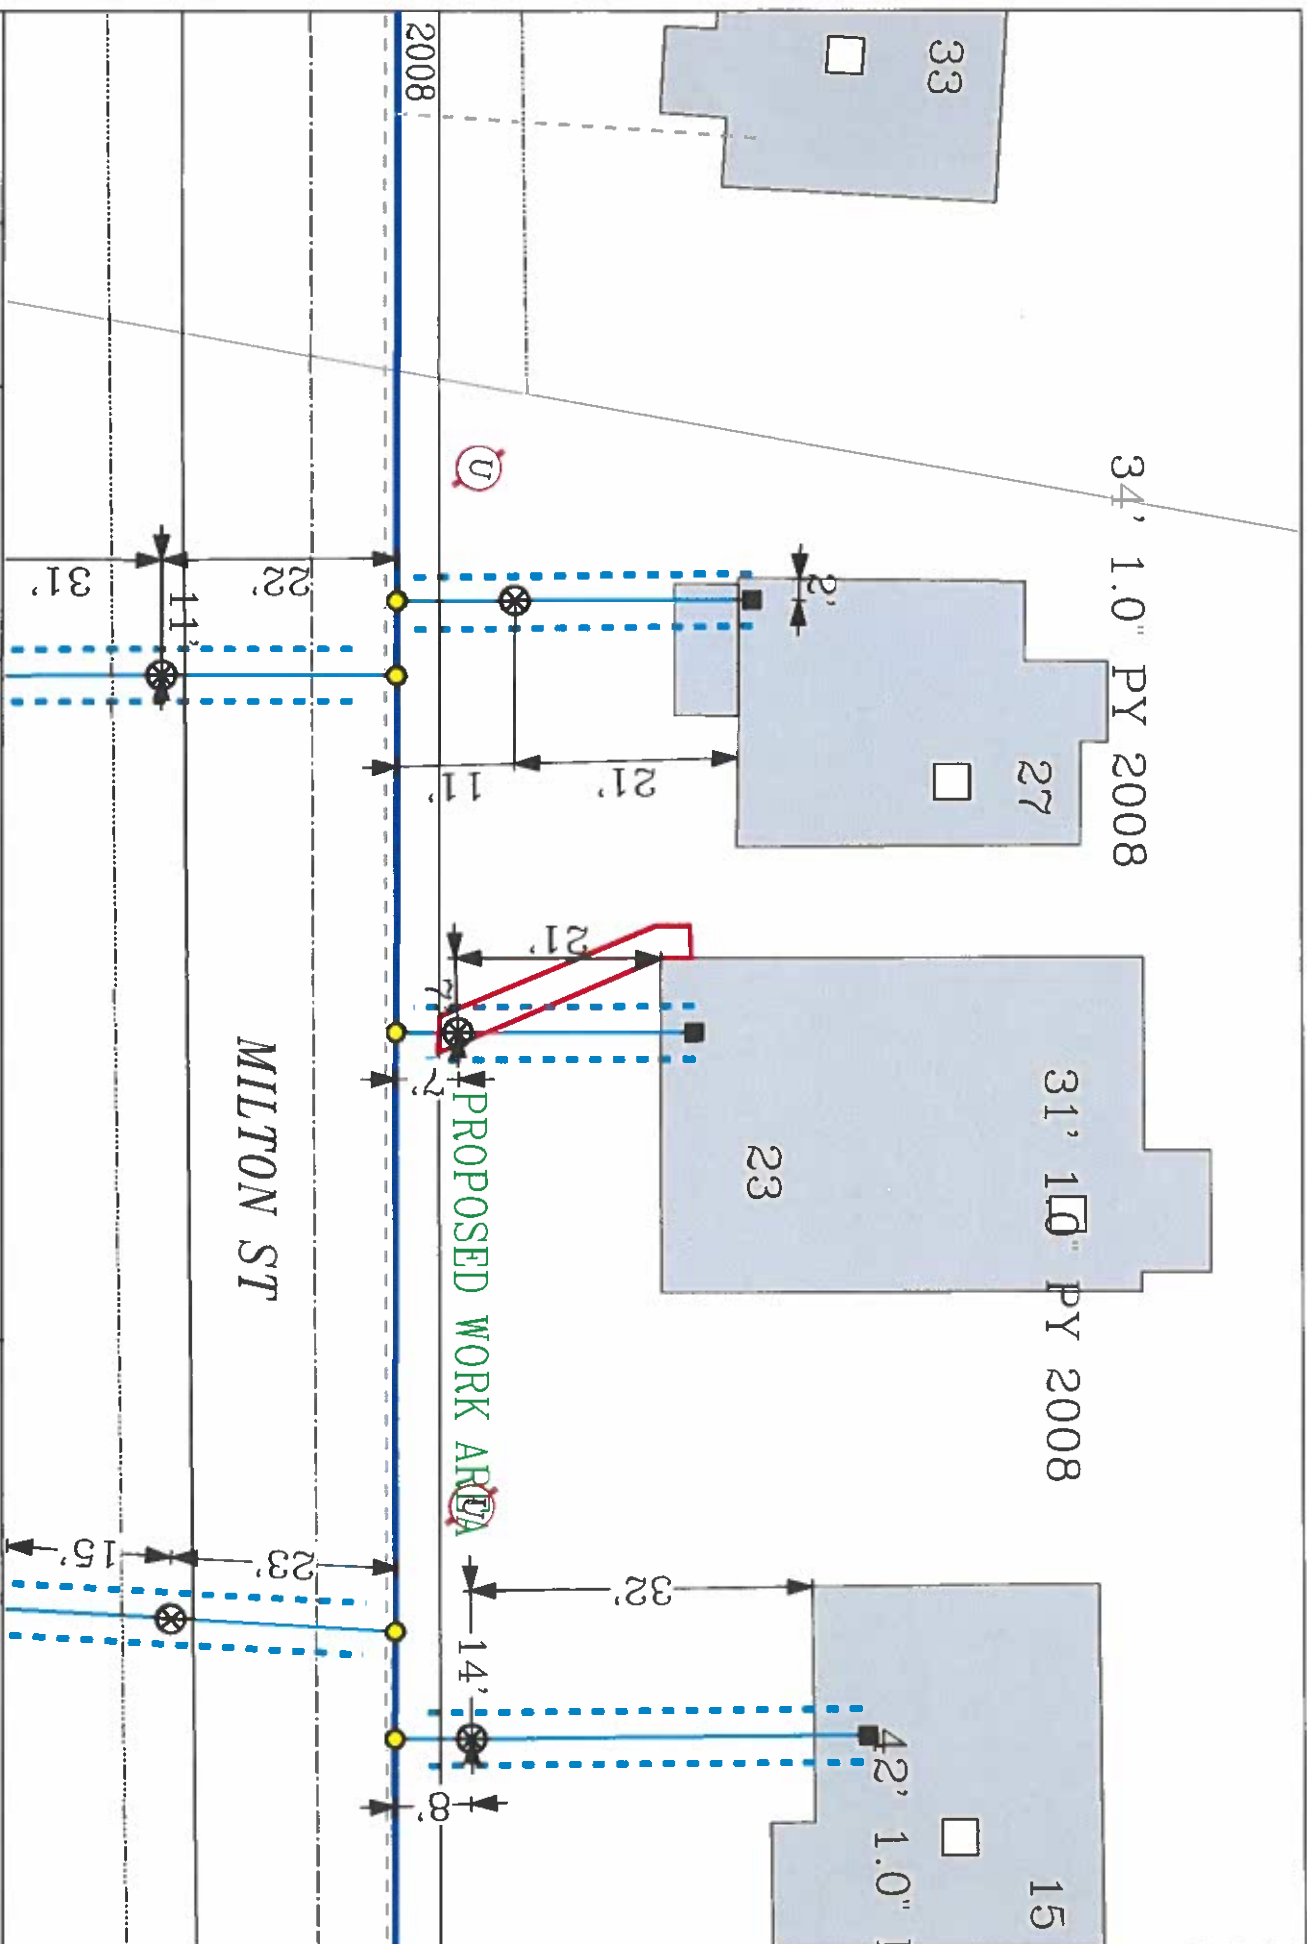

EVERSOURCE EVERSOURCE MA GAS One NSTAR Way Needham, MA 02090 Phone 1-800-392-2000		MASB LAW Issuing 72-hour advance notice to utility companies before digging by anyone Call Dig-Safe: 811	IMPORTANT - DO NOT SCALE This drawing provides approximate locations only and all facility information may not be shown. Contact EVERSOURCE MA GAS to have specific field information identified. EVERSOURCE MA GAS disclaims any liability resulting from this drawing. The location of any underground facility may be marked.	Address: 23 Milton St City/Town: New Bedford
--	--	---	---	---