



CITY OF NEW BEDFORD, MA DEPARTMENT OF PUBLIC INFRASTRUCTURE

1105 Shawmut Ave, New Bedford, MA 02746

Parcel ID: **111 0021**

Water Service Permit *Donele, 2009B*

Issue Date: **May 3, 2023**

Expires: **May 3, 2024**

Permit No.: **W-34207**

I HEREBY ACKNOWLEDGE the receipt of a copy of the Regulations prescribed in the Ordinance of the City, for the use of Water, and I request that the water may be furnished at **1856 ACUSHNET AVE New Bedford, MA 02746**.

Type of Use: **Commercial**

Type of Pipe: **6" DI**

Owner Information

Name : **1856 ACUSHNET AVENUE LLC**

Address: **123 NYES LANE ACUSHNET , MA 02743**

Service Connecting Location:

Amandio Araujo

Property Owner of Representative

Amanda Jupin

Issued By:



City of New Bedford, MA

\$479.89 Paid

via Credit Card ending in 5505

Thanks for using the Online Service Center

Derek Araujo

City of New Bedford Water Permit #W-34207


May 3, 2023

New Fire Supply Service	\$465.00
Processing Fee	\$14.89
Total Paid	\$479.89




Powered by the ViewPoint Cloud platform

Receipt number #1539142


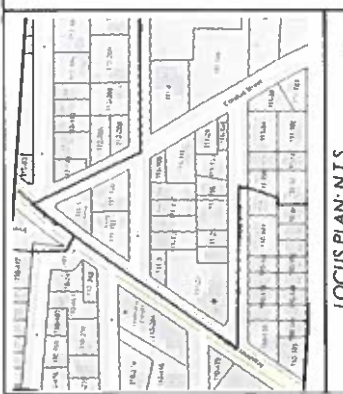


NOTES:

- 1. WATER TAP NOTE: CONTRACTOR TO NOTIFY D.P.I. OF TIME AND DATE OF PIPE TAPPING. CONTRACTOR TO EXPOSE MAIN AND CONFIRM SIZE AND FIT WITH INSPECTOR (IF REQUIRED) PRIOR TO BEING TAPPED.
- 2. USE RESTRAINED JOINT FITTINGS (MIGALOO OR APPROVED EQUAL) WHERE CONCRETE THRUFAST BLOCK IS UNACCEPTABLE SIZE OF BLOCK OR MIGALOO TO BE DESIGNED FOR SPECIFIC CONDITIONS.

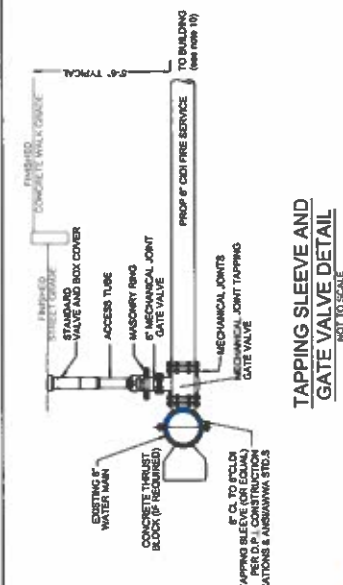


- GENERAL NOTES**
1. SITE IS SHOWN AS LOTS 21-23 & 103-104 ON NEW BEDFORD ASSESSORS MAP 111.
 2. EXISTING UTILITIES SHOWN HAVE BEEN TAKEN FROM RECORD DRAWINGS AND FROM SURFACE EVIDENCE OBTAINED BY ON-THE-GROUND SURVEY. NO REPRESENTATION AS TO THE ACCURACY OR COMPLETION OF THE UTILITIES SHOWN IS MADE BY THE SURVEYOR/ENGINEER. VERIFICATION OF UTILITIES AND LOCATIONS ARE THE RESPONSIBILITY OF THE CONTRACTOR WITH THE AID OF DIG SAFE AND OTHER RESPECTIVE UTILITY COMPANIES.
 3. ALL CONSTRUCTION MATERIALS AND INSTALLATION METHODS TO CONFORM TO THE CITY OF NEW BEDFORD DEPARTMENT OF PUBLIC INFRASTRUCTURE SPECIFICATIONS AND THE COMMONWEALTH OF MASSACHUSETTS DEPARTMENT OF PUBLIC WORKS CONSTRUCTION STANDARDS, AS MOST RECENTLY AMENDED.
 4. CONTRACTOR SHALL KEEP RECORDS OF LOCATIONS FOR ALL UNDERGROUND UTILITIES INSTALLED FOR USE IN COMPLETING AN AS-BUILT SITE PLAN.
 5. CONTRACTOR TO VERIFY AND CHECK LOCATION AND ELEVATIONS (IF ANY) AS SHOWN ON THIS PLAN PRIOR TO CONSTRUCTION. CONTRACTOR SHALL BE RESPONSIBLE FOR ANY AND ALL PERMITS AS MAY BE REQUIRED. CONTRACTOR ALSO REQUIRED TO PAY ALL PERMITS AND FEES ASSOCIATED WITH COMPLETION OF THE WORK.
 6. ALL TRENCHES WITHIN THE EXISTING PAVEMENT TO BE REPAIRED AS PER DETAIL AND CITY D.P.I. REQUIREMENTS FOR TRENCHES WITHIN STREET. ALL CONCRETE SIDEWALKS DISTURBED TO BE REPLACED TO MATCH EXISTING CONDITION OR BETTER.
 7. LOCUS IS CURRENTLY SERVICED BY 2\"/>

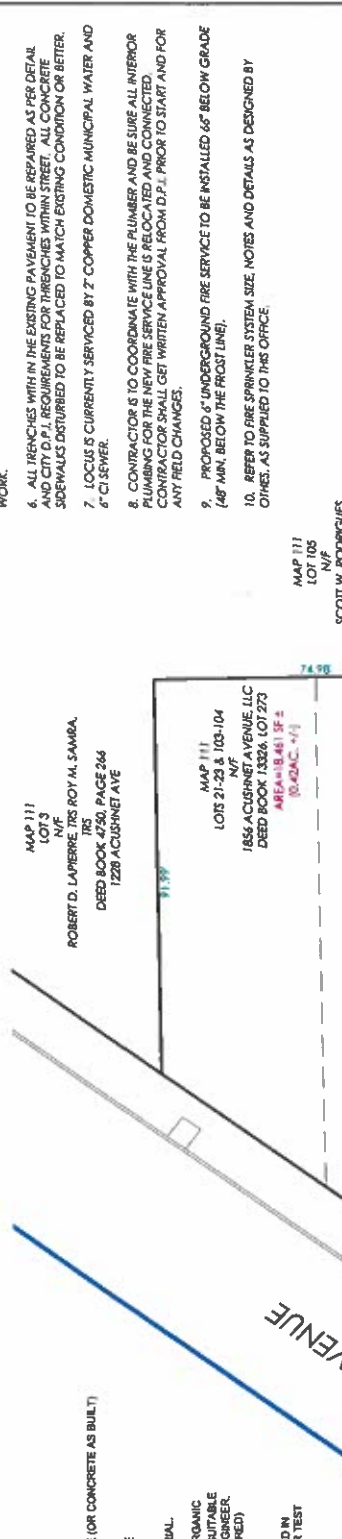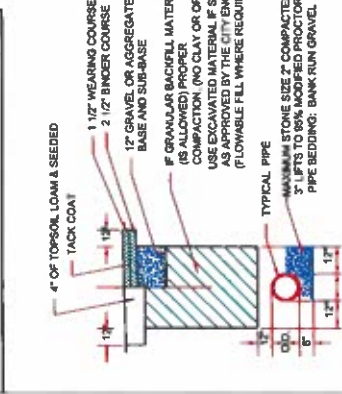

TYPICAL TRENCH DETAILS
(NOT TO SCALE)

OWNER/APPLICANT:
1856 ACUSHNET AVENUE, LLC
123 MYLES LANE
ACUSHNET, MA 02743

FIRE SERVICE LOCATION PLAN	
1856 ACUSHNET AVENUE, LLC	
1856 ACUSHNET AVENUE	
ASSESSORS MAP 111, LOT 21	
NEW BEDFORD, MA	
ENGINEERING, LLC P.O. BOX 1338 WESTPORT, MASSACHUSETTS 02790 (774) 319-3305	
DATE: 10/20/2023	REVISION: 01
DESIGNED BY: [Signature]	CHECKED BY: [Signature]
SCALE: 1" = 20'	PROJECT NO: 22-050

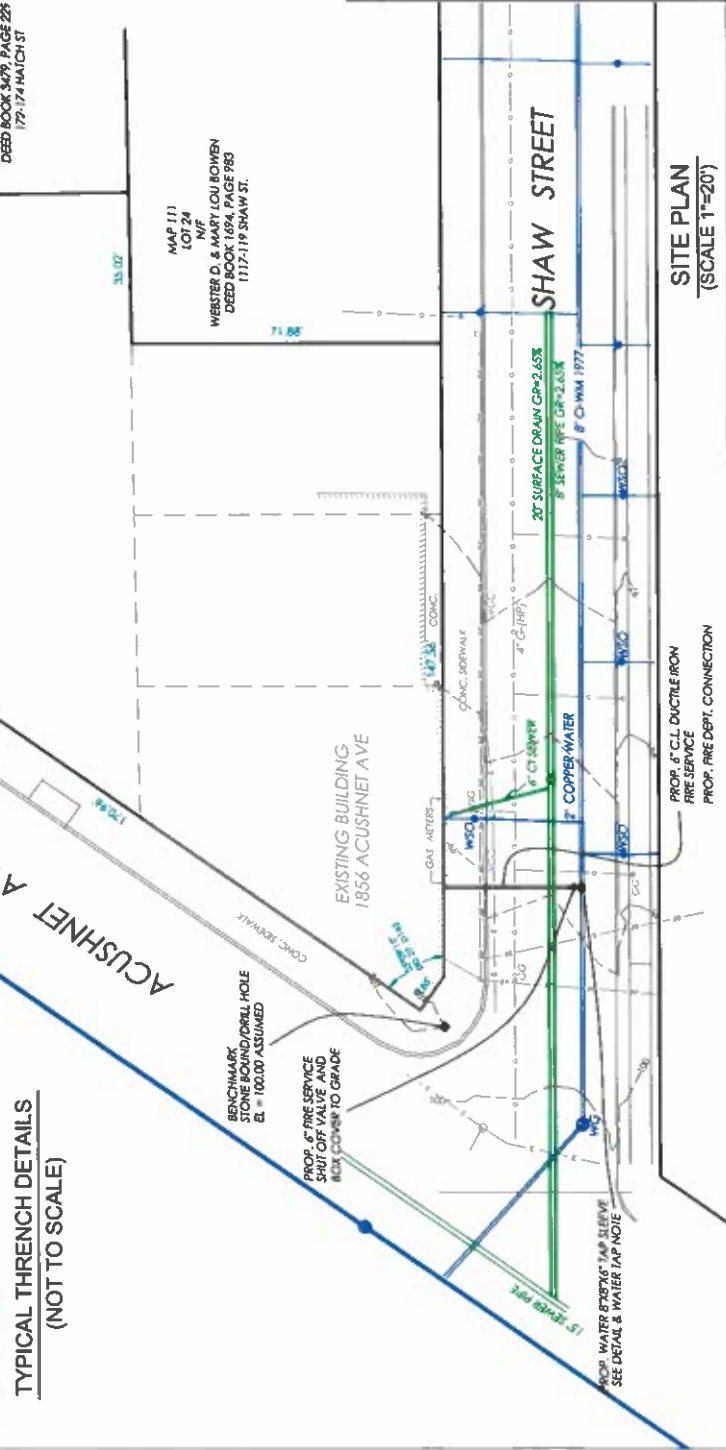


FLOW TEST INFORMATION SHEET



1. Reason for Test: Bid Information ☐ Design Base ☒ Other _____
2. Location of Property 1850 Acushnet Ave. New Bedford Ma, 02740
(Address) (City) (State) (County)
3. Date & Time of Test: Date: 12/9/21 Time: 1:00 (am) (pm)
4. Test Conducted by: Thomas Whalen Sprinkler Contractor SC 210103 FSI
Name Title Affiliation
5. Test Witnessed by: Cliff Souza New Bedford Water Dept.
Name Title Affiliation
6. Source of Water Supply: Gravity ☐ Pump ☐ Other: _____
7. Name of Water District New Bedford Water Fire District New Bedford Fire
8. Is water supply provided with PRV STA's Yes ☐ No ☒
(If so what is PRV outlet setting? _____ PSIG)

9. **Area Map:** (Draw Sketch showing property location; bounding streets and names, north arrow, hydrant locations and identification numbers, distances from hydrants to property elevations of hydrants and property floors or grade, all water mains and sizes and interconnection valves, etc.)

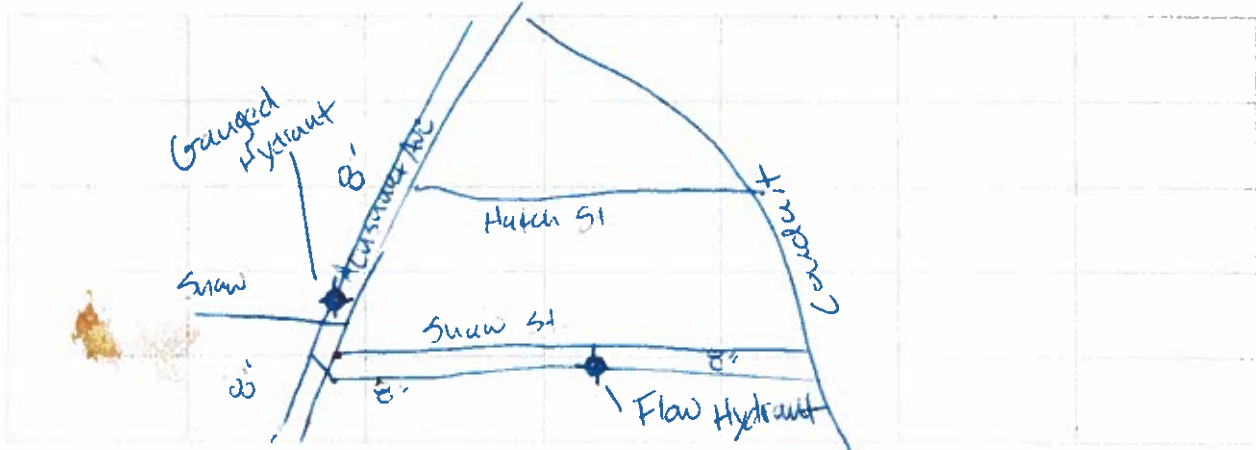

10. Flow Test Data

FLOW AT HYDR. NO.	STATIC AT HYDR NO.	STATIC PSIG	RESIDUAL PSIG	FLOW GPM	OUTLET COEFFICIENT	ADJUSTED GPM
5650		71	70	1130	.90	1017

11. See reverse side for graph

12. Signed [Signature]
Witness [Signature]



Outlet Square and projecting into Barrel Coef. 0.70



Outlet Square and Sharp Coef. 0.80



Outlet Smooth and Rounded Coef. 0.90



Commonwealth of Massachusetts

CITY OF NEW BEDFORD

City Hall, Room 308, 133 William Street New Bedford, MA 02740 (508) 979-1540

Permit No. 94688

BUILDING PERMIT

December 7, 2022

MSBC Sect. 110.14 - Any permit issued shall be deemed abandoned and invalid unless the work authorized by it shall have been commenced within six (6) months after its issuance.

FEE PAID: **\$60.00**Parcel ID: **111 0021**This certifies that Jose M. Medeiros-Electrician

Contractor Lic. #

owner/contractor has permission to: Fire Alarms - Reson: 1856 ACUSHNET AVE

Providing that the person accepting this permit shall in every respect conform to the terms of application therefore on file in this office; to the provisions of the statute of the Commonwealth and to the by-laws of the City of New Bedford relating to the inspection, erection, enlarging, altering, raising, moving, repairing, or tearing down of a building.

Permit is issued subject to the following special requirements: (Restrictions)

BUILDING DEPARTMENT COMMENTS

YOUR AREA INSPECTOR IS:

Tel. (508) 979-1540 Between 8:00am - 9:00am

**NOTICE: NOTIFY INSPECTOR 48 HOURS IN
ADVANCE OF APPLYING SHEATHING OR LATHING**

OCCUPANCY PERMIT REQUIRED BEFORE OCCUPANCY

No Building or Structure shall be used or occupied until the Certificate of Use and Occupancy Shall have been issued by the Building Commissioner - MSBC, Sect. 120.1

This Card Must Be Displayed in a Conspicuous Place on the Premises and Not Torn Down or Removed Until Completion of Work

SUBJECT TO MASSACHUSETTS
STATE BUILDING CODE:

Building Commissioner