



COGGESHALL

STREET

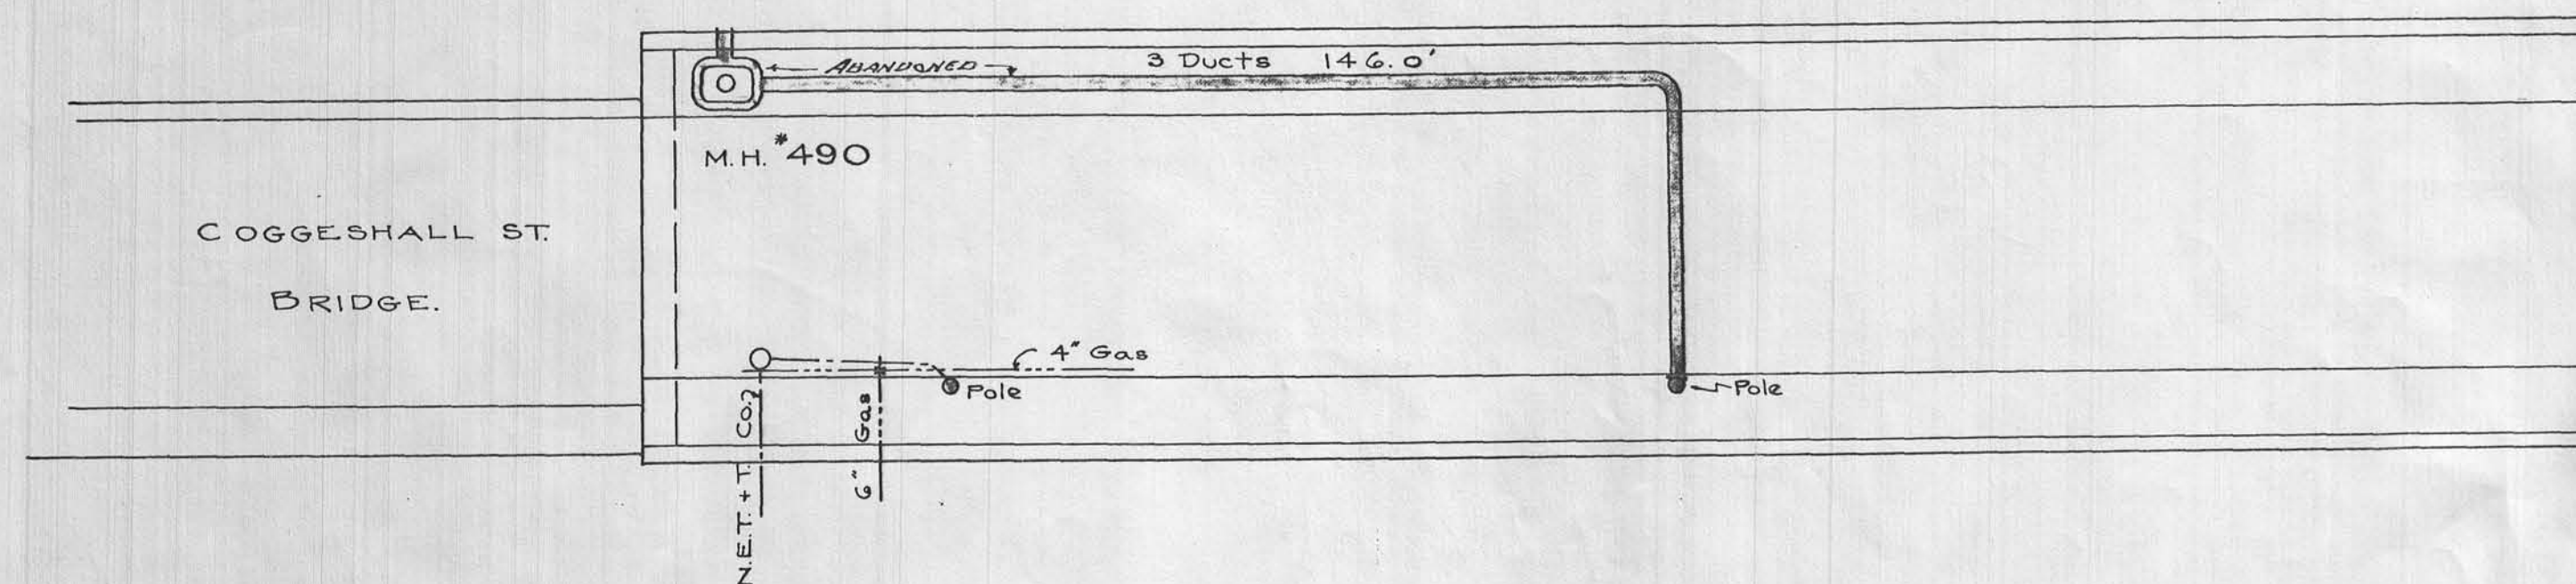

N.

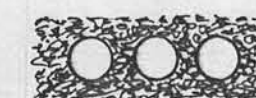

SECTION OF CONDUIT.

PLAN TO ACCOMPANY PETITION OF
NEW BEDFORD GAS & EDISON LIGHT CO.,
TO LAY CONDUIT, AND BUILD MANHOLE IN COGGESHALL ST.,
EAST OF COGGESHALL ST. BRIDGE.
PLAN NO. E-1345-F DATE - JUNE 29, 1927.
Scale: 1 in. = 20 ft.

MANHOLE #490.
MATERIAL - CONCRETE
CENTER LINE 10. FT. E. OF E. ABUTMENT OF BRIDGE
6. FT. SO. OF NO. LINE OF COGGESHALL ST.
SIZE INTERIOR - EAST AND WEST - 6. FEET
- NORTH AND SOUTH - 4. "
SIZE EXTERIOR - EAST AND WEST - 8. "
- NORTH AND SOUTH - 6. "
DEPTH INTERIOR - 6. FEET
EXTERIOR 8.5 FEET