




NEW BEDFORD GAS & EDISON LIGHT COMPANY
SCALE 1"=20 FT. JUNE 2, 1925
THIS IS SHEET TWO OF THREE SHEETS
PLAN NO. E. 1489

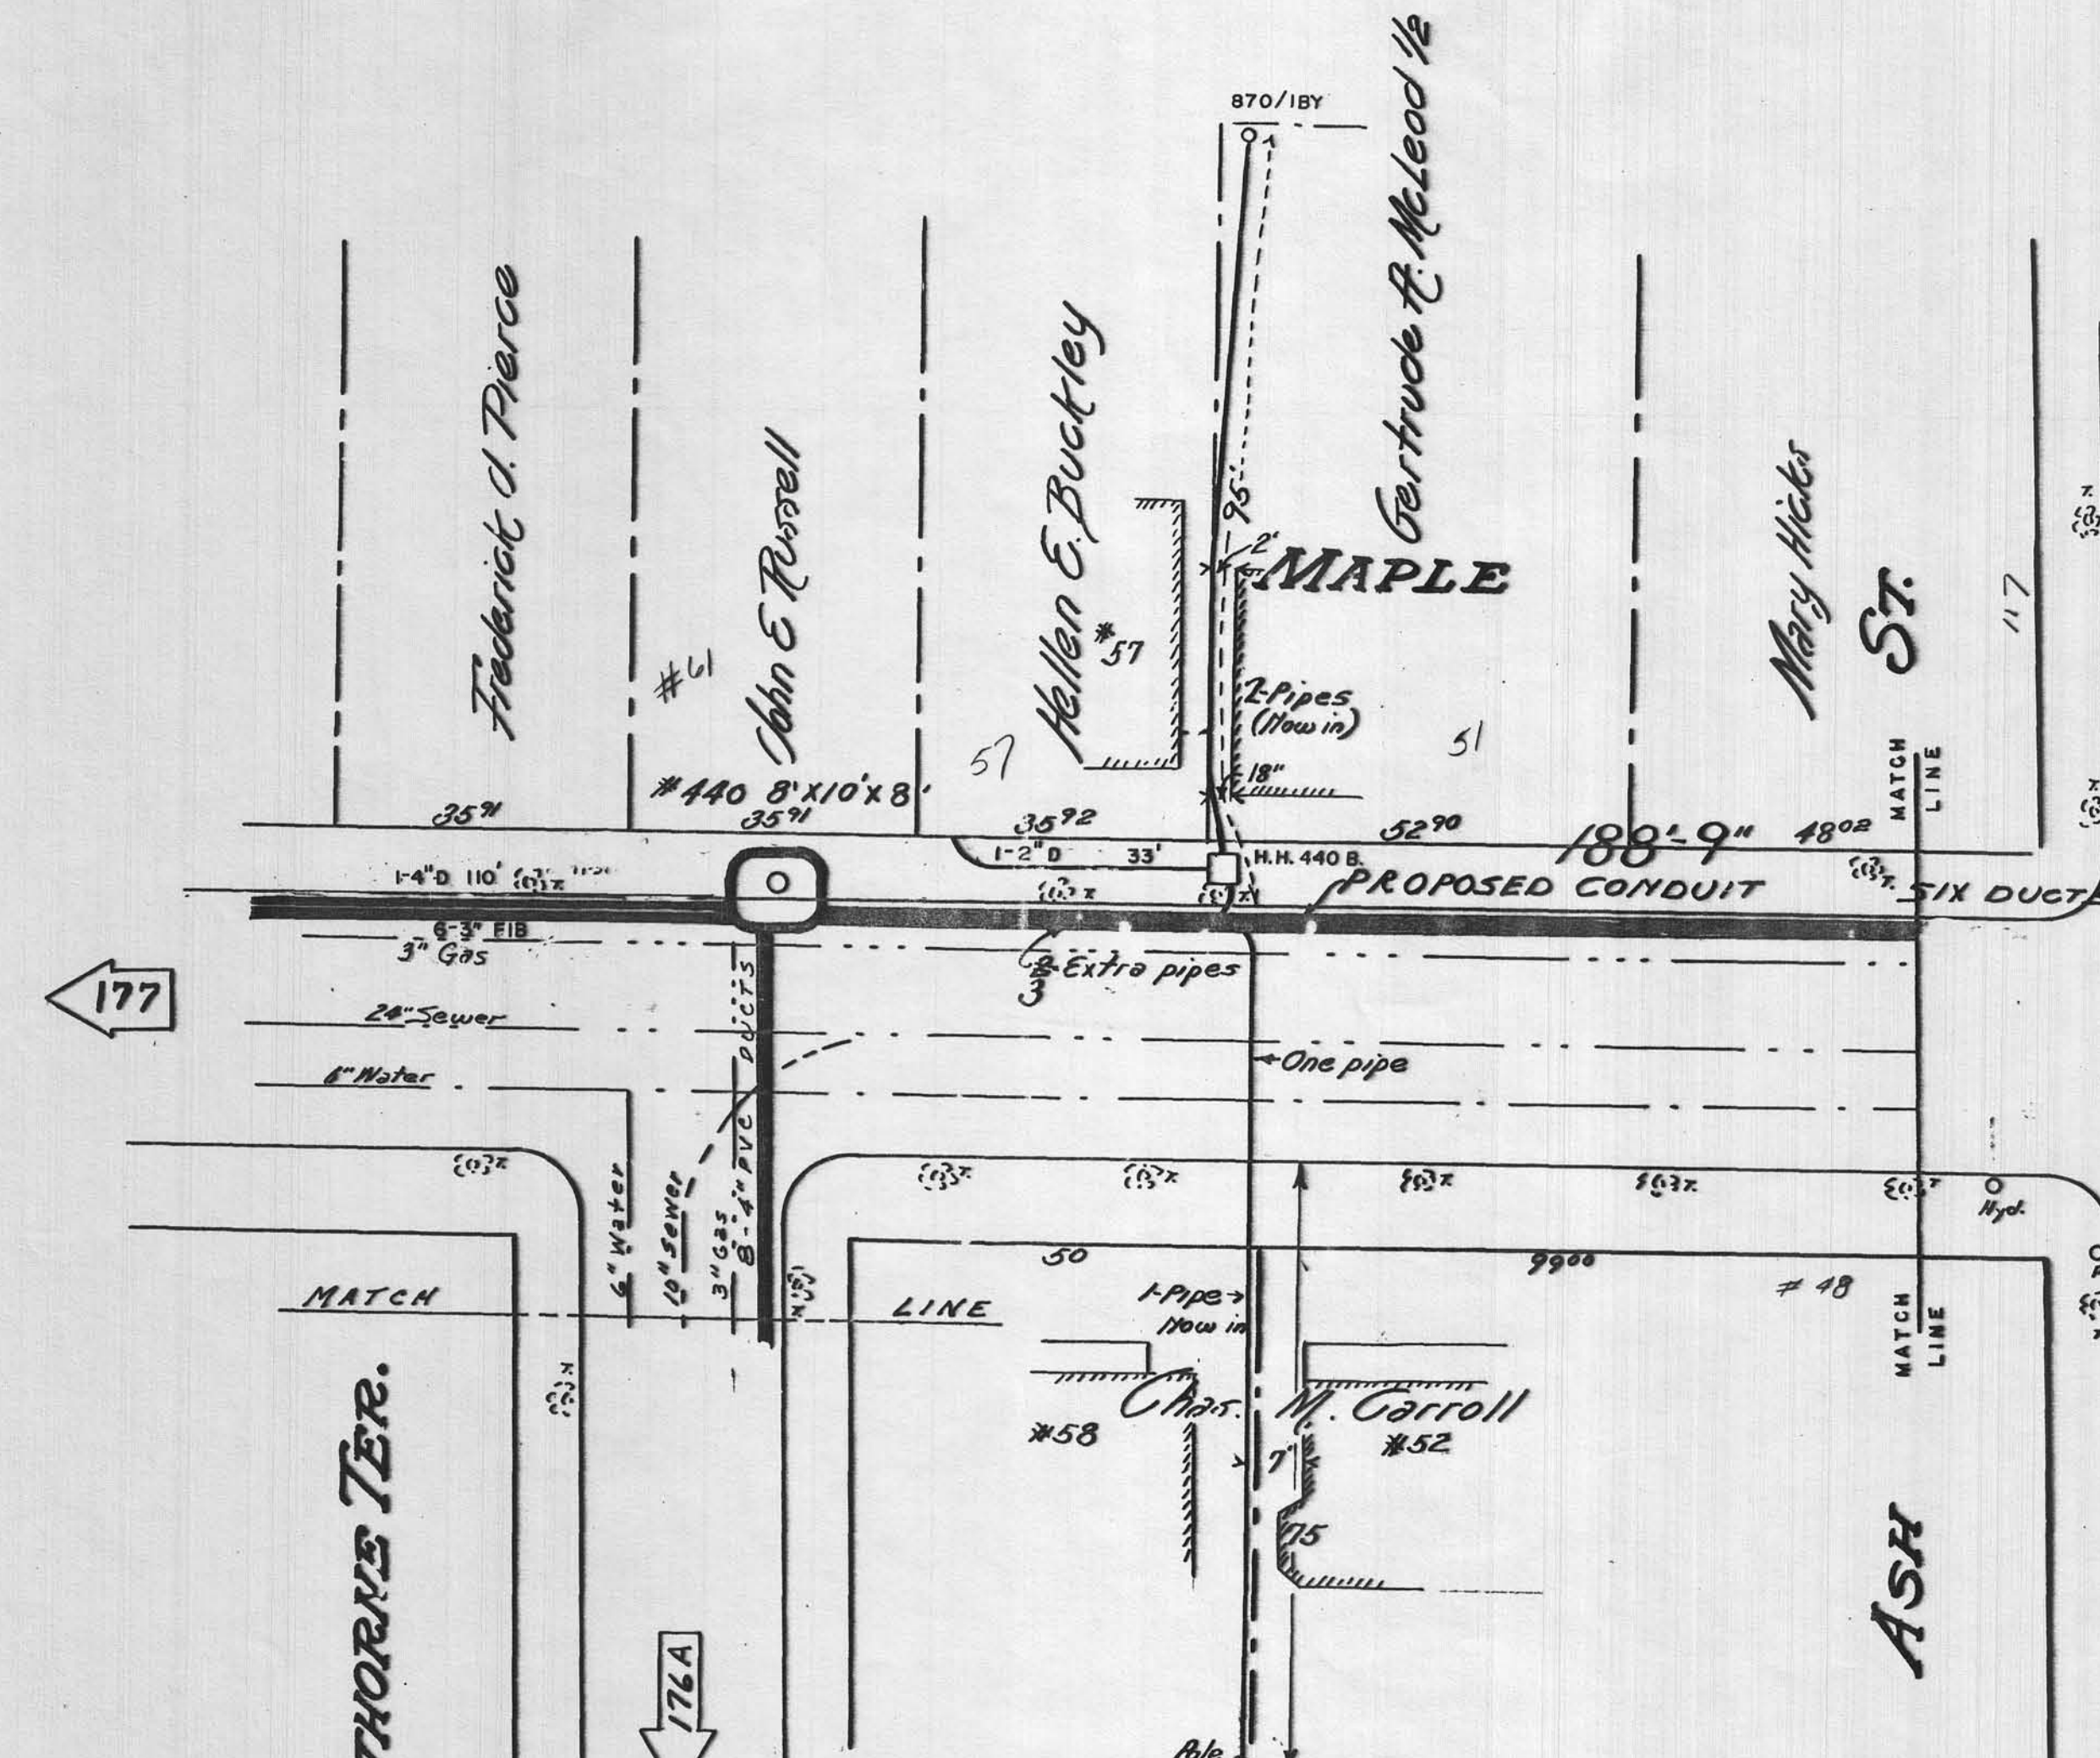

MANHOLE #440 TRANSFORMER M.H.
MATERIAL - BRICK
CENTER LINE - 2 FT. West of East CURB of Hawthorne Ter.
- 2 FT. North of North CURB of Maple St.
SIZE INTERIOR - EAST AND WEST - 10 FEET
NORTH - SOUTH - 8 FEET
SIZE EXTERIOR - EAST AND WEST - 12 FEET
NORTH - SOUTH - 10 FEET
DEPTH - INTERIOR - 8 FEET
EXTERIOR - 10.5 FEET

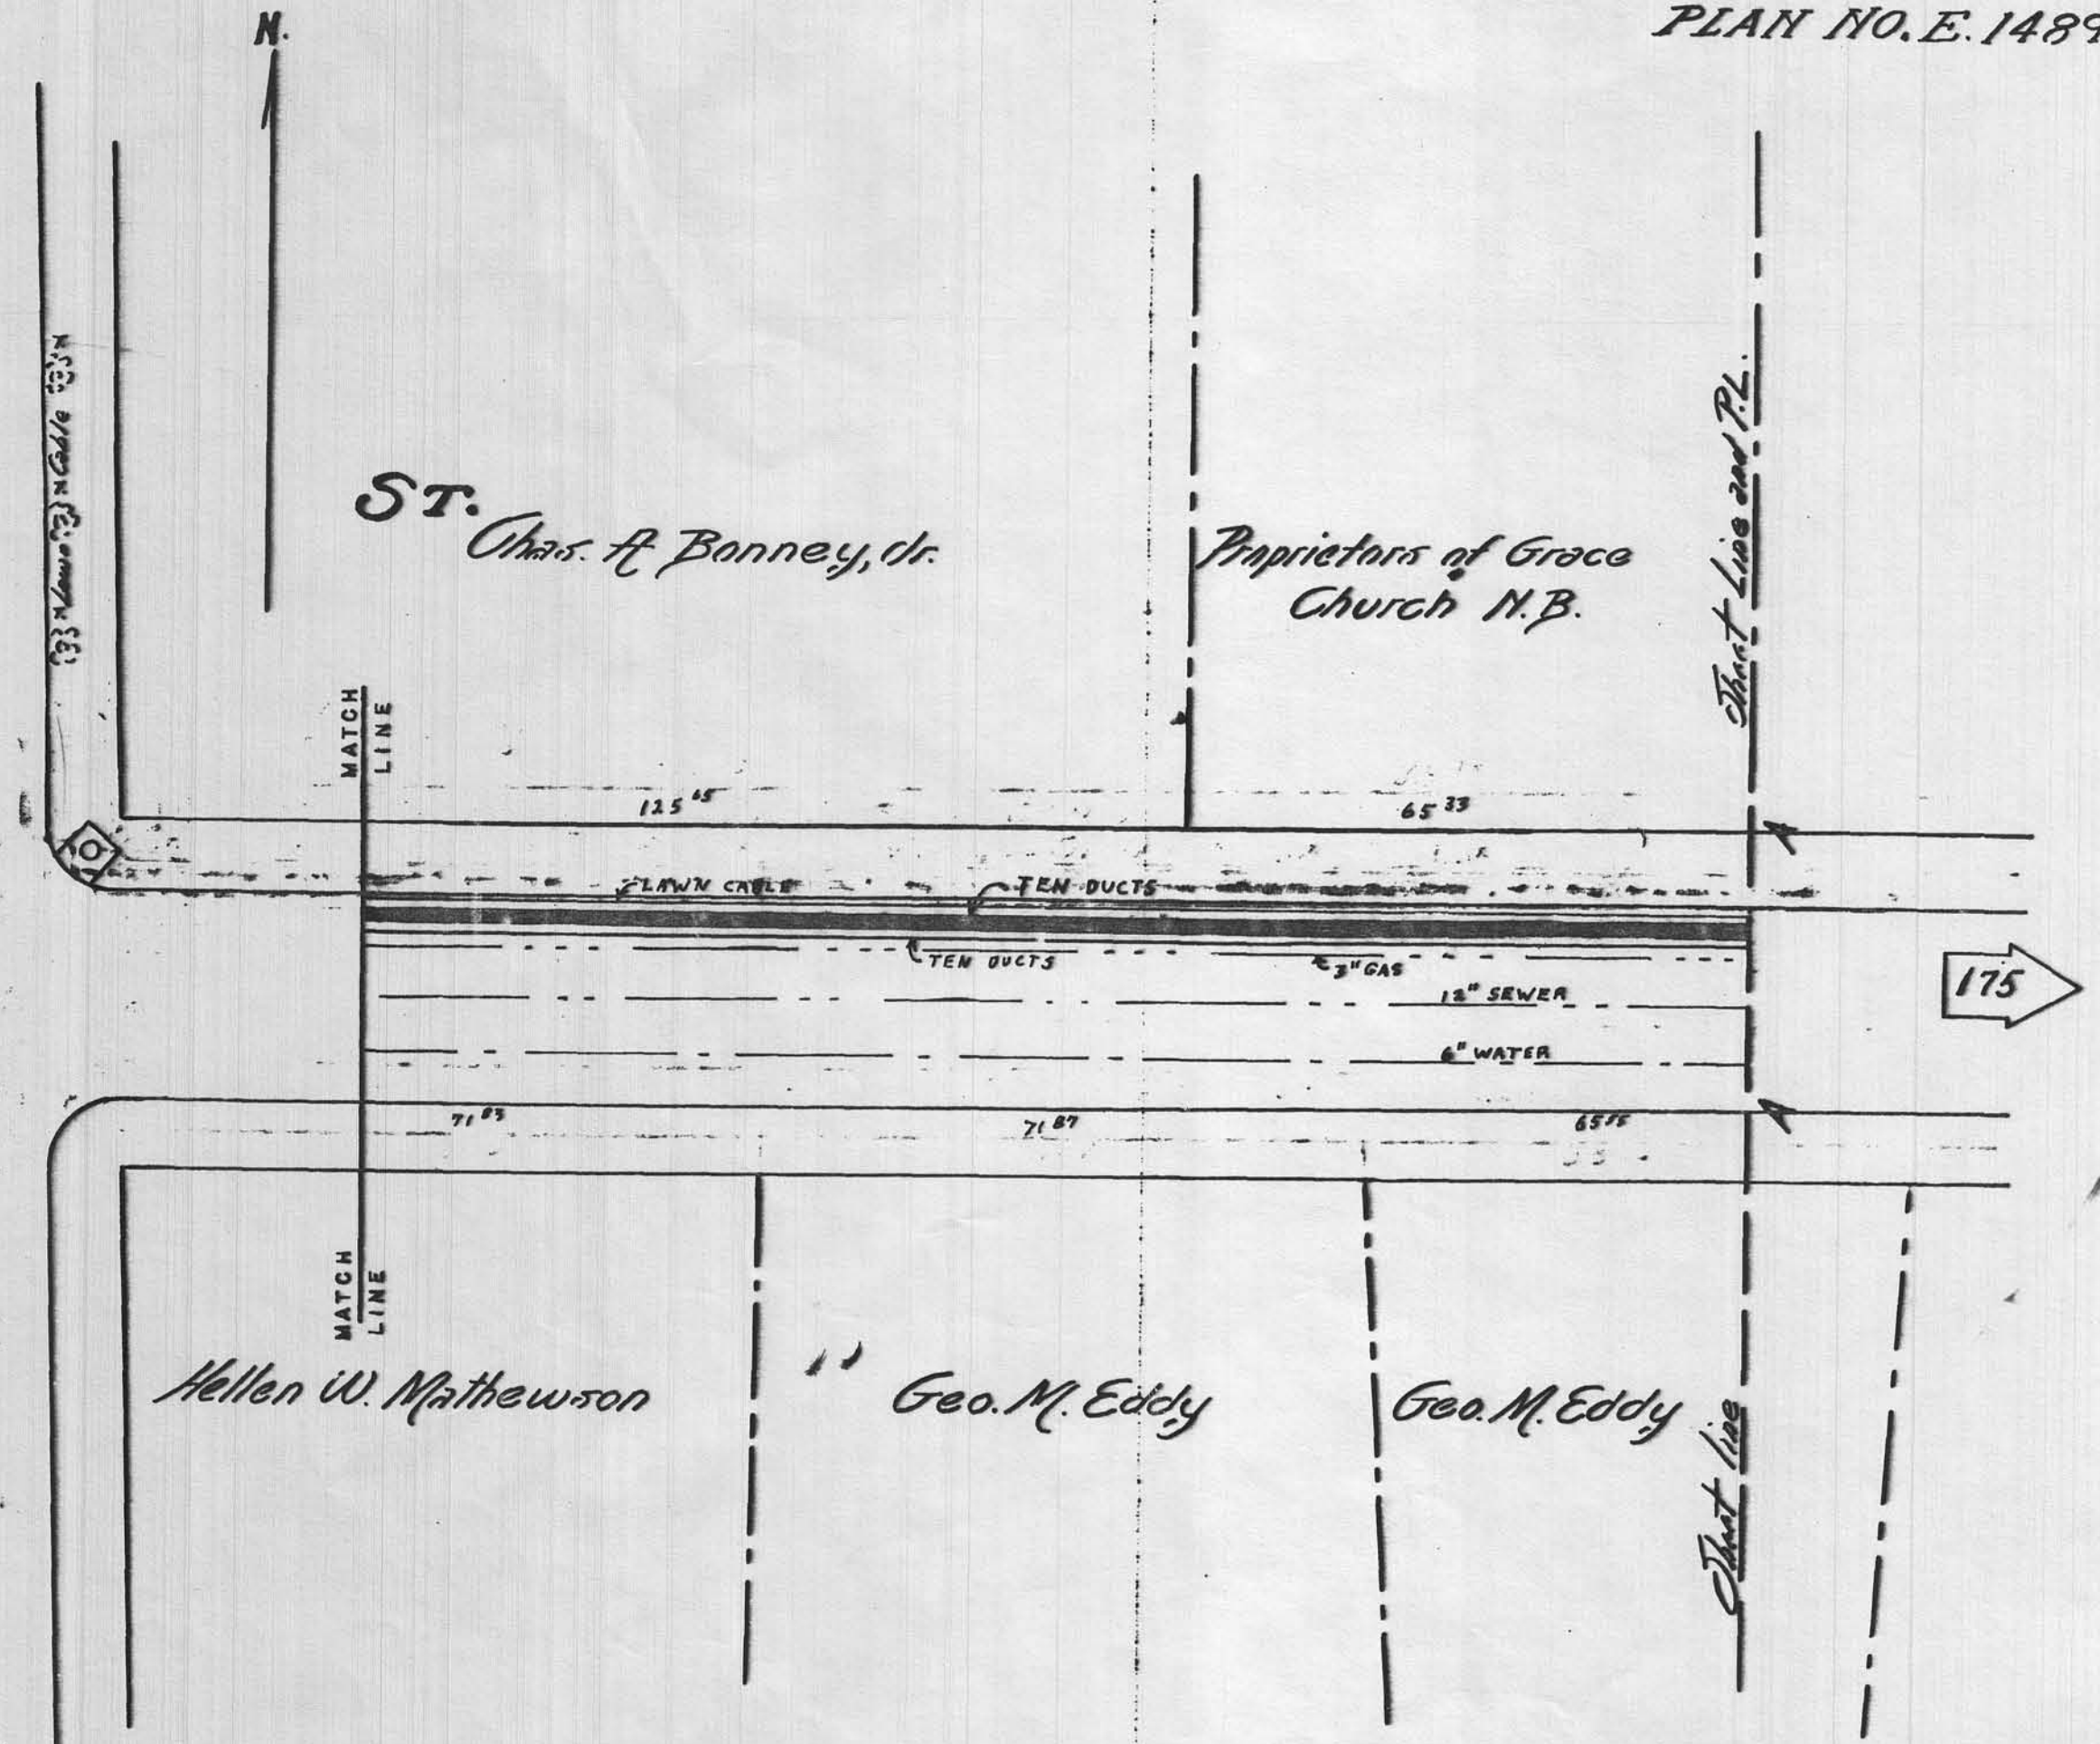

MANHOLE #434
MATERIAL - BRICK
CENTER LINE - 2 FT. South of North CURB of Maple St.
- 2 FT. West of East CURB of Hawthorne Ter.
SIZE INTERIOR - EAST AND WEST - 4 FEET
NORTH - SOUTH - 6 FEET
SIZE EXTERIOR - EAST AND WEST - 5.33 FEET
NORTH - SOUTH - 7.33 FEET
DEPTH - INTERIOR - 6 FEET
EXTERIOR - 8.5 FEET

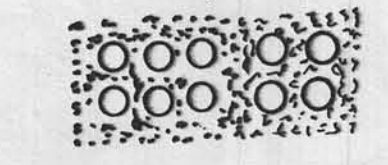

Section of Conduit

Rev: 6/27/02