


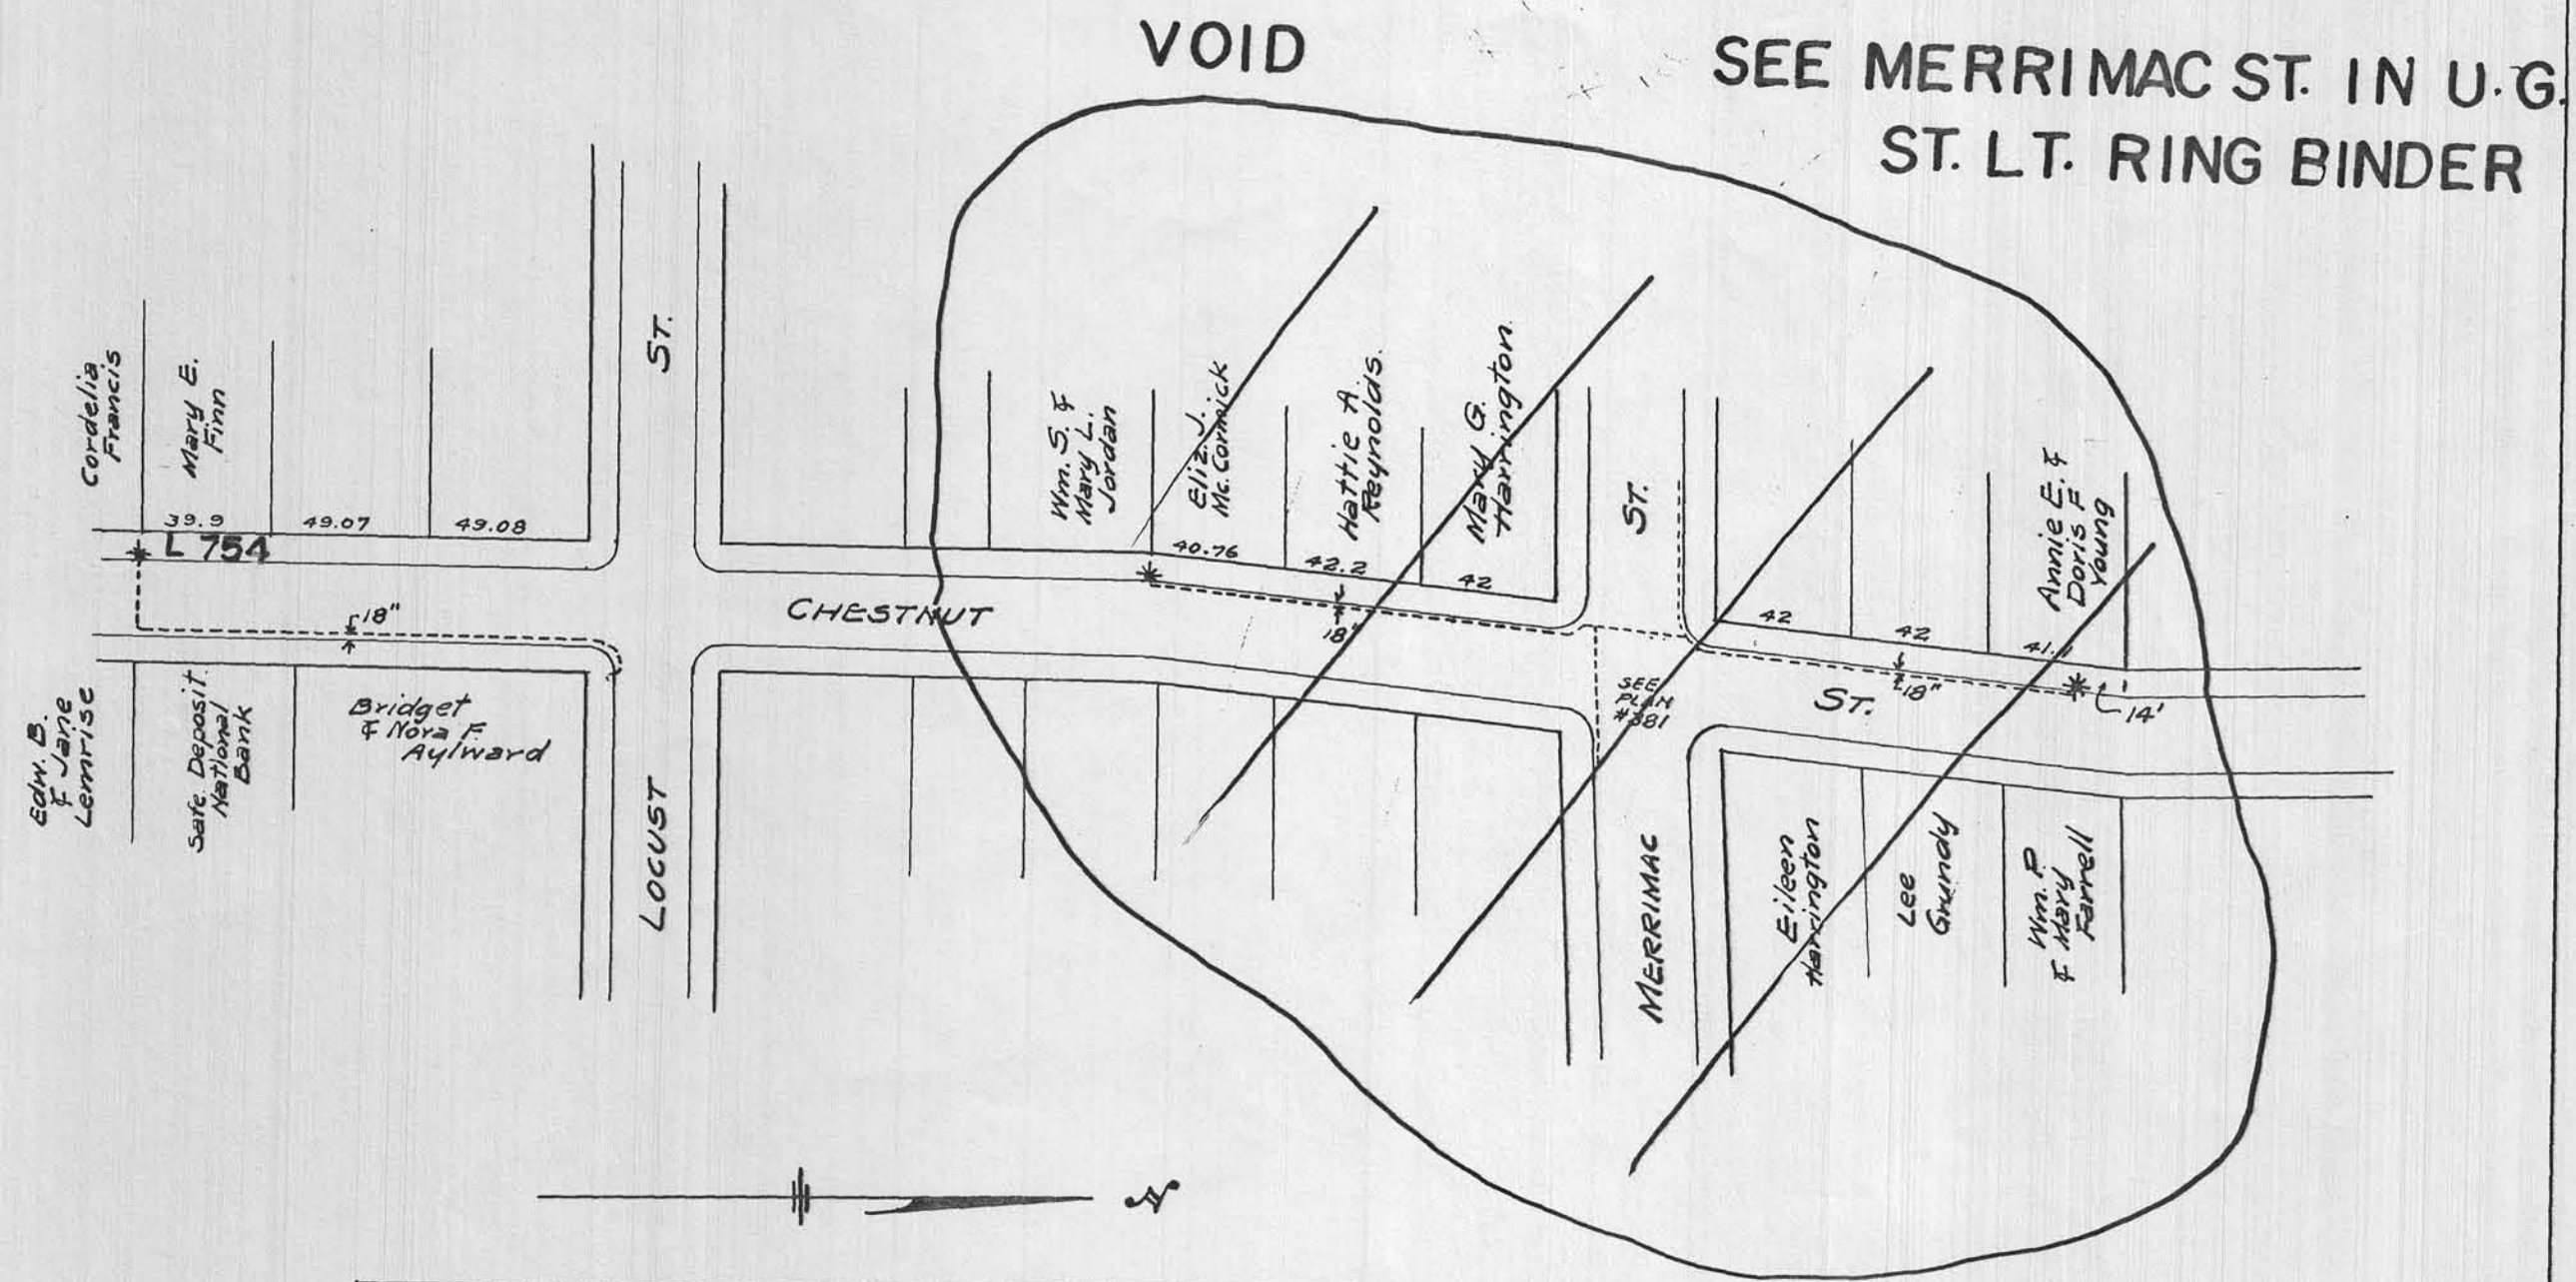

PLAN No. E 2053


PLAN TO ACCOMPANY PETITION OF  
NEW BEDFORD GAS & EDISON LIGHT COMPANY  
FOR PROPOSED ORNAMENTAL POST LOCATIONS & CONNECTIONS  
NEW BEDFORD, MASS.

KEY

\* NEW ORNAMENTAL POST LOCATION PETITIONED FOR  
----- CABLE CONNECTION (STREET CROSSINGS IN PIPE)

SCALE 1 IN = 60 FT.

September 11, 1939  
Corrected December 13, 1939

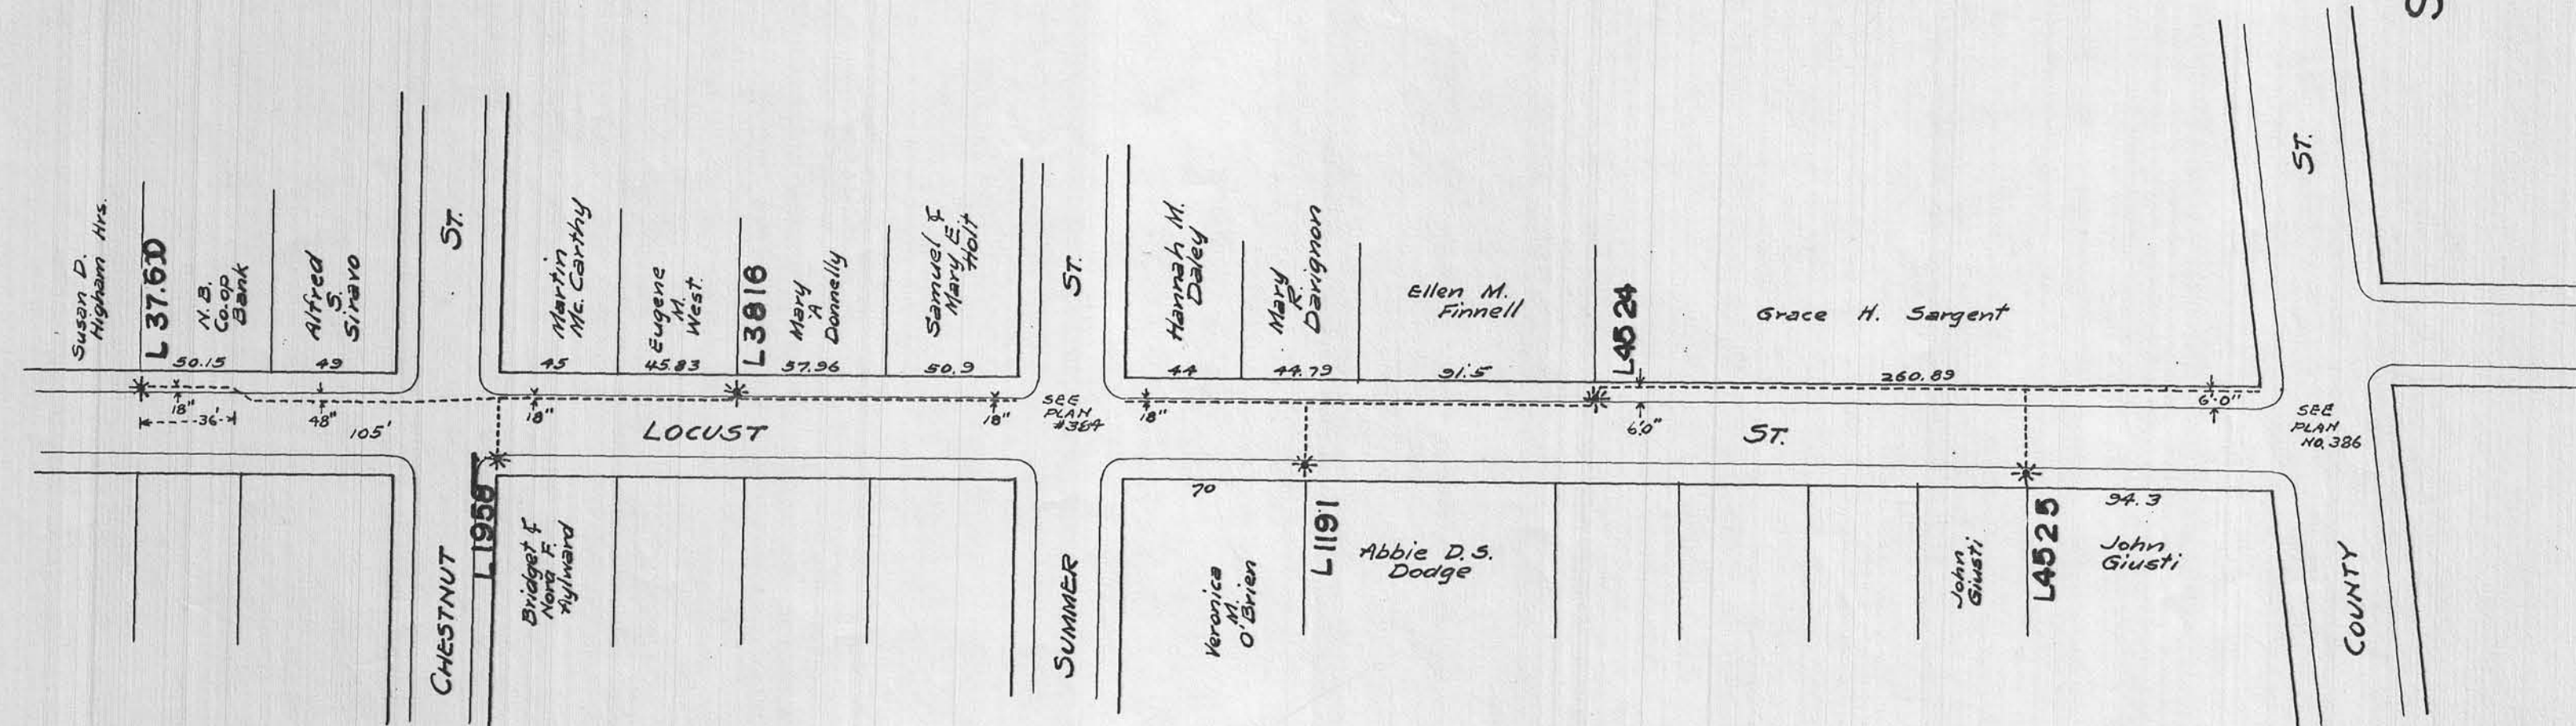

PLAN No. E 2054

PLAN TO ACCOMPANY PETITION OF  
NEW BEDFORD GAS & EDISON LIGHT COMPANY  
FOR PROPOSED ORNAMENTAL POST LOCATIONS & CONNECTIONS  
NEW BEDFORD, MASS.

KEY

\* NEW ORNAMENTAL POST LOCATION PETITIONED FOR  
----- CABLE CONNECTION (STREET CROSSINGS IN PIPE)

SCALE 1 IN = 60 FT.

SEPTEMBER 11, 1939  
CORRECTED DEC. 13, 1939

380

SEE SHEET 386

SEE SHEET 386