



PERMIT NO.

CITY OF NEW BEDFORD
SEWER AND/OR STORM DRAIN PERMIT

DATE 8-11-17

24531

This certifies that permission is granted to

Property Owner

Address

Tel.

To connect a sewer and/or storm drain located at

Assessor's Plot 57 Lot 38 to the sewer and/or storm drain in Liberty St Street

To be laid in accordance with the conditions in this application and the City of New Bedford ordinances.

TYPE OF USE: RESIDENTIAL COMMERCIAL INDUSTRIAL FLOW _____ G.P.D.

If applicant other than actual property owner, attach Letter of Authorization from Property Owner.

Name _____ Tel. _____

Mailing Address _____

The Bonded Contractor/Drain Layer authorized to perform this work is:

Name _____ Address _____ Tel. _____

Type of Pipe Required: 8 inch PVC

PERMIT EXPIRES ONE YEAR AFTER DATE OF ISSUE

- Requires separate connections for sewage and storm drain where applicable. Storm water cannot be discharged to a sanitary sewer.
- All work must be inspected and approved by a D.P.I. inspector before backfilling.
- If this connection is to be part of a private service shared jointly with other building owners, attach copy of Recorded Joint Maintenance Agreement.
- Permits can be issued to Industrial and/or Commercial Applicants only upon receipt and approval by the Commissioner of Public Infrastructure of required plans and supplemental information.
- In addition, a City-issued Industrial User Discharge Permit and/or a Sewer Extension/Connection Permit issued by the Commonwealth of Massachusetts D.E.P. shall be required by the City for Industrial Discharge into the sewer system.

Industrial User Discharge Permit No. _____ Date _____

Comm. Mass. Sewer Conn./Ext. Permit No. _____ Date _____

A Filing and Inspection Fee of \$ 450, plus an Entrance Fee of \$ _____ where applicable, must accompany this application.

Bank# Mutual Bank Check# 18567 Date 8-11-17 Receipt# 1242255

Other requirements: Please Contact us with 24 hrs with

inspect

Connection made to Sewer Part of jointly-shared private line YES NO
Storm Drain

Applicant agrees to abide by the above terms, as well as all pertinent ordinances of the City of New Bedford, and such other special rules as the Commissioner of Public Infrastructure and/or City Engineer may deem necessary

Norman Amadio
City Engineer

Signature of Property Owner or Representative

INSPECTOR'S REPORT

INSPECTED BY: SEE WHITE SHEET


DATE: _____

COMMENTS: _____

APPROVED

DISAPPROVE

SIGNATURE

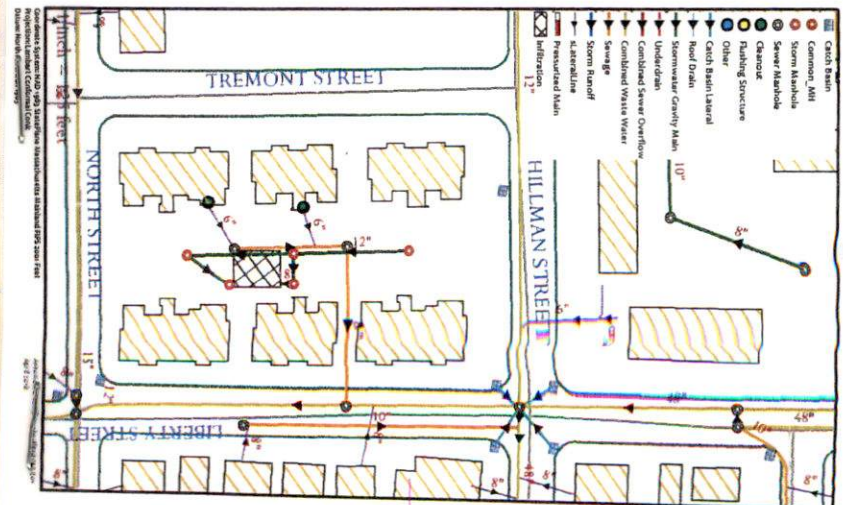

PERMIT NO.

24531



CITY OF NEW BEDFORD
SEWER AND/OR STORM DRAIN PERMIT

DATE 8-11-17

This certifies that permission is granted to

Anne Shoemaker 128 Union St

Property Owner

Address

Tel.

508 997 4825

To connect a sewer and/or storm drain located at

SWC Liberty St / Hillman St S (will face Liberty)

Assessor's Plot 57 Lot 38, to the sewer and/or storm drain in Liberty St Street

To be laid in accordance with the conditions in this application and the City of New Bedford ordinances.

TYPE OF USE: RESIDENTIAL COMMERCIAL INDUSTRIAL FLOW G.P.D.

If applicant other than actual property owner, attach Letter of Authorization from Property Owner.

Name Mailing Address

The Bonded Contractor/Drain Layer authorized to perform this work is:

Name Address Tel.

Type of Pipe Required: 8 inch PVC

PERMIT EXPIRES ONE YEAR AFTER DATE OF ISSUE

- Requires separate connections for sewage and storm drain where applicable. Storm water cannot be discharged to a sanitary sewer.
- All work must be inspected and approved by a D.P.I. inspector before backfilling.
- If this connection is to be part of a private service shared jointly with other building owners, attach copy of Recorded Joint Maintenance Agreement.
- Permits can be issued to Industrial and/or Commercial Applicants only upon receipt and approval by the Commissioner of Public Infrastructure of required plans and supplemental information.
- In addition, a City-issued Industrial User Discharge Permit and/or a Sewer Extension/Connection Permit issued by the Commonwealth of Massachusetts D.E.P. shall be required by the City for Industrial Discharge into the sewer system.

Industrial User Discharge Permit No. Date

Comm. Mass. Sewer Conn./Ext. Permit No. Date

A Filing and Inspection Fee of \$ 450 plus an Entrance Fee of \$ where applicable, must accompany this application.

Bank# Mutual Bank Check# 18567 Date 8-11-17 Receipt# 1242255

Other requirements: Please Contact us with 24hrs with inspection

Connection made to Sewer Part of jointly-shared private line YES NO

Applicant agrees to abide by the above terms, as well as all pertinent ordinances of the City of New Bedford, and such other special rules as the Commissioner of Public Infrastructure and/or City Engineer may deem necessary

City Engineer

Signature of Property Owner or Representative


INSPECTOR'S REPORT

INSPECTED BY: DATE: COMMENTS:

APPROVED

DISAPPROVED

SIGNATURE

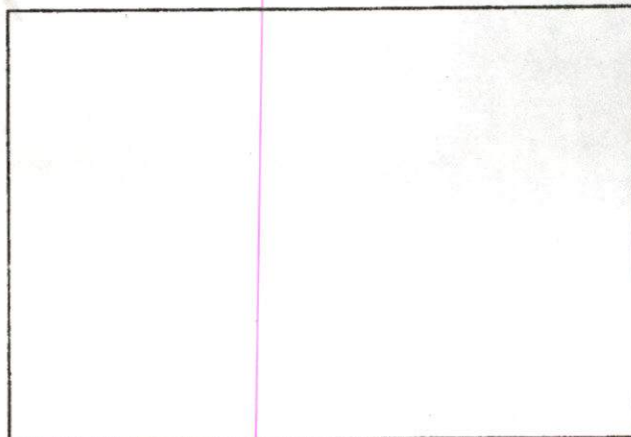

SKETCH PLAN

PERMIT NO.

24531



CITY OF NEW BEDFORD

SEWER AND/OR STORM DRAIN PERMIT

DATE 8-11-17

This certifies that permission is granted to

Anne Shoemaker 128 Union St

Property Owner

Address

Tel. 508 997 4825

To connect a sewer and/or storm drain located at

SWC Liberty St / Hillman St S

Assessor's Plot 57

Lot 38

to the sewer and/or storm drain in Liberty St

To be laid in accordance with the conditions in this application and the City of New Bedford ordinances.

TYPE OF USE:

RESIDENTIAL

COMMERCIAL

INDUSTRIAL

FLOW

G.P.D.

If applicant other than actual property owner, attach Letter of Authorization from Property Owner.

Name

Tel.

Mailing Address

The Bonded Contractor/Drain Layer authorized to perform this work is:

Name

Address

Tel.

Type of Pipe Required:

PERMIT EXPIRES ONE YEAR AFTER DATE OF ISSUE

- Requires separate connections for sewage and storm drain where applicable. Storm water cannot be discharged to a sanitary sewer.
 - All work must be inspected and approved by a D.P.I. inspector before backfilling.
 - If this connection is to be part of a private service shared jointly with other building owners, attach copy of Recorded Joint Maintenance Agreement.
 - Permits can be issued to Industrial and/or Commercial Applicants only upon receipt and approval by the Commissioner of Public Infrastructure of required plans and supplemental information.
 - In addition, a City-issued Industrial User Discharge Permit and/or a Sewer Extension/Connection Permit issued by the Commonwealth of Massachusetts D.E.P. shall be required by the City for Industrial Discharge into the sewer system.
- Industrial User Discharge Permit No. Date

Comm. Mass. Sewer Conn./Ext. Permit No.

Date

A Filing and Inspection Fee of \$ 4.50 plus an Entrance Fee of \$ where applicable, must accompany this application.

Bank#

Mutual Bank

Check#

18567

Date

8-11-17

Receipt#

1242

Other requirements:

Please Contact us with 24hrs with

inspector

Connection made to

Sewer

Storm Drain

Part of jointly-shared private line

YES

NO

Applicant agrees to abide by the above terms, as well as all pertinent ordinances of the City of New Bedford, and all other special rules as the Commissioner of Public Infrastructure and/or City Engineer may deem necessary.

Signature of City Engineer

City Engineer

Admin. Manager

Signature of Property Owner or Representative

Signature of Property Owner or Representative

INSPECTOR'S REPORT

INSPECTED BY:

ANTONIO LEMOS

DATE:

1/18/2018

COMMENTS:

OK

APPROVED

DISAPPROVED

Signature of Inspector

SIGNATURE

SKETCH PLAN



expres 8/11/18

PERMIT NO.

CITY OF NEW BEDFORD

DATE 8-11-17

24531

SEWER AND/OR STORM DRAIN PERMIT

This certifies that permission is granted to

Anne Shoemaker 128 Union St

508 997 4825

Property Owner

Address

Tel.

To connect a sewer and/or storm drain located at

SWC Liberty St / Hillman St S (will face Liberty)

Assessor's Plot

57 Lot 38

to the sewer and/or storm drain in Liberty St

Street

To be laid in accordance with the conditions in this application and the City of New Bedford ordinances.

TYPE OF USE:

RESIDENTIAL

COMMERCIAL

INDUSTRIAL

FLOW G.P.D.

If applicant other than actual property owner, attach Letter of Authorization from Property Owner.

Name

Tel.

Mailing Address

The Bonded Contractor/Drain Layer authorized to perform this work is:

Name

Address

Tel.

Type of Pipe Required:

8 inch PVC

PERMIT EXPIRES ONE YEAR AFTER DATE OF ISSUE

- Requires separate connections for sewage and storm drain where applicable. Storm water cannot be discharged to a sanitary sewer.
 - All work must be inspected and approved by a D.P.I. inspector before backfilling.
 - If this connection is to be part of a private service shared jointly with other building owners, attach copy of Recorded Joint Maintenance Agreement.
 - Permits can be issued to Industrial and/or Commercial Applicants only upon receipt and approval by the Commissioner of Public Infrastructure of required plans and supplemental information.
 - In addition, a City-issued Industrial User Discharge Permit and/or a Sewer Extension/Connection Permit issued by the Commonwealth of Massachusetts D.E.P. shall be required by the City for Industrial Discharge into the sewer system.
- Industrial User Discharge Permit No. Date

Comm. Mass. Sewer Conn./Ext. Permit No. Date

A Filing and Inspection Fee of \$450 plus an Entrance Fee of \$ where applicable, must accompany this application.

Bank# Mutual Bank Check# 18567 Date 8-11-17 Receipt# 1242255

Other requirements: Please Contact us with 24 hrs with inspect

Connection made to Sewer Storm Drain

Part of jointly-shared private line YES NO

Applicant agrees to abide by the above terms, as well as all pertinent ordinances of the City of New Bedford, and such other special rules as the Commissioner of Public Infrastructure and/or City Engineer may deem necessary

City Engineer

Signature of Property Owner or Representative


INSPECTOR'S REPORT

INSPECTED BY: Antonio Lemos
DATE: 10/18/2017
COMMENTS: A new manhole + 8" PVC

APPROVED DISAPPROVED

Antonio Lemos

SIGNATURE

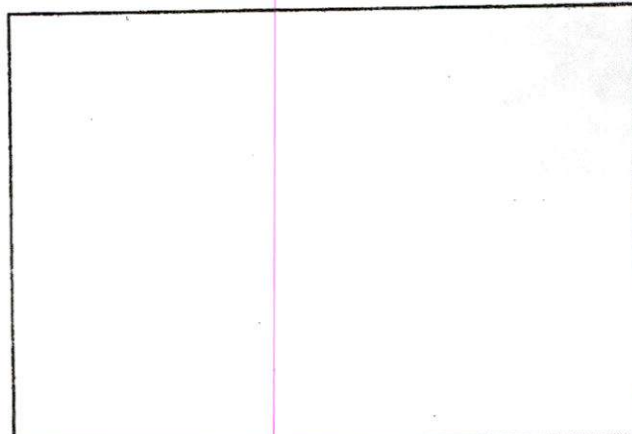

SKETCH PLAN



Department of Public Infrastructure

Euzebio Arruda
Commissioner

Water
Wastewater
Highways
Engineering
Cemeteries
Park Maintenance
Forestry
Energy

CITY OF NEW BEDFORD

Jonathan F. Mitchell, Mayor

To Whom It May Concern:

I Anne Shoemaker 128 Union St New Bedford, being
(Name) (Mailing Address)

Owner of property located at

Westwood Housing

Plot 57, Lot 38, hereby agree to allow BARRY BROWN (VARIKIA CONSTRUCTION INC)
(Name)

219 WAINUT ST West Bridgewater, MA 02779, to act on my behalf including affixing my
(Mailing Address)

signature in securing permit for:

- ☒ Sewer/Drain Service Permits
- ☒ Water Service Permits
- ☒ Driveway Installation Permits
- ☒ Sidewalk Installation Permits

I further agree to conform to, and abide by, All City rules and ask regulations applicable to the permit (s) being applied for:

Name Anne Shoemaker
Signature

Address

Date

5089974825
Telephone Number

DISPLAY PERMIT IN A CONSPICUOUS PLACE ON THE PREMISES



Commonwealth of Massachusetts
City of New Bedford
133 William Street New Bedford, MA 02740
SEWER PERMIT



Date: **10/13/2017**

No. **WW-17-31**

Sewer Connection Fee: **\$450.00**

Pipe Size: **0.00**
Trench Length: **0.00**

Service Location: **284 HILLMAN ST**

Owner Name: **N B HOUSING AUTHORITY**

Type of Occupancy: **Housing Authority**

Type of Work: **Sewer - New Sewer Service**

Work Description: **WEST WOOD HOUSING-
HOUSING AUTHORITY**

**P.57
L.38**

**SWC Liberty St / Hillman St (facing liberty st)
connecting sewer on liberty st side.**

ANNE SHOEMAKER (PULLED PERMIT FOR HOUSING)

No. of Units : **0** Required Design Daily Flow : **0.00** Provided Daily Flow : **0.00**

Installing Company Name: **Smith, W.C. & Sons, Inc.**

License Type: **Hoisting Engineer**

Address: **148 Westview Street** City/Town/State: **New Bedford MA**

Call (781) 942-9077 For Inspection



Commonwealth of Massachusetts

City of New Bedford

133 William Street New Bedford, MA 02740

SEWER PERMIT



The undersigned petitions you to grant permission to ENTER INTO THE MAIN SEWER and, if such permission is granted, hereby agrees to the following:

1. To abide by the conditions and regulations imposed by the Commissioner of Public Works by statute or by ordinance now in force, or as amended from time to time.
2. That the connection of said sewer with the main sewer shall be inspected by an employee of the department of Public Works or by a designated agent of the Town before burial of said connection.
3. That the work shall at all times be under the direction and control of the Commissioner of Public Works or his authorized agent, and that any expense incurred by the Town shall be charged to the permittee, and said permittee agrees to reimburse the Town for said expense.

GRANTED WITH THE USUAL CONDITIONS

COMMISSIONER

NEW BEDFORD HOUSING AUTHORITY

Post Office Box 2081
New Bedford, Massachusetts 02741

STEVEN A. BEAUREGARD
Executive Director

Steven.Beauregard@newbedfordhousingauthority.org

CENTRAL OFFICE:
134 SO. SECOND STREET

TEL: 508-997-4806
FAX: 508-997-4807
TDD: 508-997-4874

www.newbedfordhousingauthority.org

August 10, 2017

Manuel H. Silva
Acting Commissioner
Department of Public Infrastructure
1105 Shawmut Avenue
New Bedford, MA 02746

Dear Mr. Silva:

Per our meeting today, I am requesting a waiver from the Department of Public Infrastructure's requirements that foundation permits be submitted as part of the application for street opening permits for new water, sewer and drainage lines.

The Westwood project at Hillman, Tremont, Liberty and North Streets is subject to a Massachusetts Department of Environmental Protection Release Abatement Measure (RAM) plan that addresses the handling, excavation and disposal of asbestos containing soil. One of the requirements of this plan is that a certified hazardous waste contractor handle and remove the existing soil, including concrete and asphalt structures that are in contact with the soil, and dispose of the material at a regulated hazardous waste facility. To properly handle the material, trucks are fitted with liners, there are on-site wash pads to remove contaminated soil before the trucks exit, water is provided to constantly wet the soil, and all workers are required to have personnel protection clothing and respirators. Vareika Construction Inc. hired Strategic Environmental Services and they are currently working on the Westwood property itself.

Strategic now needs to continue with the soil remediation in the streets and sidewalks to allow for the future installation of new water, sewer and drainage lines as well as new sidewalks. For this reason I am requesting that you approve a waiver to the requirement that a foundation permit be submitted with the application for street opening permit for new utilities.

Please feel free to contact me at 508-997-4852 should you have any questions or concerns.

Sincerely,

Anne Shoemaker
Director of Modernization

24531

Work Order Number: 17-012693

10/17/2017
1:30 PM

Category: Water Service Priority: _____
Problem: Locate Request Crew: _____
Cause: _____ Supervisor: DANIEL PERRY
Main Task: Inspect Status: New Work Order
Work Order Start Date/Time: _____ Work Order End Date/Time: _____

Location (s)

LIBERTY ST

Comments from Request

SEWER INSPECTION FOR WC SMITH NB HOUSING AUTHORITIES 10/18/17 @ 1:30

Task Start Date/Time: _____ Task End Date/Time: _____

Task Code: WDT300 Task Description: Inspect

Employee Number	Employee Name	Time Type				Units
		Reg	OT	Normal	Type	
14950	ANTONIO LEMOS	0.00	0.00	0.00	REGULAR TIME	Hours

_____	_____	_____	_____	_____	_____	_____
_____	_____	_____	_____	_____	_____	_____
_____	_____	_____	_____	_____	_____	_____

Equipment Code	Equipment Description	Units
----------------	-----------------------	-------


_____	_____	_____
_____	_____	_____
_____	_____	_____

Material Code	Material Description	Units
---------------	----------------------	-------

_____	_____	_____
_____	_____	_____
_____	_____	_____

Fluid Code	Fluid Description	Units
------------	-------------------	-------

_____	_____	_____
_____	_____	_____
_____	_____	_____

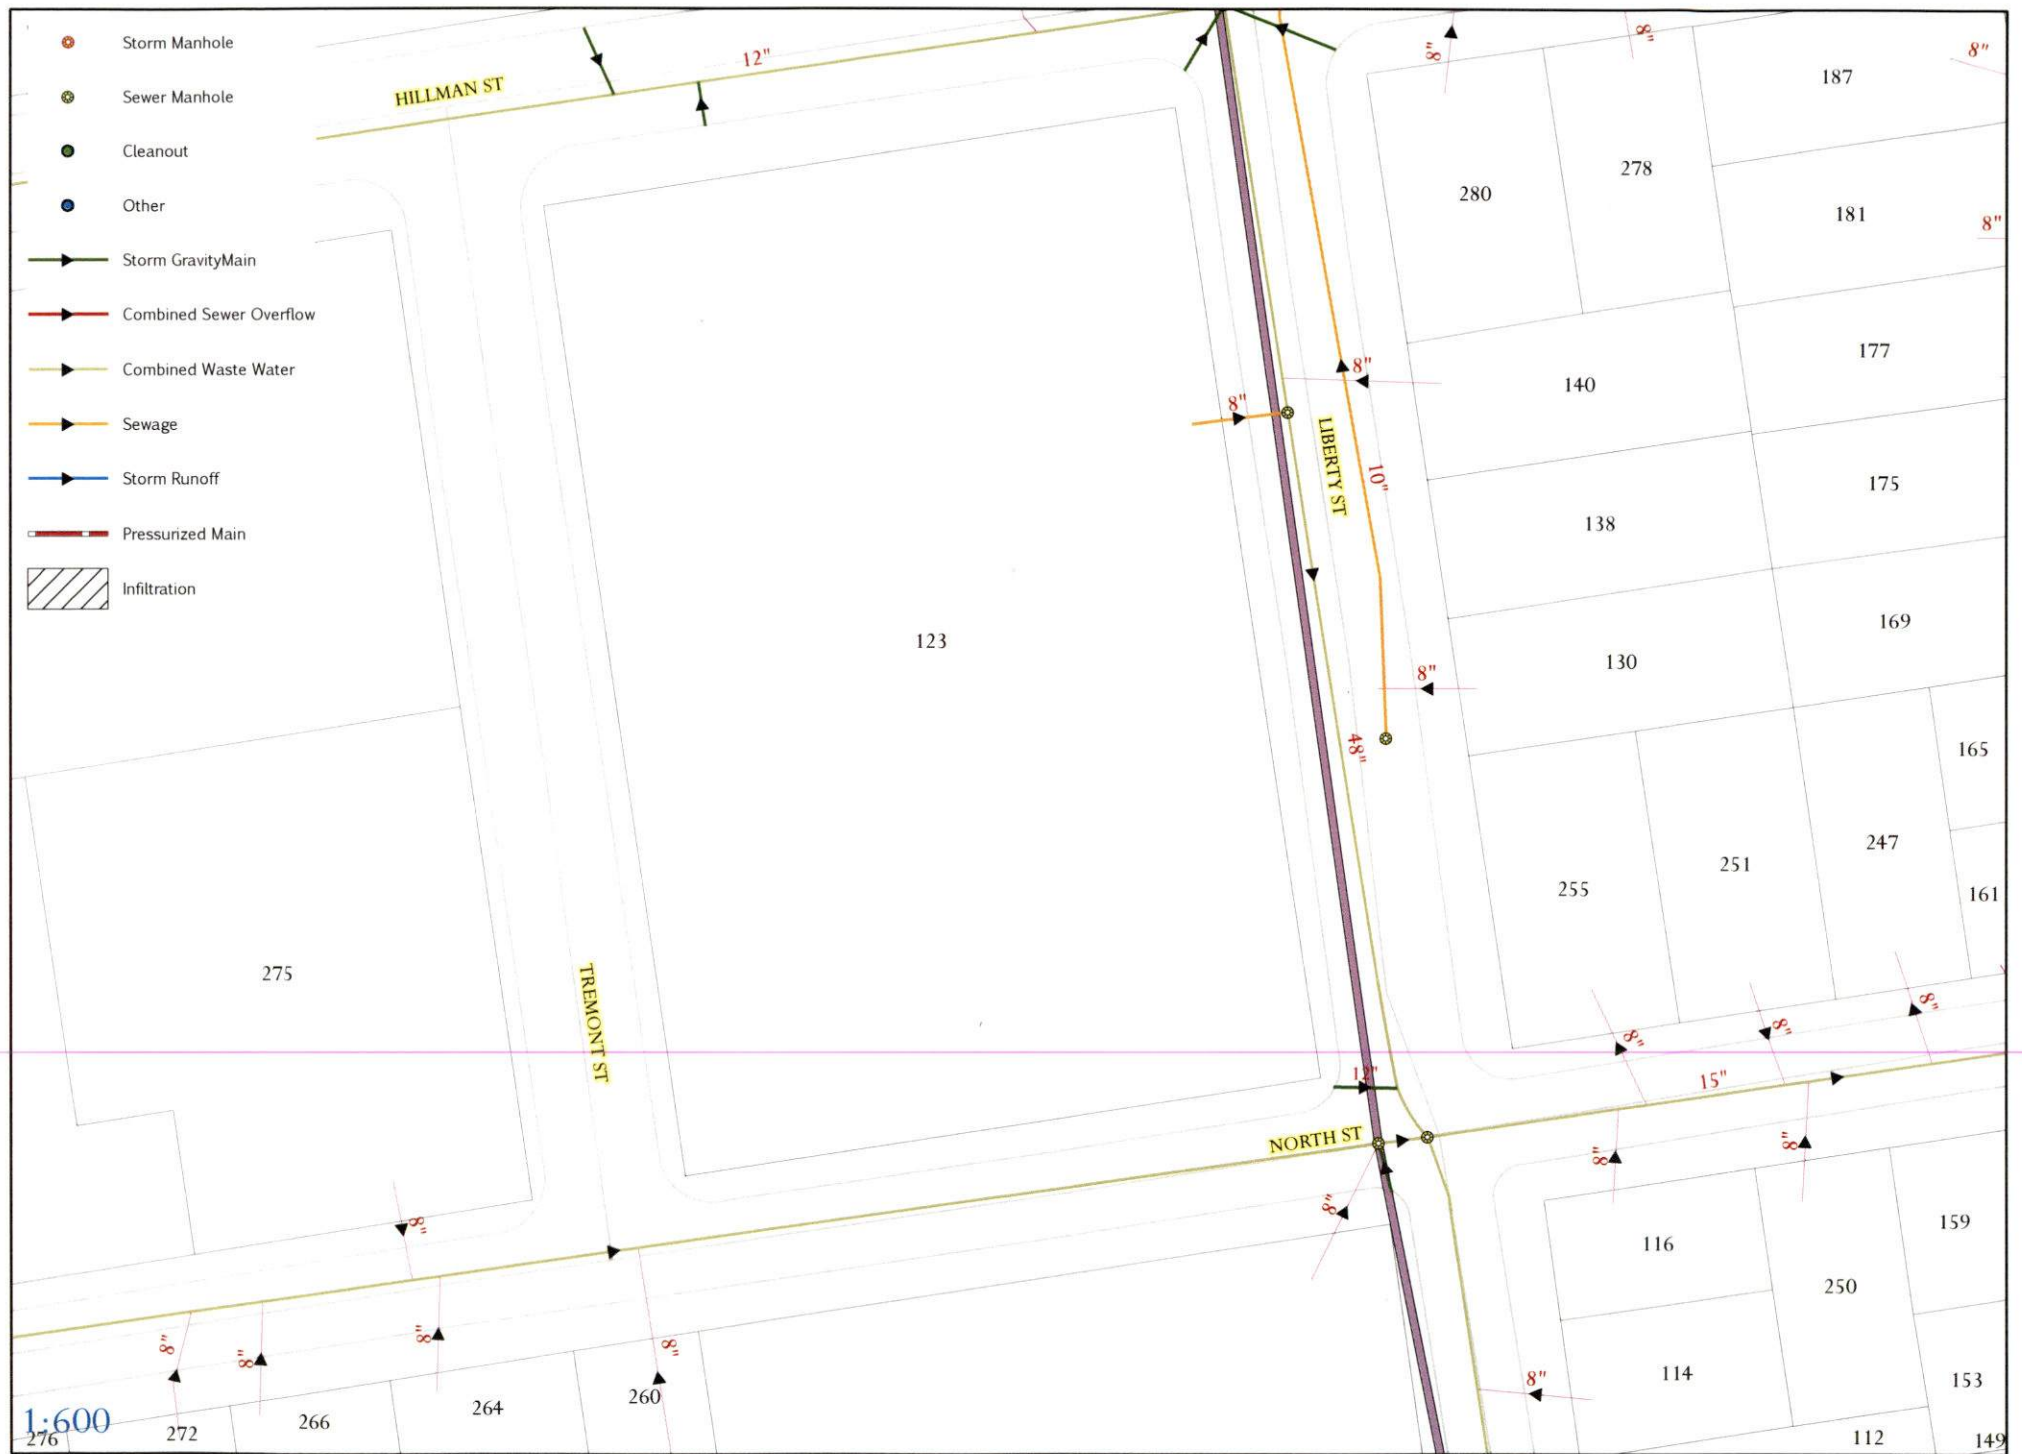

Work Order Number: 18-000915

1/18/2018
9:13 AM

Category: Service Lateral Gravity Priority: _____
Problem: Contractor Inspection Crew: _____
Cause: _____ Supervisor: STEPHANIE DUPRAS
Main Task: Investigate / Inspect Status: New Work Order
Work Order Start Date/Time: _____ Work Order End Date/Time: _____

Location (s)

LIBERTY ST

Comments from Request

Liberty St & Hillman St - NB HOUSING P57 - L38 1/18/18 before lunch time. sewer inspection sewer permit#24531 WC SMITH

Task Start Date/Time: _____

Task End Date/Time: _____

Task Code:

SWT220

Task Description:

Investigate / Inspect

Employee Number	Employee Name	Time Type				Units
		Reg	OT	Normal	Type	
14950	ANTONIO LEMOS	0.00	0.00	0.00	REGULAR TIME	Hours

_____	_____	_____	_____	_____	_____	_____
_____	_____	_____	_____	_____	_____	_____
_____	_____	_____	_____	_____	_____	_____

Equipment Code

Equipment Description

Units

_____	_____	_____	_____	_____	_____
_____	_____	_____	_____	_____	_____
_____	_____	_____	_____	_____	_____

Material Code

Material Description

Units

_____	_____	_____	_____	_____	_____
_____	_____	_____	_____	_____	_____
_____	_____	_____	_____	_____	_____

Fluid Code

Fluid Description

Units

_____	_____	_____	_____	_____	_____
_____	_____	_____	_____	_____	_____
_____	_____	_____	_____	_____	_____

