

R&D EXISTING
BUILDING SEWER
REPLUMB WITHIN
PROPOSED BUILDING
ADDITION AS NECESSARY
IN ACCORDANCE WITH
MASS PLUMBING CODE

PROPOSED
4"x6" INCREASER TO
6" GRAVITY
SEWER CLEANOUT
INV=96.0±
(CONTRACTOR TO CONFIRM
EXISTING SEWER INV PRIOR
TO CONSTRUCTION)

EXISTING SEPTIC
SYSTEM TO BE
ABANDONED
IN ACCORDANCE
WITH 310 CMR 15.000
(COORDINATE WITH
NEW BEDFORD HEALTH
DEPARTMENT PRIOR
TO CONSTRUCTION)

NON JURISDICTIONAL
DEPRESSION

36A LOT 729
N/F
OSEFEK

PROPOSED
6" SDR-35
SEWER SERVICE
L=256', S=2.7%

PLOT 136A
LOT 715
N/F
WILSON

OT 136A LOT 709
N/F
COUTO


PROPOSED 2'X2'
CRUSHED STONE
INFILTRATION TRENCH

PROPOSED 6" PVC
SEWER CLEANOUT
WITH CAST IRON
COVER TO GRADE

RE-CAP
(SET)

PROPOSED
SEWER CONNECTION
6"X12"WYE CONNECTION
EX. 12"INV=89.1±

7.74'
=92.88'(12"RCP)
=92.88'(10')
=92.88'(12')

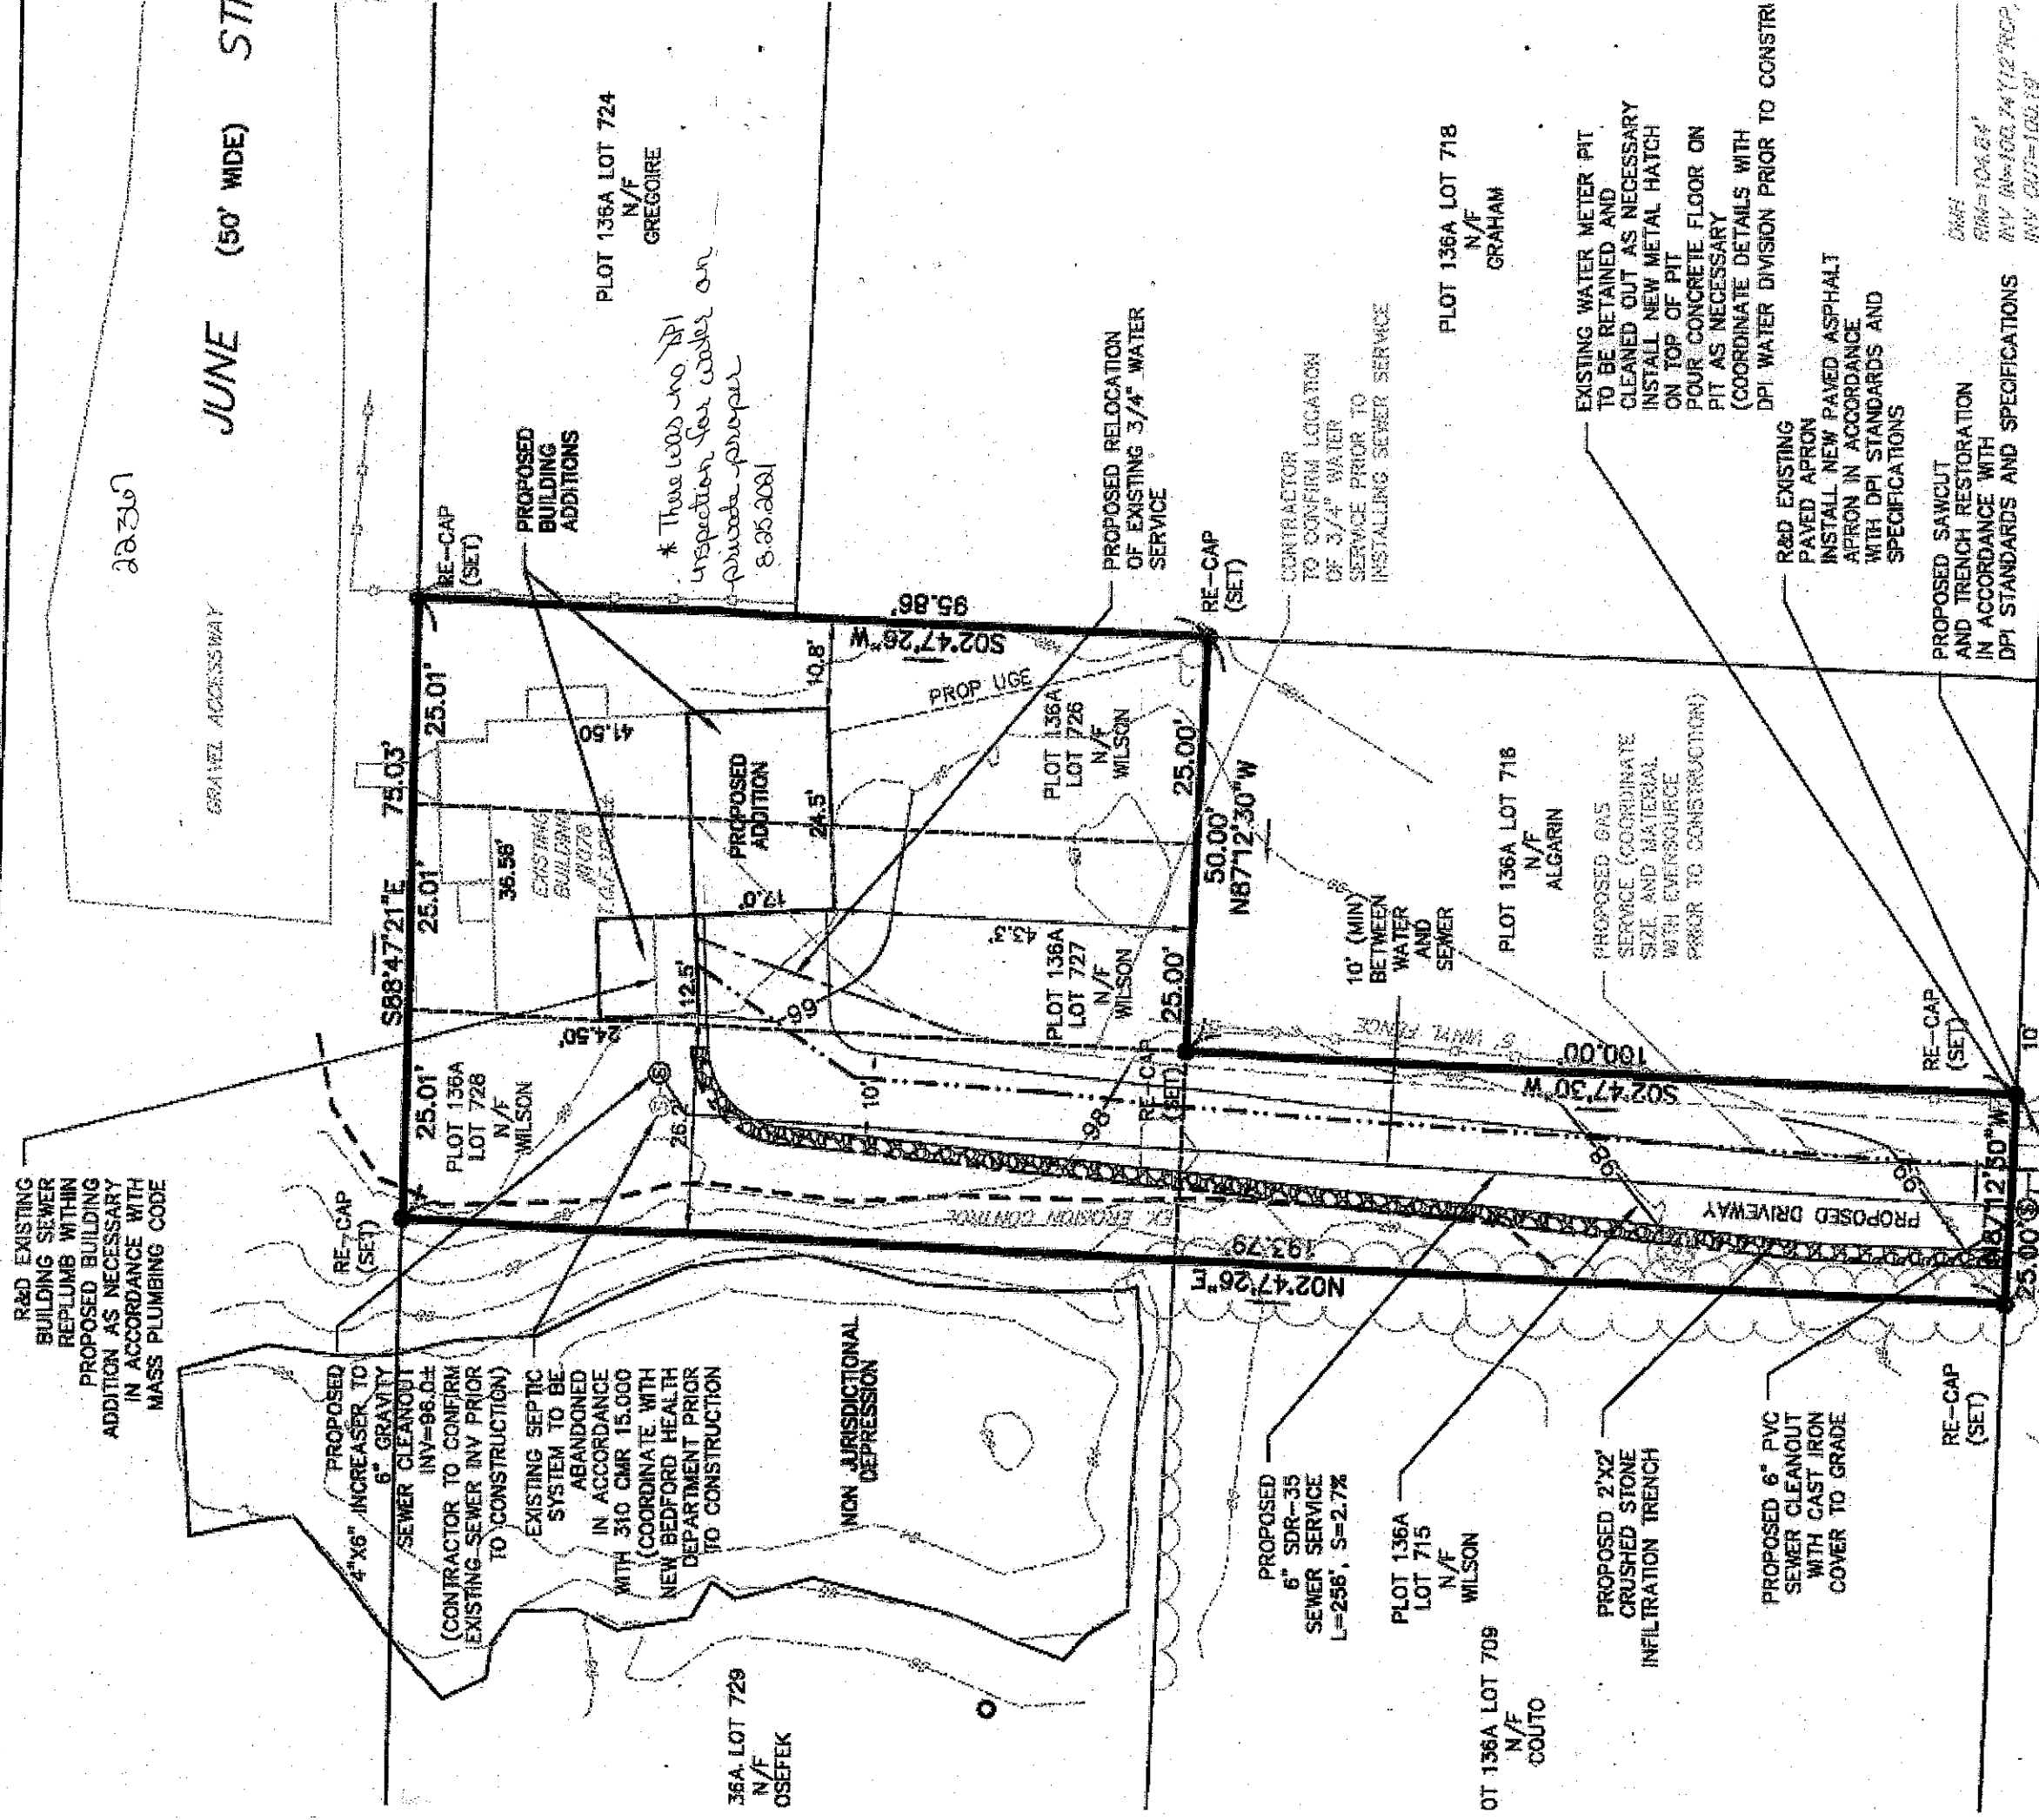

6\"/>

12\"/>

WYE WATER LINE

SASSAQUIN (50' WIDE) AVENUE

12\"/>

58.81'
R&D=100.53'
INV=89.43'(C17)

April 17, 1947

#22367

Alfred Dion

N.S. Sassaquin Ave., E x Morton Ave.

Please install 3/4" City Meter & 3/4" Copper service to supply cottage. Box on taker's land. Owner will notify when trench is ready.

83-32 TRENCH DUG BY TAKER 3' 3/4" COPPER TUBING

WXW LINE ACUSHNET AVE.

887.0

JXN LINE SASSAQUIN AVE.

5.4

WXW LINE HOUSE NO. 1079 SASSAQUIN AVE.

13.0

CUT IN STREET 7' X 2' ~~FOR~~ PINE. MACE.

LAI D MAY 7, 1947

Corrected Measure
1081 Sassaquin ave.

April 5, 1989
Ser. # 22367- 3/4"

W x W line Acushnet Ave.
(W x ser. # 21848

808 ft.
23 ft.)