

SERVICE 33103

NEW BEDFORD WATER WORKS
APPLICATION FOR SERVICE AND METER

NEW BEDFORD

4-7-2006

I HEREBY ACKNOWLEDGE the receipt of a copy of the Regulations prescribed in the Ordinance of the City, for the use of Water, and I request that the water may be furnished through a

~~3/4~~ 1 inch

CITY

meter at

THE CONTINENTAL BLDG #3 CONDO

VICTORIA ST

W X ASHLEY BLVD. 189'

at such rates as may from time to time be established by the City.

I hereby agree to pay promptly the bill for the Service pipe laid down for my premises, and to pay all dues for water, and I agree to conform to the said Regulations and to all provisions of the Water Ordinances, until written notice is given by me or my agent to the City to discontinue supply.

Ashley Boulevard Place, LLC

30 Nauset Street

New Bedford, MA 02746

SEWER PERMIT # 23811

P.130B/L.11

P.130C/L.752

TELEPHONE 508 995 0583

Service laid

Size and kind of pipe

1" X COPPER

From

8" WATER LINE INSIDE PROPERTY (SS) BLDG

St.

Turned on

Meter Set

Reading

Location

STORAGE AREA (A-27) NW COR BLDG


Building rates

Paid

Cost of Service

Paid

31-727

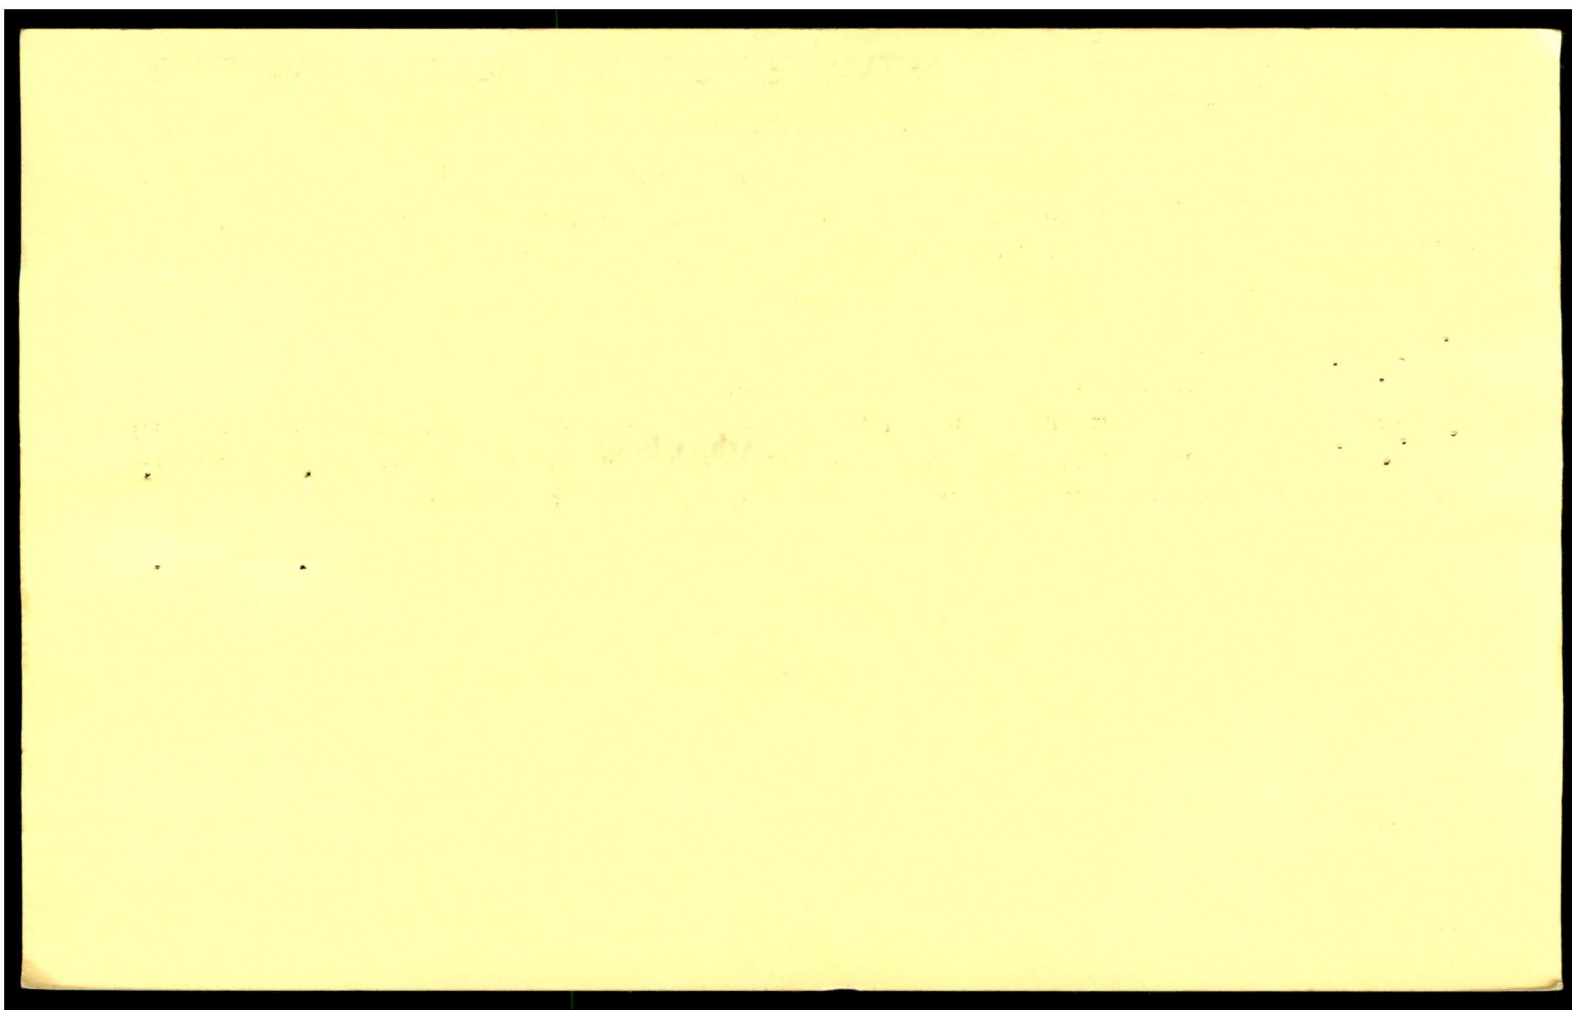



PERMIT NO.

23811

CITY OF NEW BEDFORD
SEWER AND/OR STORM DRAIN PERMIT

DATE 4/7/06

EXP. 4/7/07

This certifies that permission is granted to

Ashley Blvd. Place LLC

Property Owner

Address

Jim Burgess

30 Nauset St NB MA

Tel.

508-958-4788

To connect a sewer and/or storm drain located at Victoria St. (ss) 190' W Ashley Blvd.

Assessor's Plot 130B Lot 11, to the sewer and/or storm drain in Victoria St. Service Line on Private Street Prop.

To be laid in accordance with the conditions in this application and the City of New Bedford ordinances.

TYPE OF USE: RESIDENTIAL

COMMERCIAL

INDUSTRIAL

OTHER

12 Units
8 @ 2 bedrooms
4 @ 3 bedrooms

3080 GPD

If applicant other than actual property owner, attach Letter of Authorization from Property Owner.

Name

Tel.

Mailing Address

The Bonded Contractor/Drain Layer authorized to perform this work is:

Menard Bros.

307 County Rd

W Wareham, MA

508-995-4022

Name

Address

Tel.

Type of Pipe Required: PVC SDR-35

PERMIT EXPIRES ONE YEAR AFTER DATE OF ISSUE

- Requires separate connections for sewage and storm drain where applicable. Storm water cannot be discharged to a sanitary sewer.
- All work must be inspected and approved by a D.P.I. inspector before backfilling.
- If this connection is to be part of a private service shared jointly with other building owners, attach copy of Recorded Joint Maintenance Agreement.
- Permits can be issued to Industrial and/or Commercial Applicants only upon receipt and approval by the Commissioner of Public Infrastructure of required plans and supplemental information.
- In addition, a City-issued Industrial User Discharge Permit and/or a Sewer Extension/Connection Permit issued by the Commonwealth of Massachusetts D.E.P. shall be required by the City for Industrial Discharge into the sewer system.

Industrial User Discharge Permit No. Date

Comm. Mass. Sewer Conn./Ext. Permit No. Date

A Filing and Inspection Fee of \$150, plus an Entrance Fee of \$ where applicable, must accompany this application.

Bank# Sovereign Bank Check# 1631 Date 4/7/06 Receipt# 5967

Other requirements: Install 6" Sewer Service to connect to main line in Private

Property (west side of Bldg) + 6" Storm Drain out of back of Bldg

Connection made to

Sewer

Storm Drain

Part of jointly-shared private line

YES

NO

Applicant agrees to abide by the above terms, as well as all pertinent ordinances of the City of New Bedford, and such other special rules as the Commissioner of Public Infrastructure and/or City Engineer may deem necessary

Quate M. Andrade

City Engineer

X [Signature]

Signature of Property Owner or Representative

INSPECTOR'S REPORT

INSPECTED BY:


DATE:

COMMENTS:


[Empty box for Inspector's Report]

An Overview of our "Private Gated Community" ↑ North


Ashley Boulevard Place
LUXURY CONDOMINIUMS

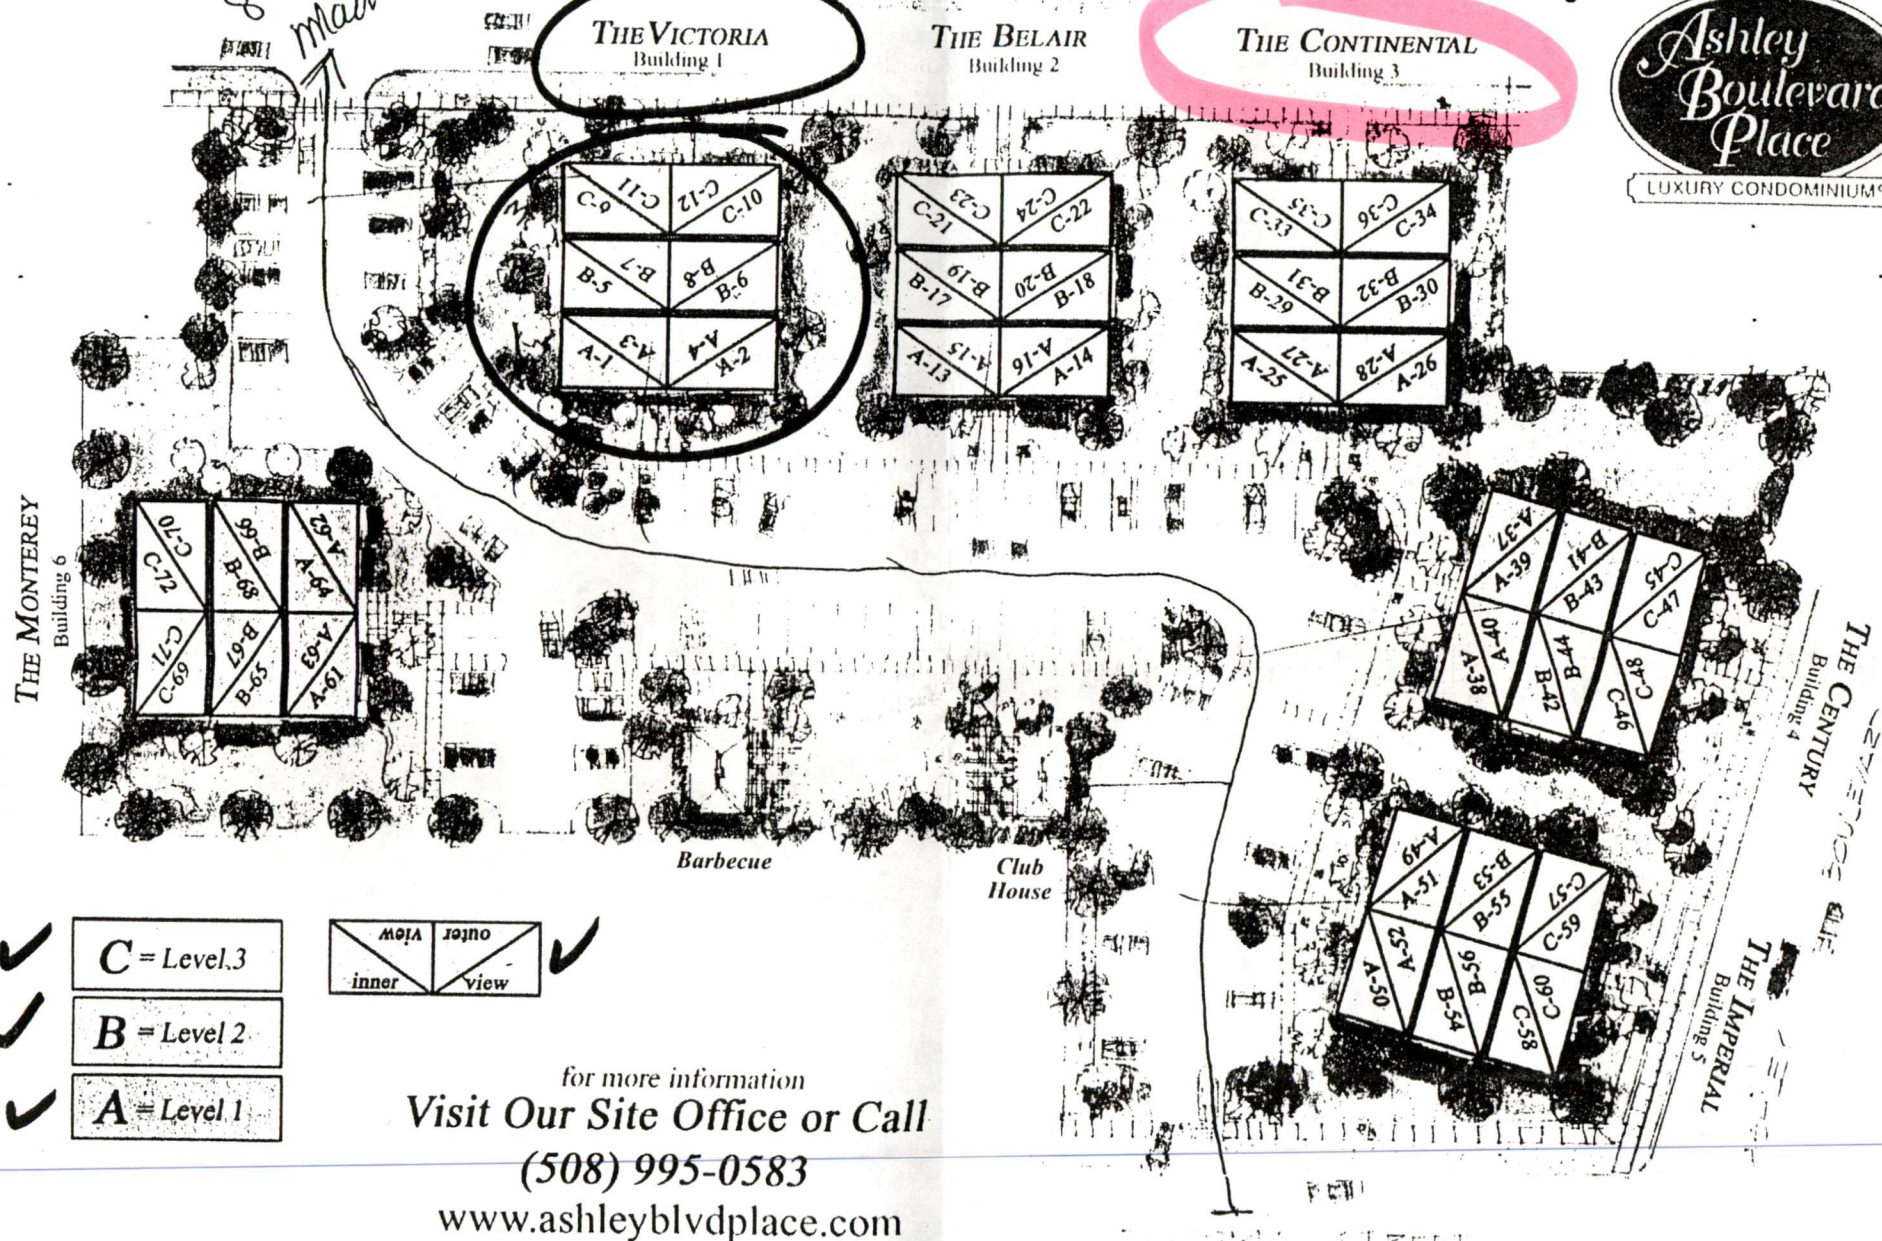

In a constant endeavor to improve our condominium community, we reserve the right to revise the design and/or specifications as well as price, terms, and availability. Oral representations cannot be relied upon as correctly stating the representations of the developer. Refer to this brochure and to documents required by Massachusetts statutes to be furnished by the developer to a buyer.

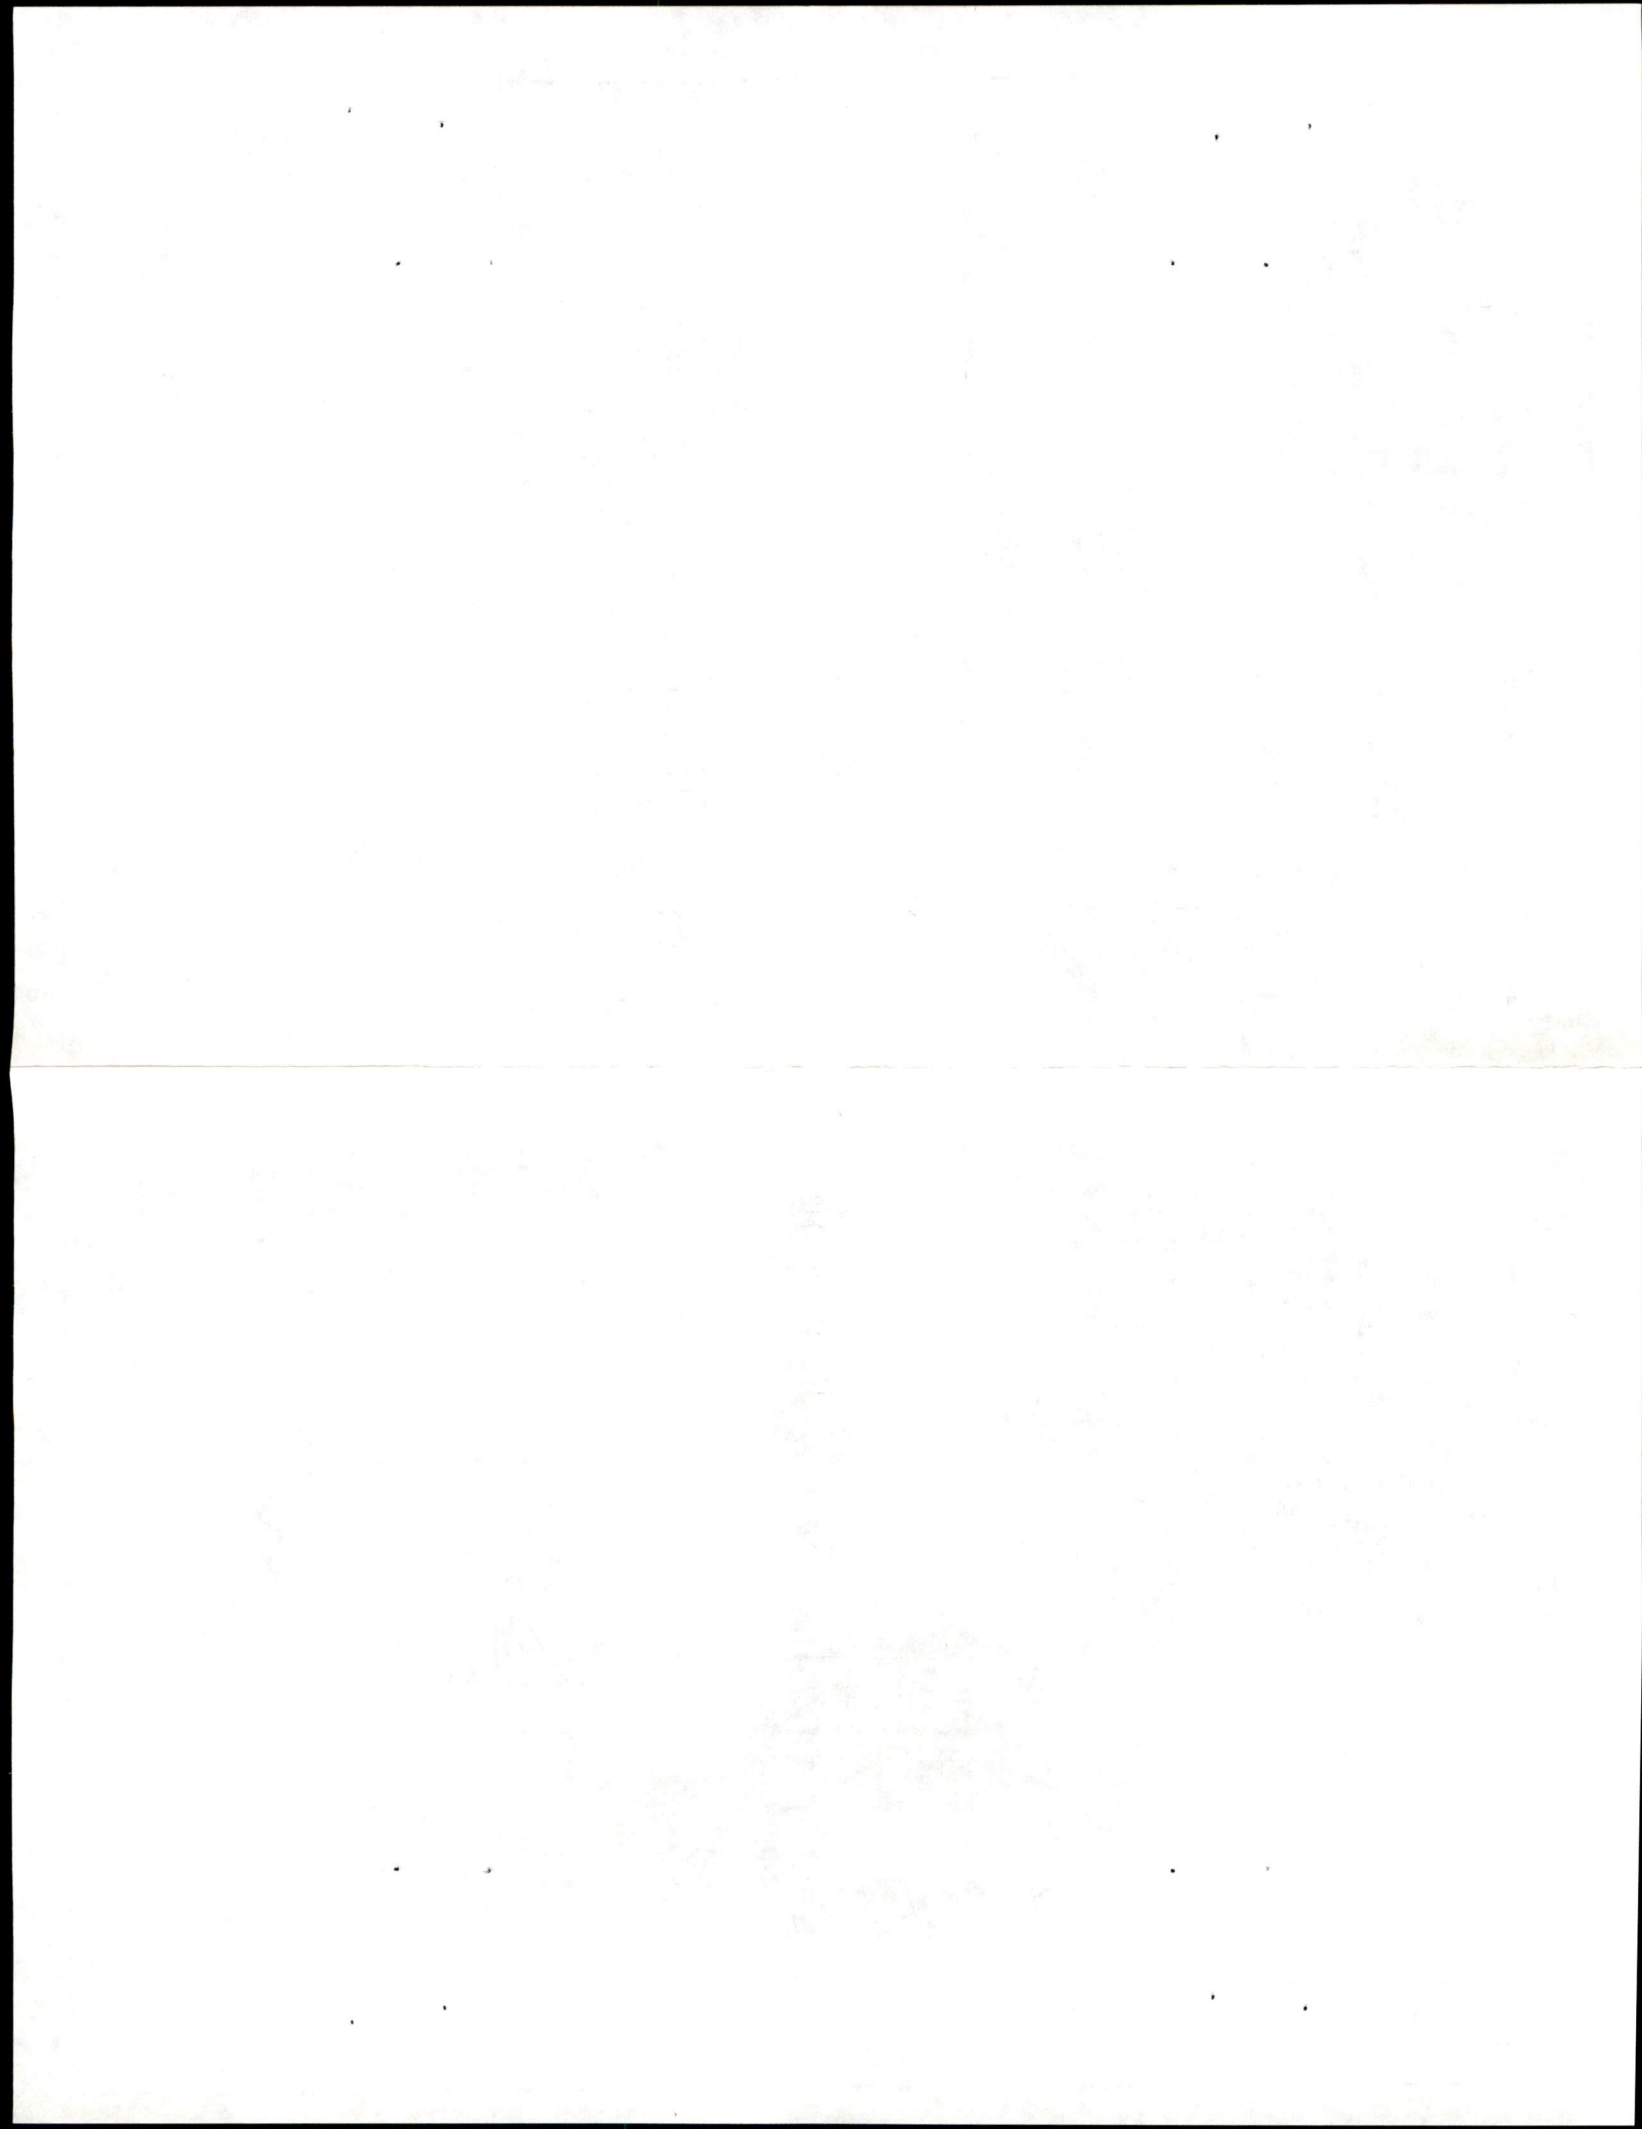


Vic

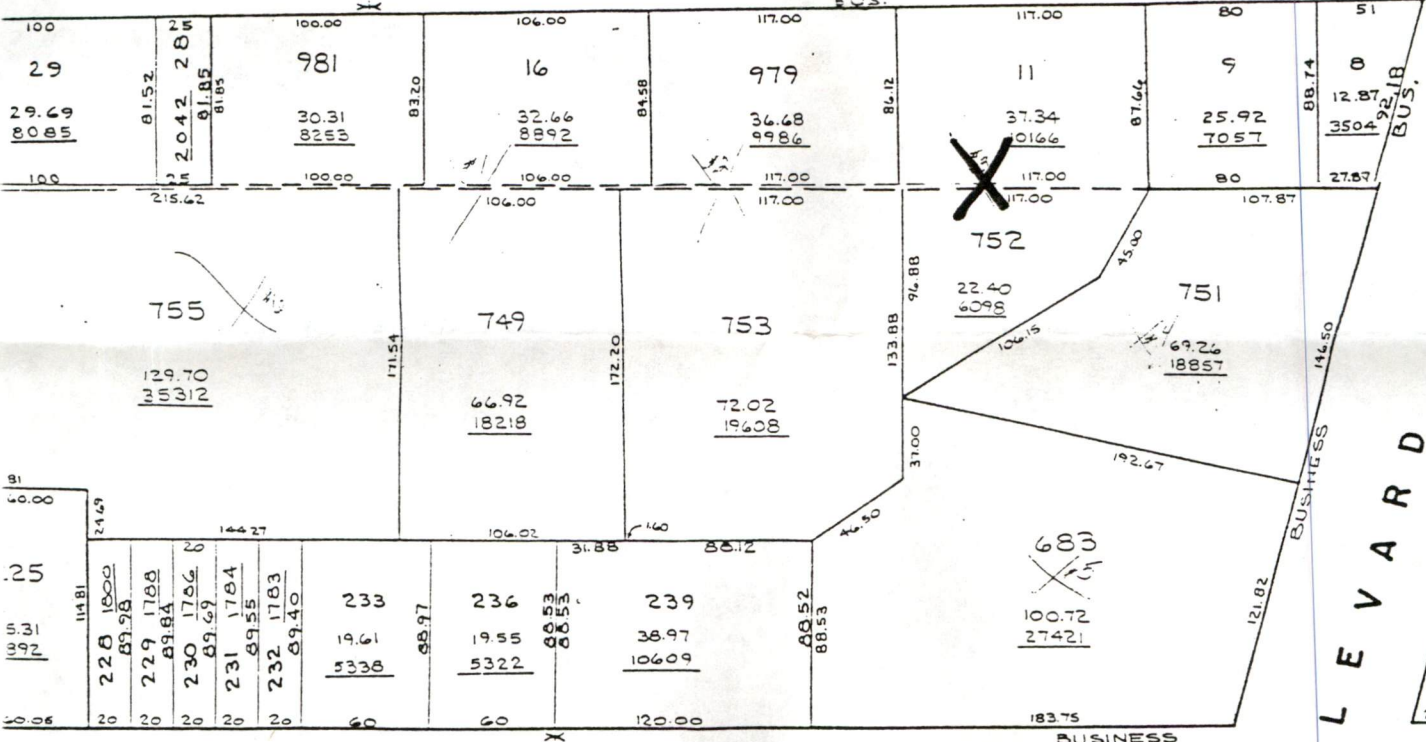


M A


Plot 130 C

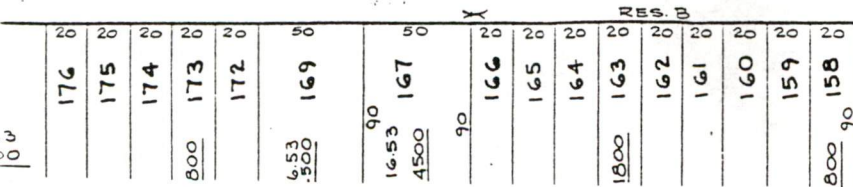

TE) ST.

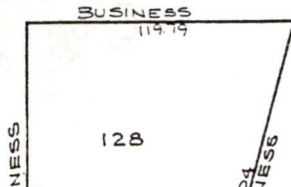


BOULEVARD

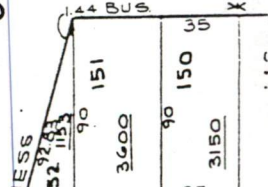

ASHLEY

West ← Victoria St. → East ↑ North
 Fire Main "THE CONTINENTAL"
 Bldg # 3

Basement Plan

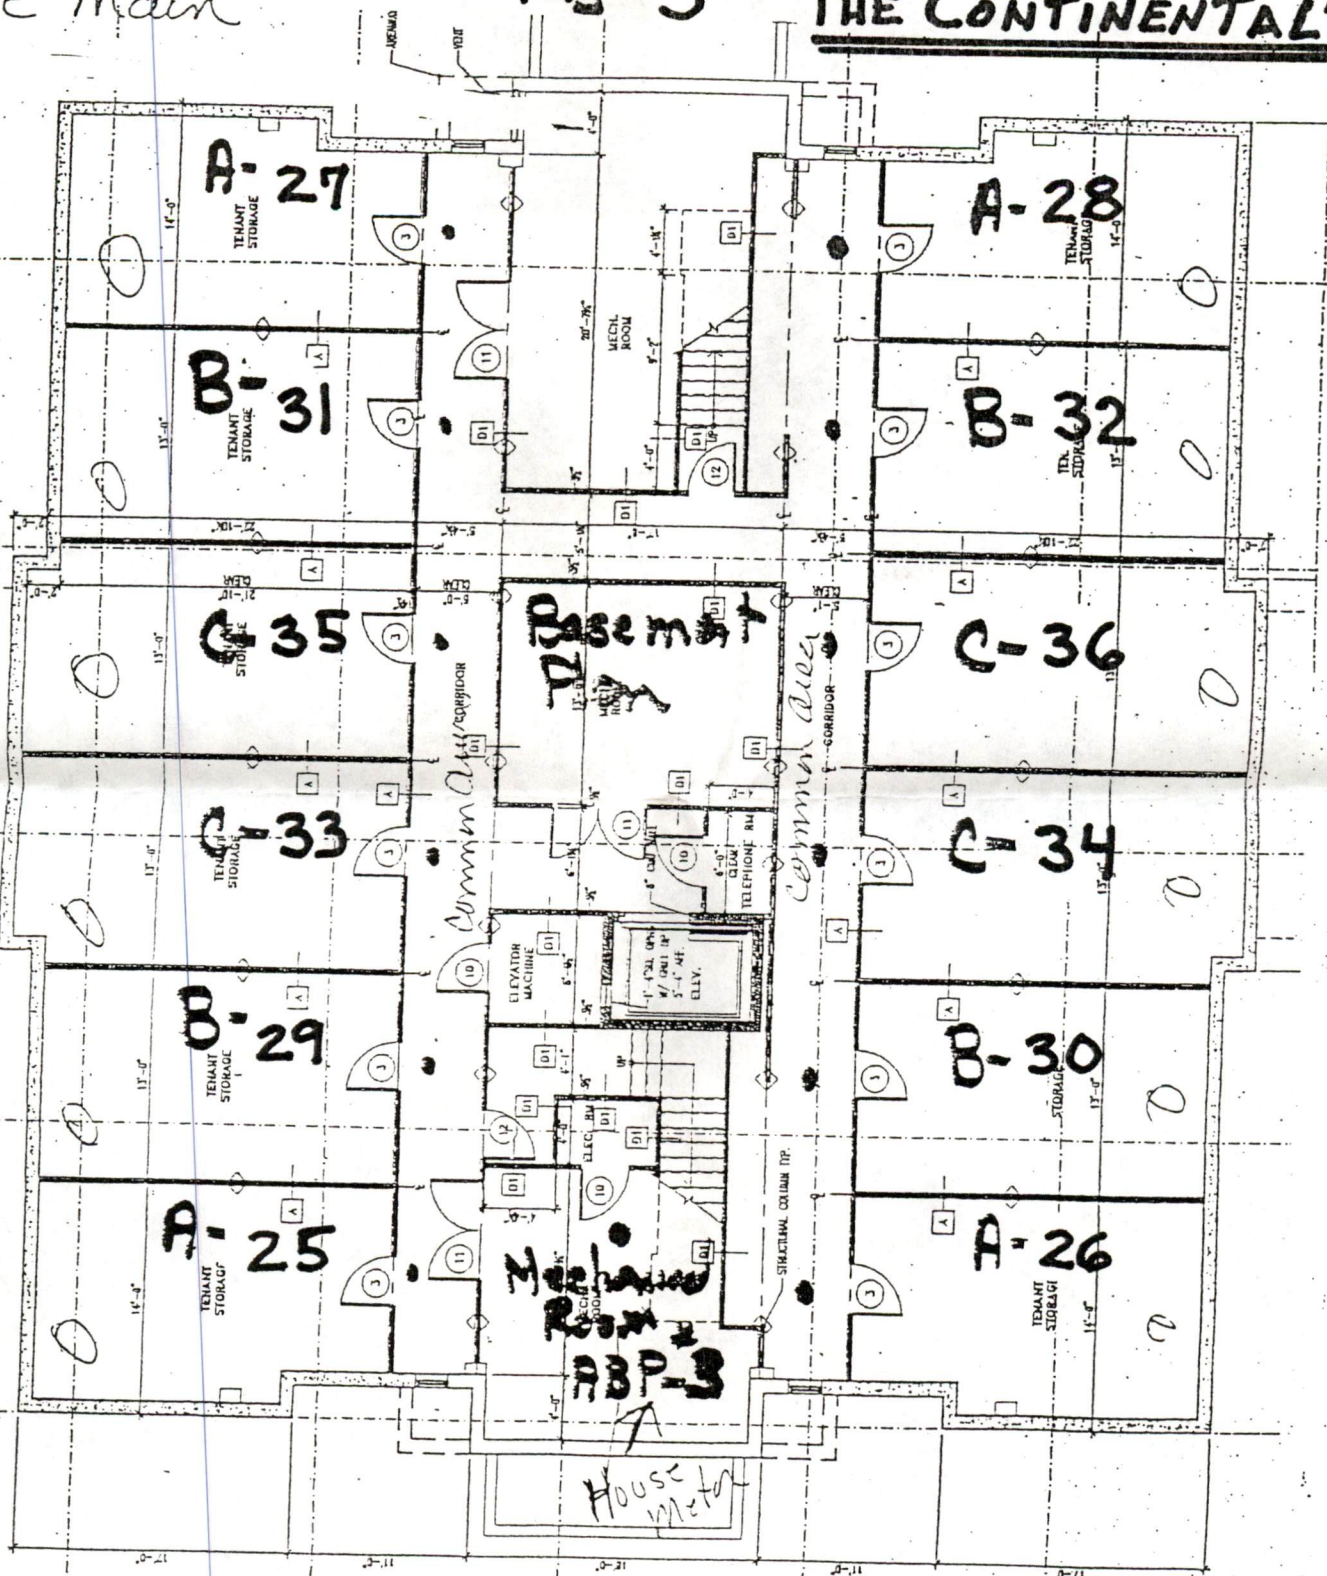

Property Parking

Indicates City
 Shut off

