

SERVICE 33154

NEW BEDFORD WATER WORKS

APPLICATION FOR SERVICE AND METER

NEW BEDFORD

7-24-2007

I HEREBY ACKNOWLEDGE the receipt of a copy of the Regulations prescribed in the Ordinance of the City, for the use of Water, and I request that the water may be furnished through a

$\frac{3}{4}$ inch CITY meter at THE MONTEREY BLDG #G CONDO
VICTORIA ~~RECTOR~~ ST W X ASHLEY BLVD 450'±

at such rates as may from time to time be established by the City.

I hereby agree to pay promptly the bill for the Service pipe laid down for my premises, and to pay all dues for water, and I agree to conform to the said Regulations and to all provisions of the Water Ordinances, until written notice is given by me or my agent to cut off the supply.

SEWER PERMIT # 23993

Ashley Boulevard Place, LLC

30 Nauset Street

New Bedford, MA 02746

P. 1300/L 755
1303 L 981

508-995-0583
TELEPHONE

Service laid

Size and kind of pipe

$\frac{3}{4}$ COPPER

From

8" WATER LINE INSIDE PROPERTY (ES) BLDG

St.

Turned on

Meter Set

Reading

Location

STORAGE AREA (C-72) NW COR BLDG


Building rates

Paid


Cost of Service

Paid

31-727

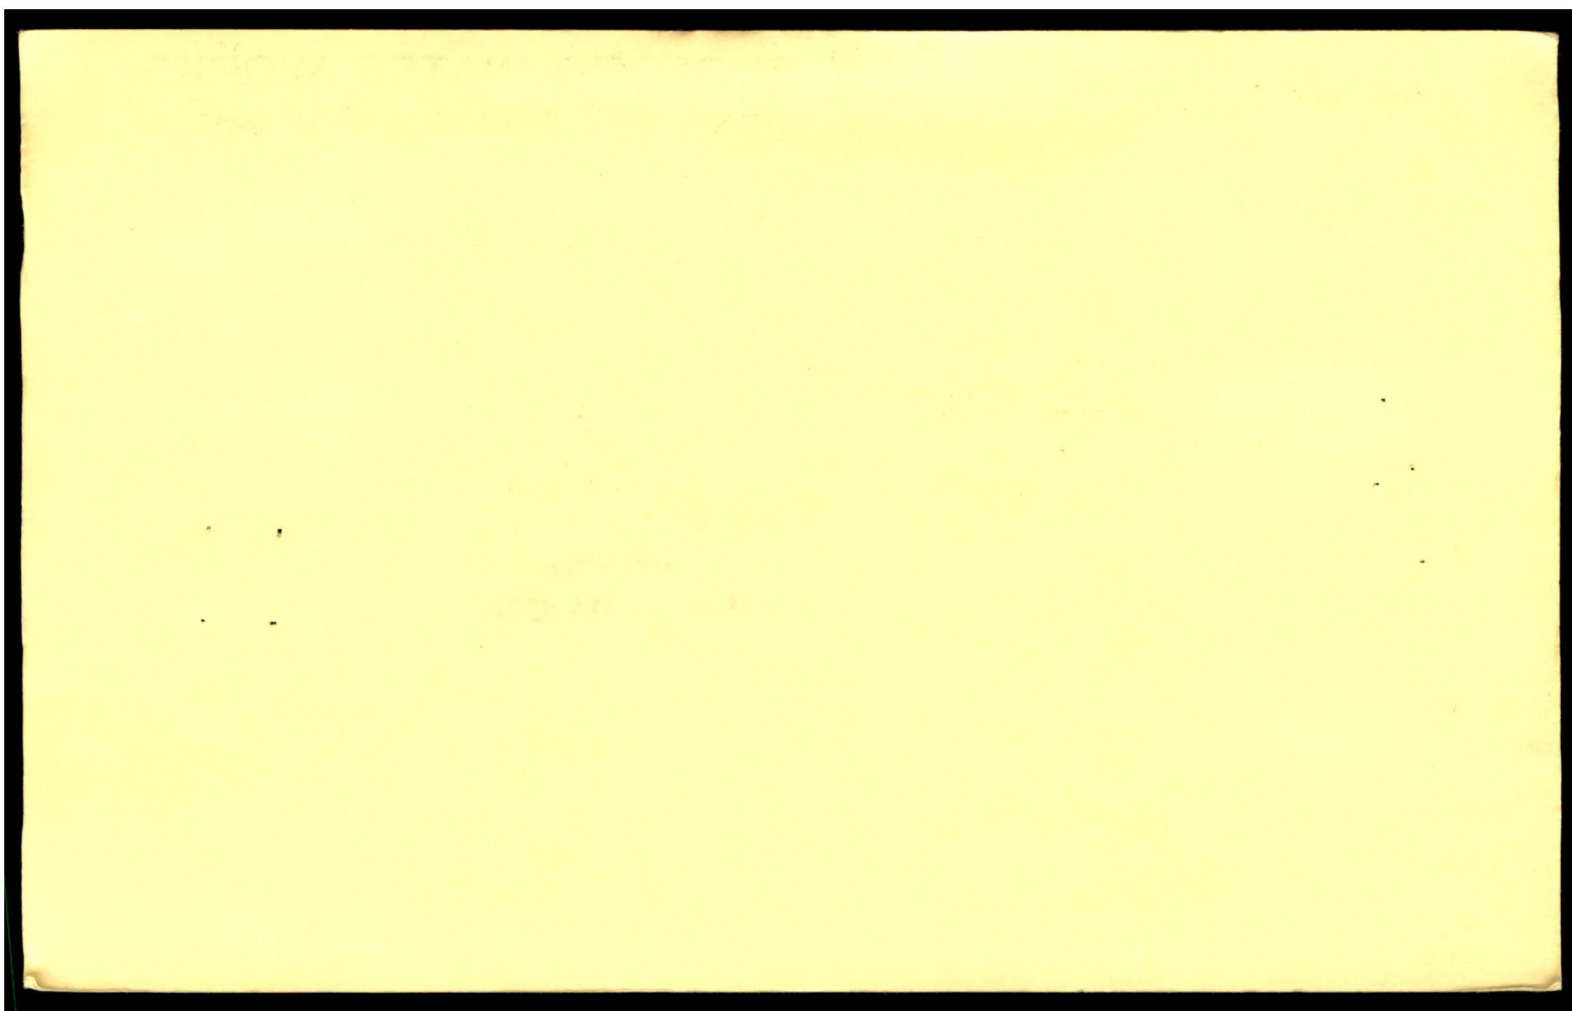



An Overview of our "Private Gated Community" ↑ North

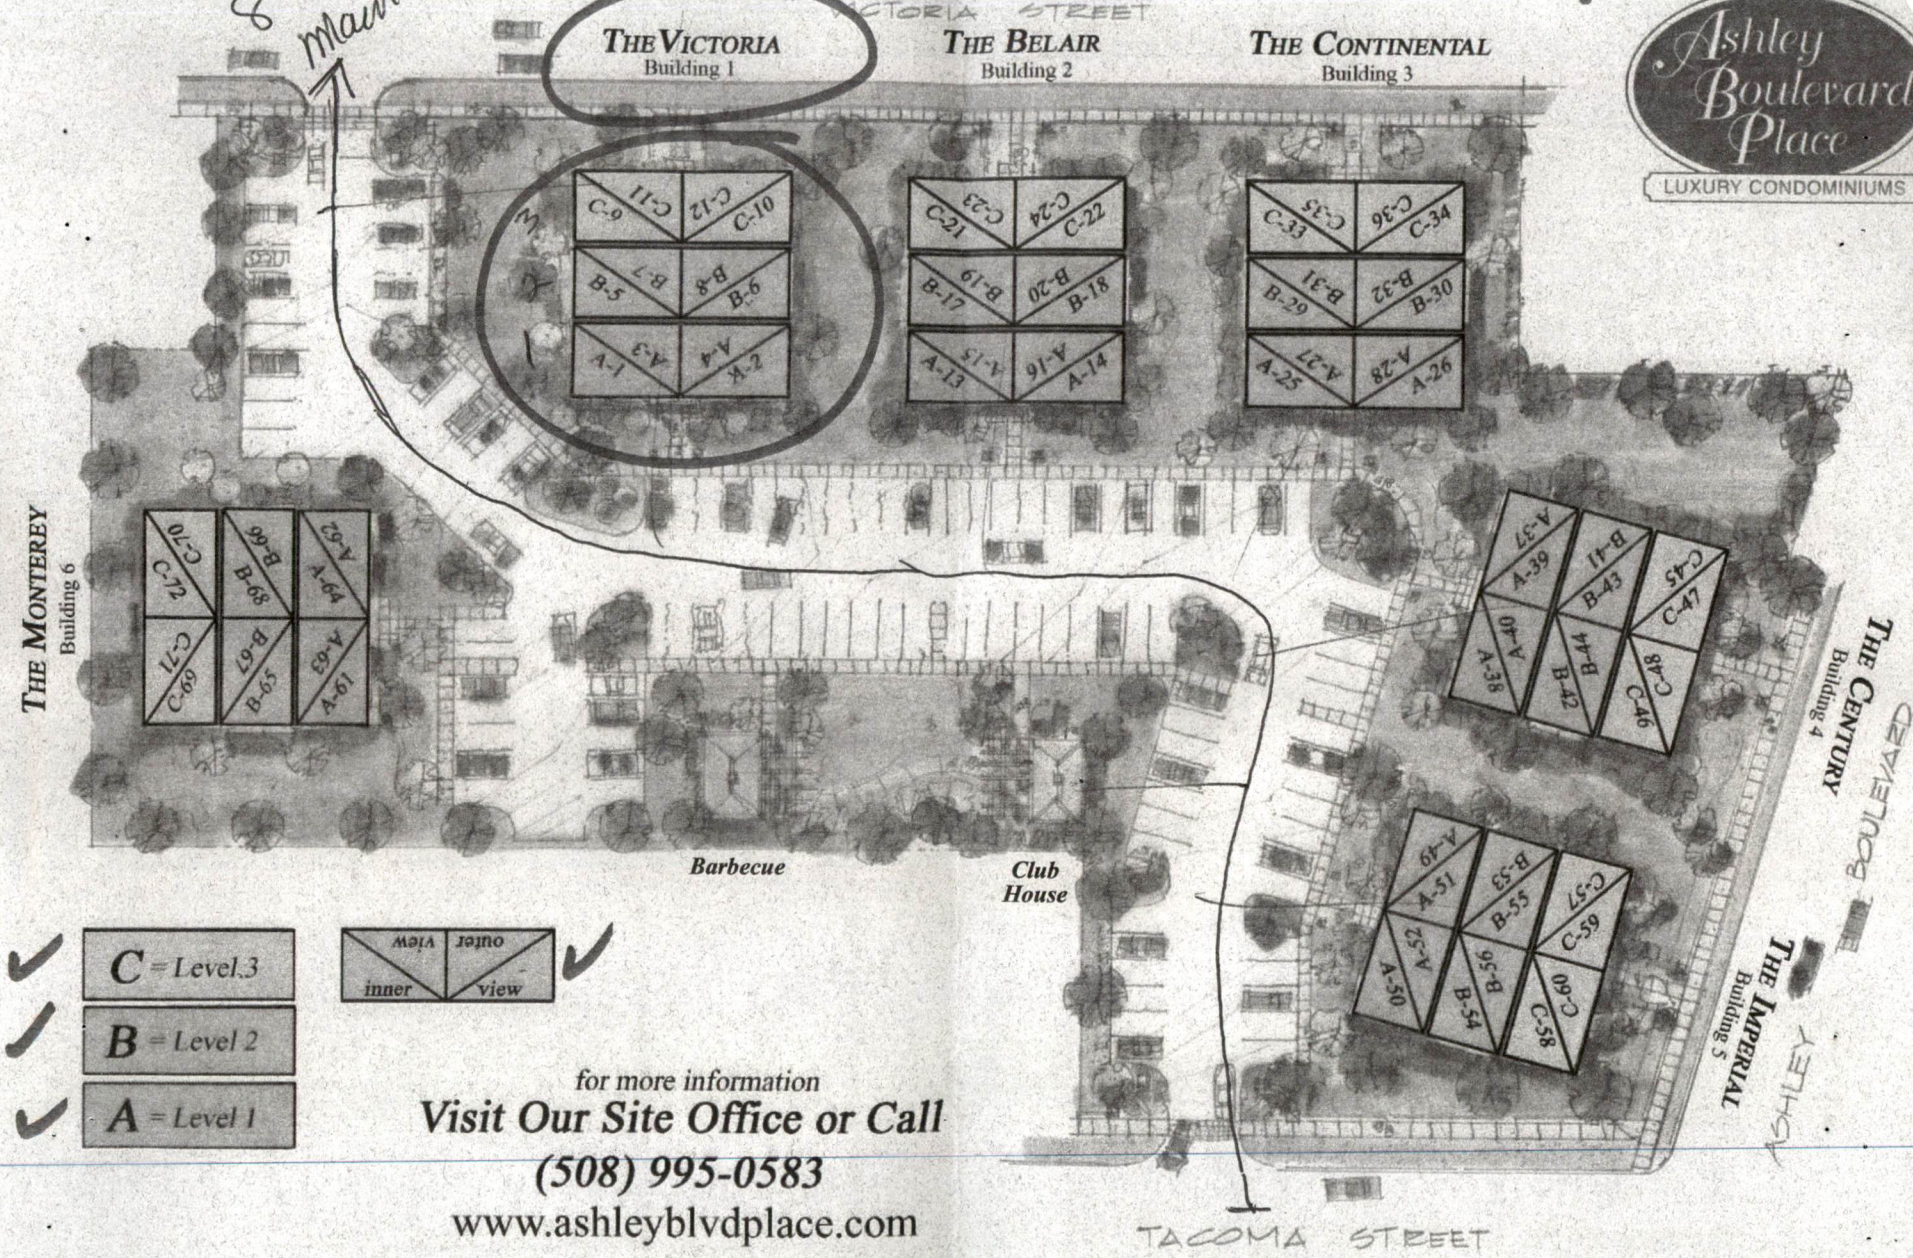

for more information
Visit Our Site Office or Call
(508) 995-0583
www.ashleyblvdplace.com

In a constant endeavor to improve our condominium community, we reserve the right to revise the design and/or specifications as well as price, terms, and availability. Oral representations cannot be relied upon as correctly stating the representations of the developer. Refer to this brochure and to documents required by Massachusetts statutes to be furnished by the developer to a buyer.

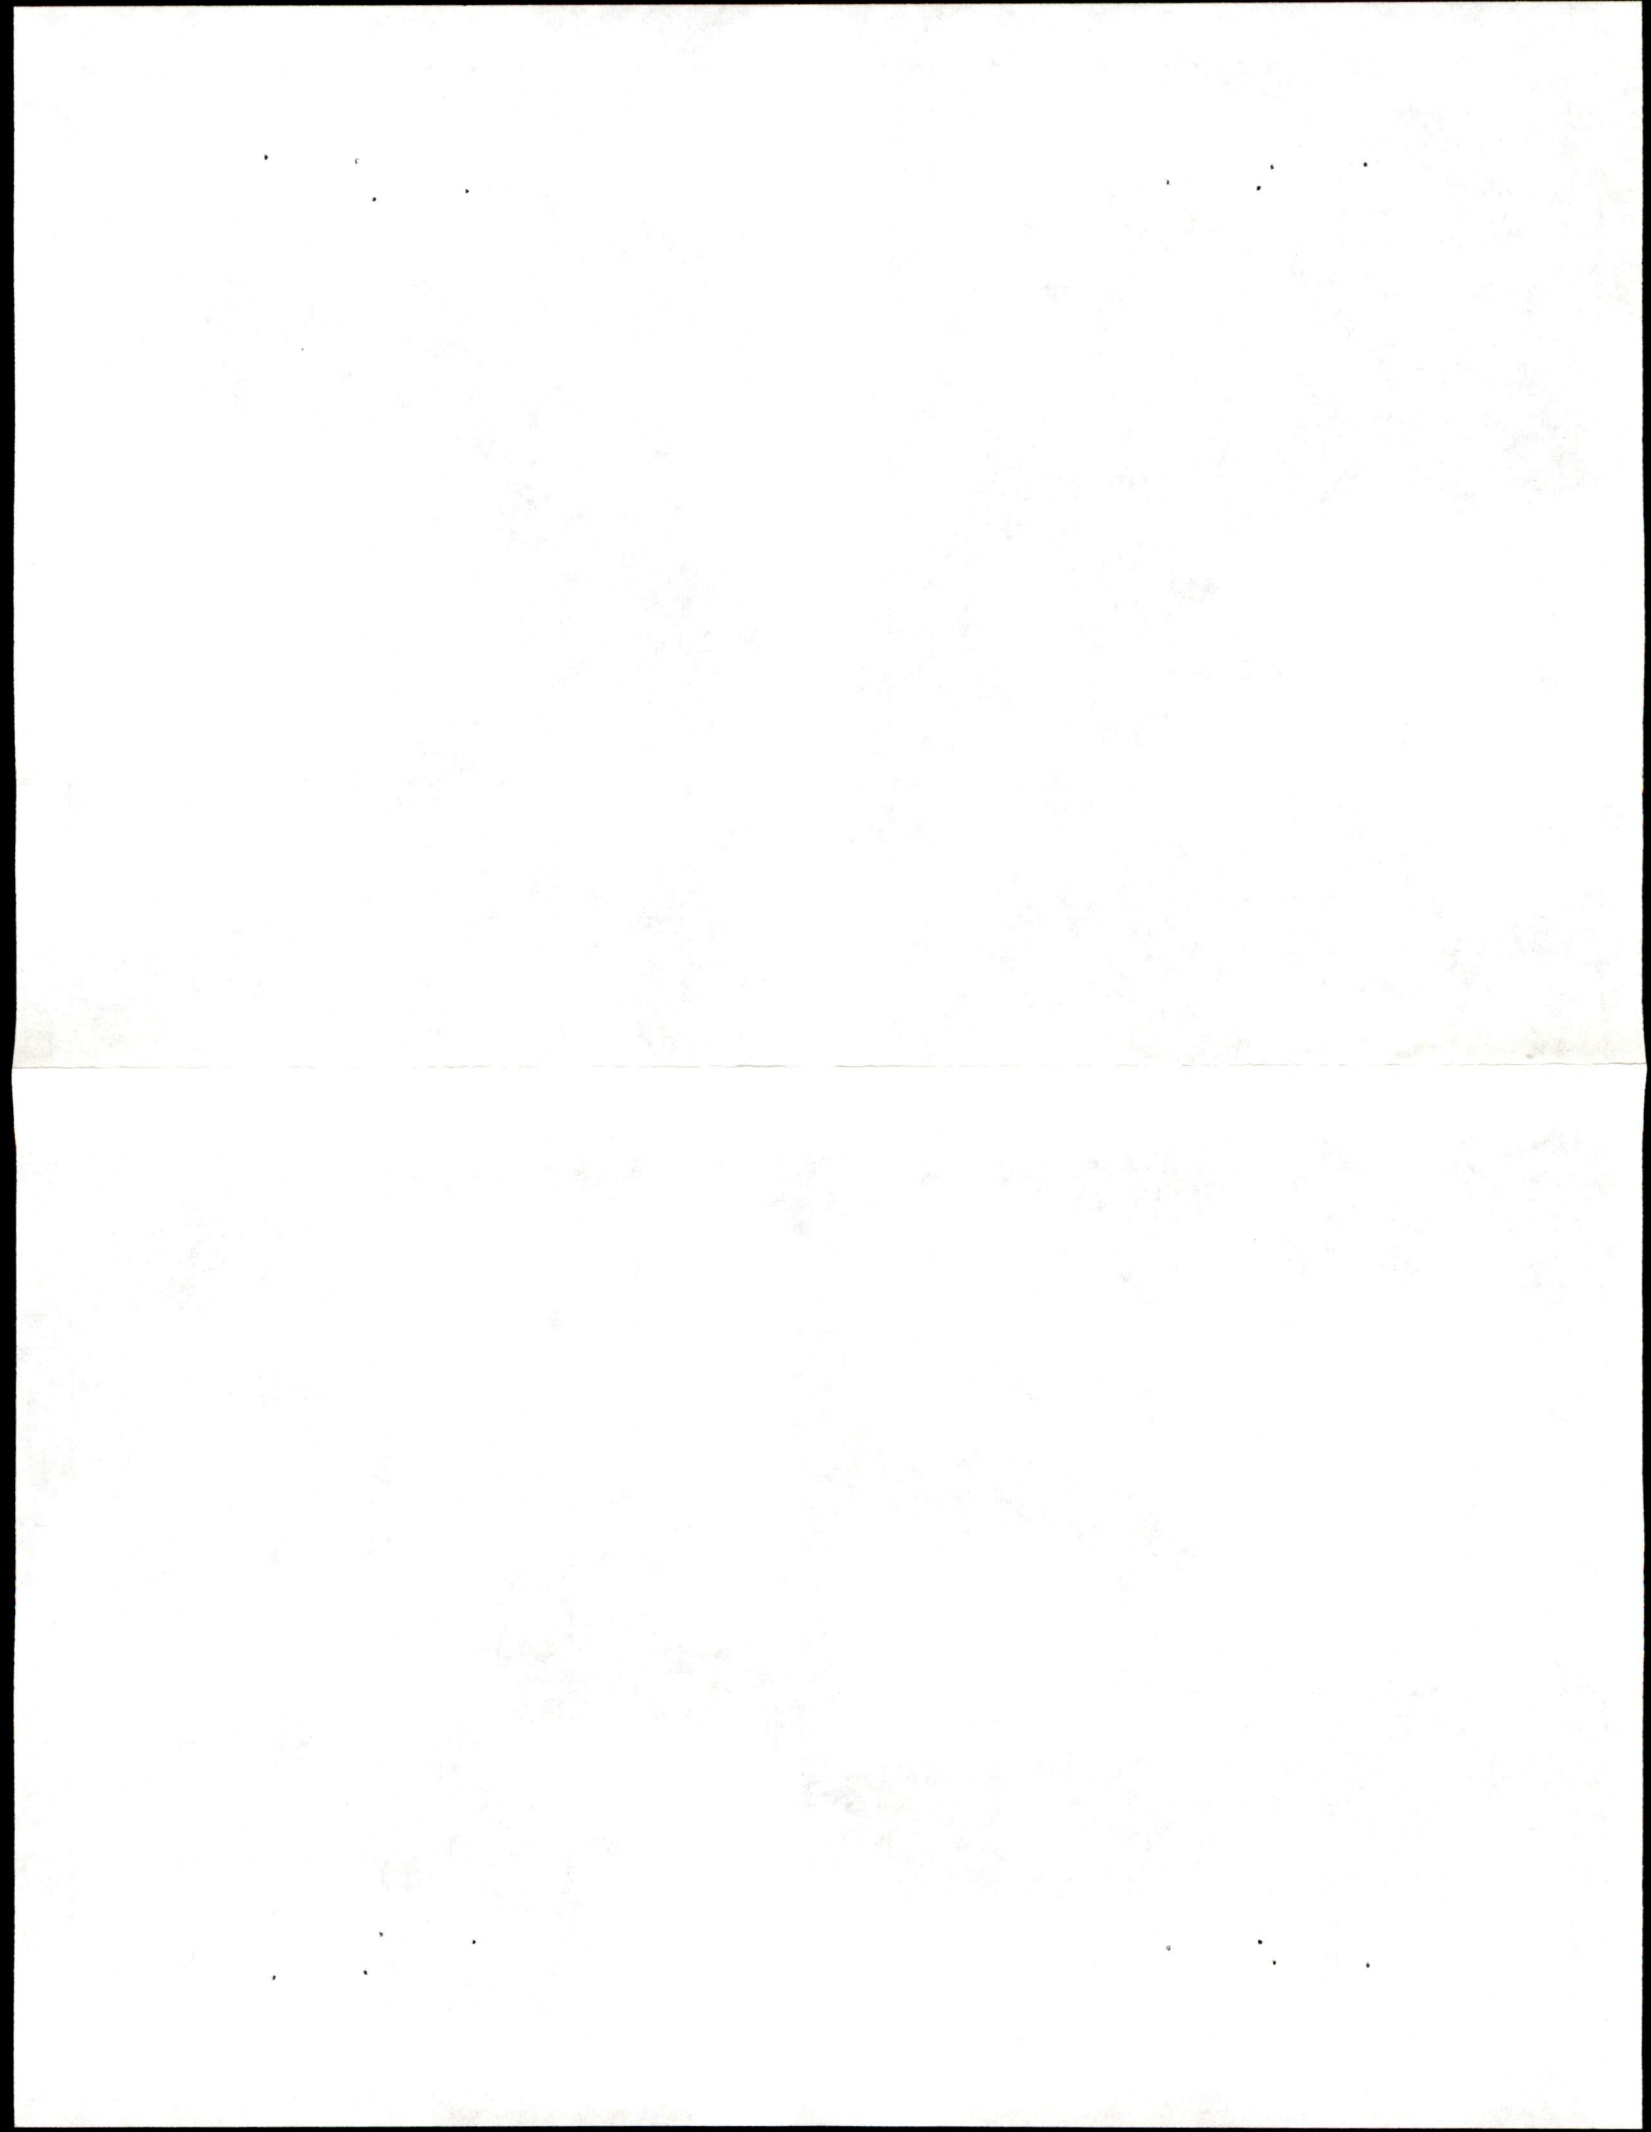


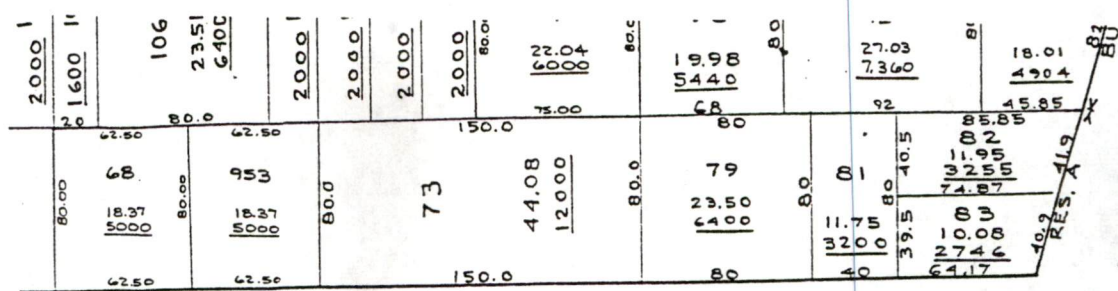

ASHLEY


LET

PLOT 130B

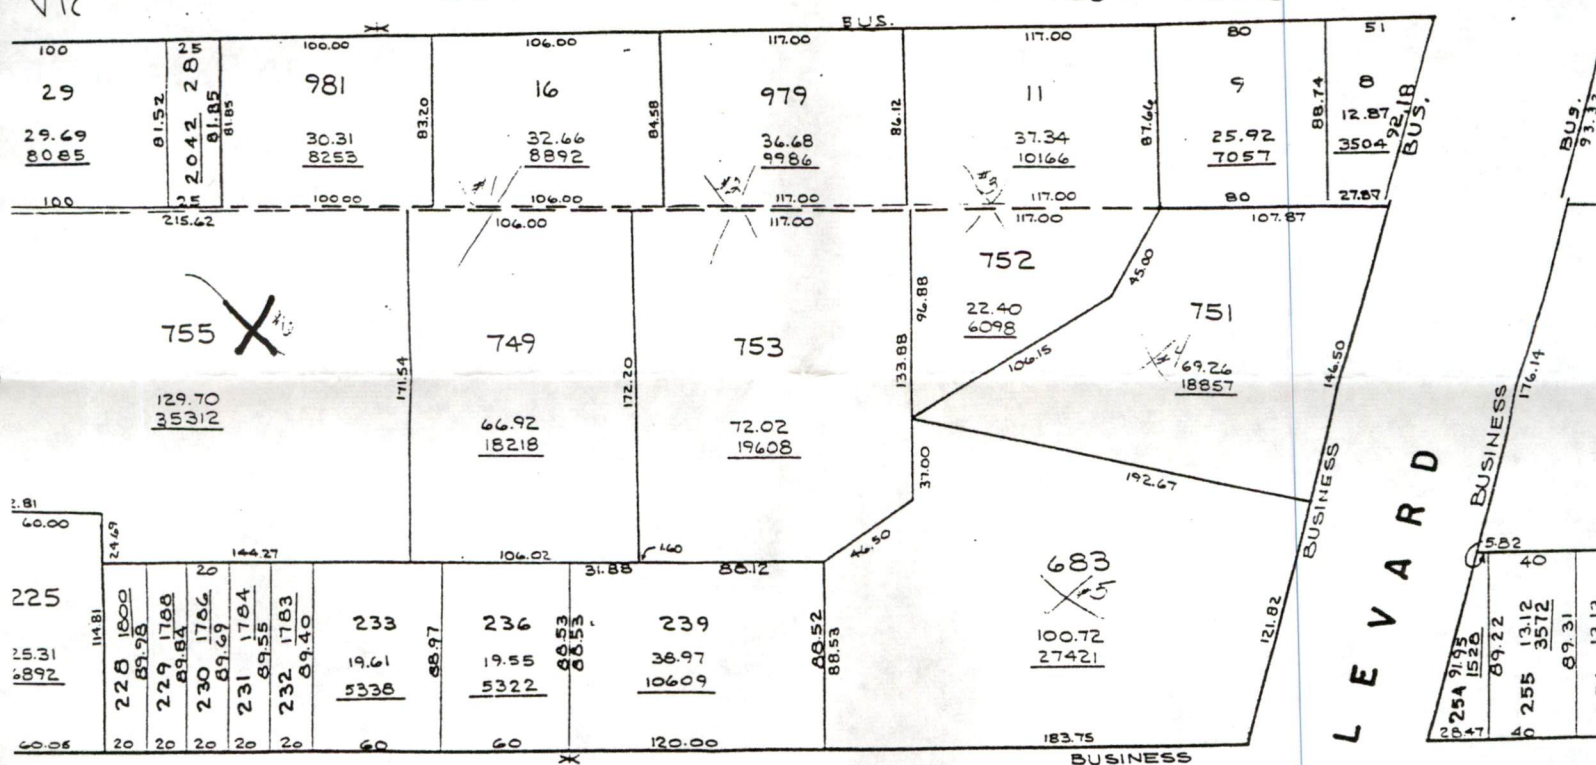

M A


Plot 130 C

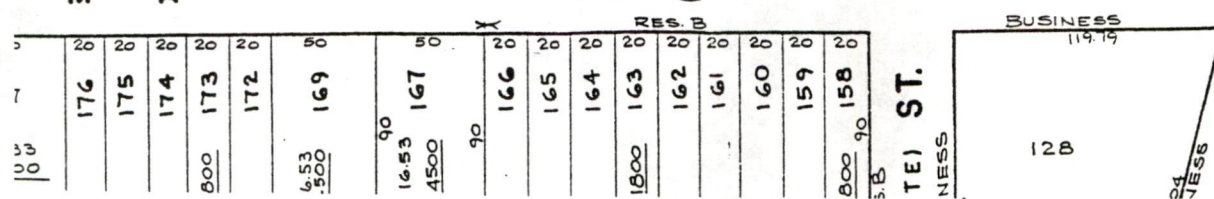

TE) ST.


555

128

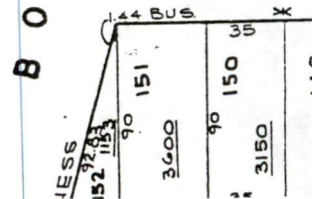

THE MONTEREY


७
३
७
७

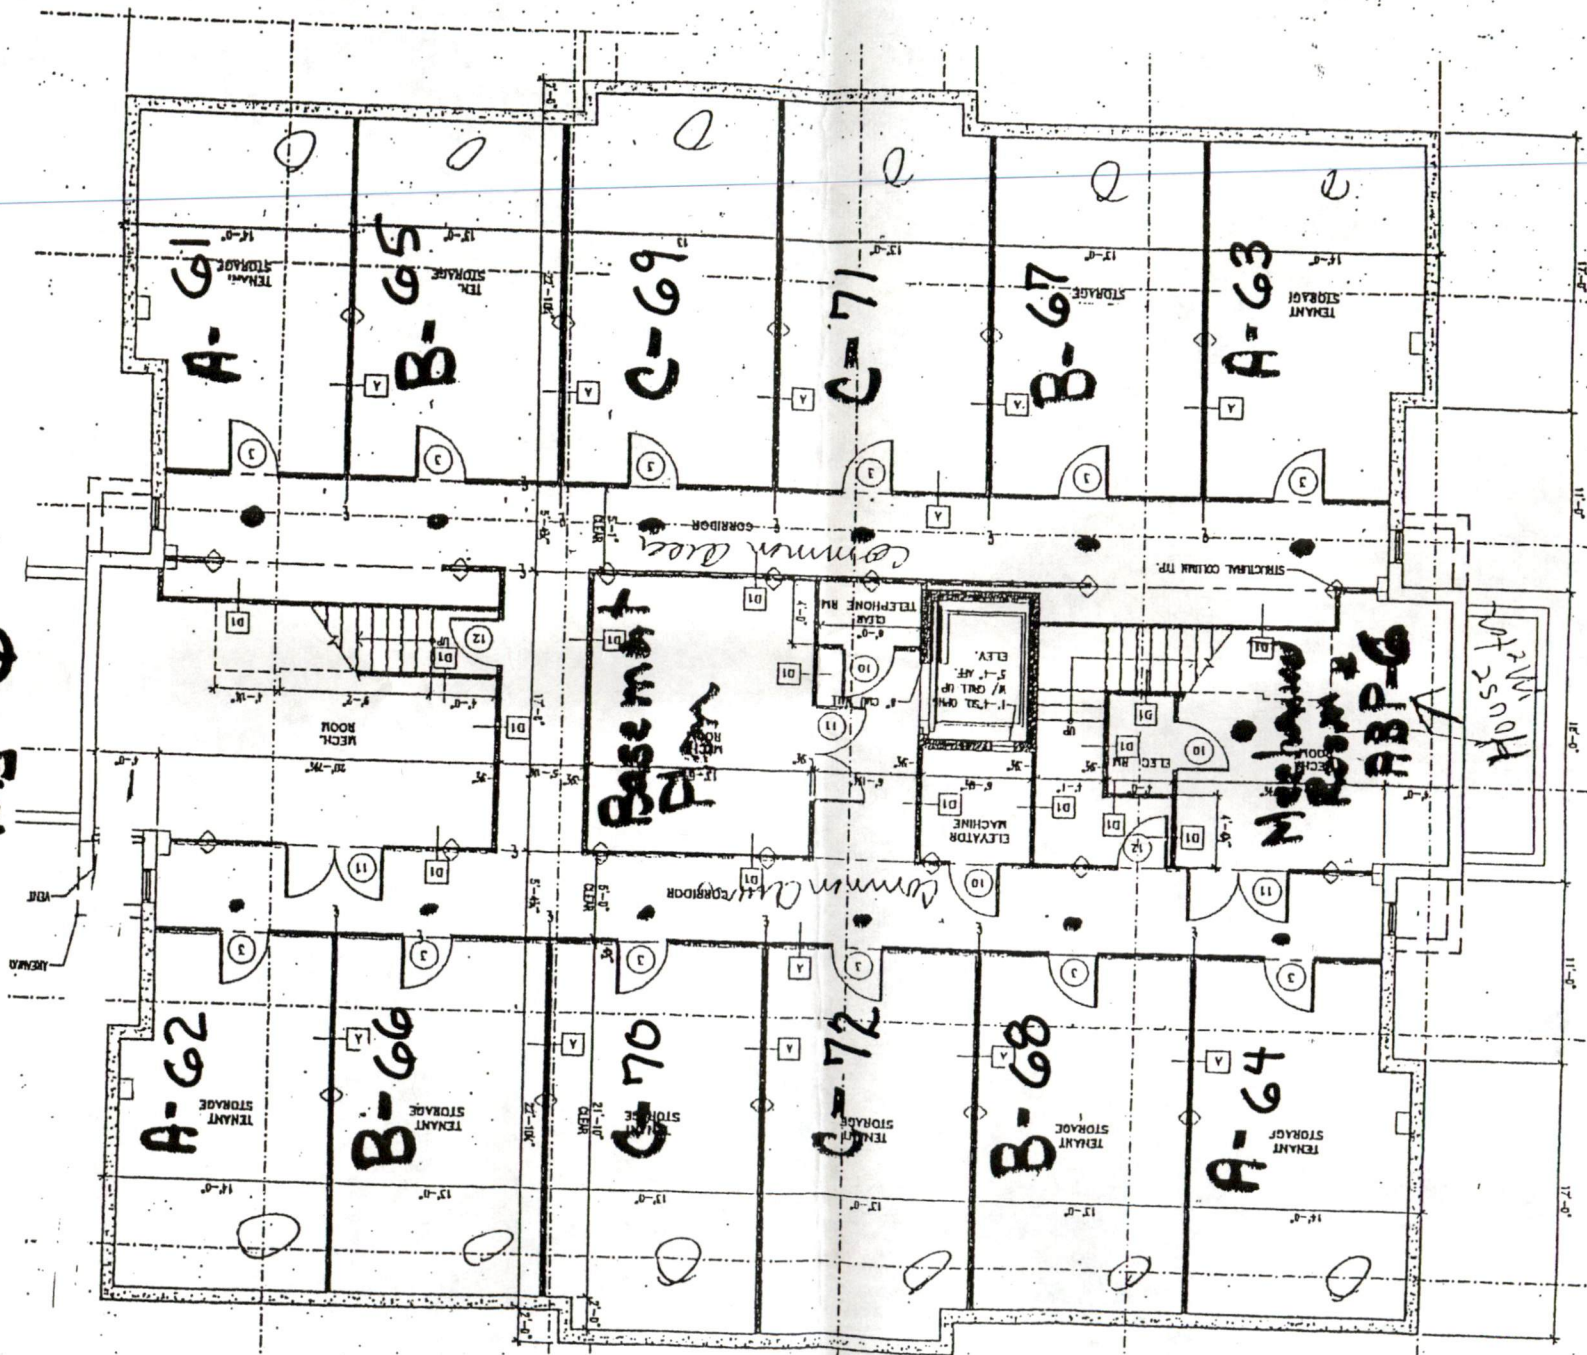

Base ment Han

Handwritten: 310445
Foster City

Property Parking

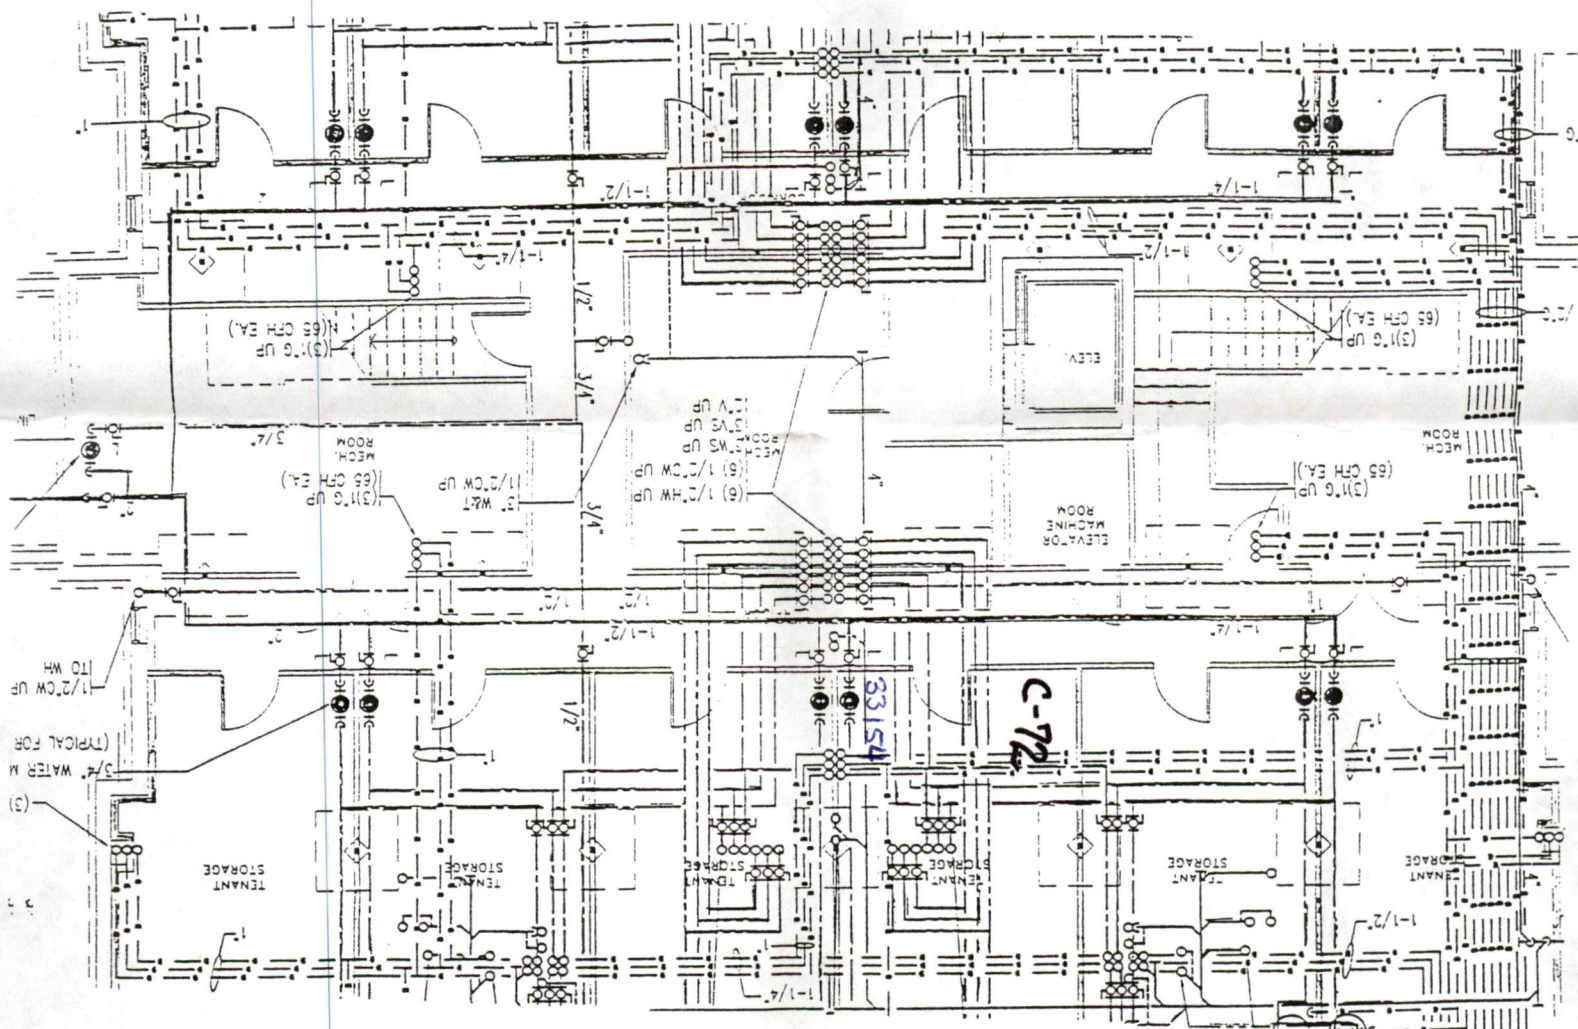



PERMIT NO.
23993

CITY OF NEW BEDFORD
SEWER AND/OR STORM DRAIN PERMIT

DATE 7-24-07

This certifies that permission is granted to

James Burgess Ashley Blvd.
Property Owner Address Place, W.C. 30 Nauset St. NB Tel. 508-747-249

To connect a sewer and/or storm drain located at Victoria St. Monterey Bldg.

Assessor's Plot 130B Lot 981+ to the sewer and/or storm drain in SD - Ashley Blvd. Street
130C 755 Sewer Victoria St.

To be laid in accordance with the conditions in this application and the City of New Bedford ordinances.

TYPE OF USE: RESIDENTIAL COMMERCIAL INDUSTRIAL FLOW 2800 G.P.D.
Other 12 Unit Condo

If applicant other than actual property owner, attach Letter of Authorization from Property Owner.

Name..... Tel.....

Mailing Address.....

The Bonded Contractor/Drain Layer authorized to perform this work is:

Fernandes Construction Main St. Acushnet, MA Tel. 508-328-038

Name..... Address..... Tel.....

Type of Pipe Required: PVC - SDR-35

PERMIT EXPIRES ONE YEAR AFTER DATE OF ISSUE

- Requires separate connections for sewage and storm drain where applicable. Storm water cannot be discharged to a sanitary sewer.
 - All work must be inspected and approved by a D.P.I. inspector before backfilling.
 - If this connection is to be part of a private service shared jointly with other building owners, attach copy of Recorded Joint Maintenance Agreement.
 - Permits can be issued to Industrial and/or Commercial Applicants only upon receipt and approval by the Commissioner of Public Infrastructure of required plans and supplemental information.
 - In addition, a City-issued Industrial User Discharge Permit and/or a Sewer Extension/Connection Permit issued by the Commonwealth of Massachusetts D.E.P. shall be required by the City for Industrial Discharge into the sewer system.
- Industrial User Discharge Permit No..... Date.....

Comm. Mass. Sewer Conn./Ext. Permit No..... Date.....
A Filing and Inspection Fee of \$ 150., plus an Entrance Fee of \$..... where applicable, must accompany this application.

Bank# Rockland Trust Check# 1532 Date 7-24-07 Receipt# 7322

Other requirements: To connect Sewer Service to Stub inside private property
& Storm Drainage to be connected in private property
Joint Maintenance Agreement 24 hours notice for inspection

Connection made to Sewer Part of jointly-shared private line ☒ YES ☐ NO
Storm Drain

Ashley Boulevard Place, LLC

30 Nauset Street

Applicant agrees to abide by the above terms, as well as all pertinent ordinances of the City of New Bedford, and such other special rules as the Commissioner of Public Infrastructure and/or City Engineer New Bedford, MA 02746

Duarte M. Andrade, Jr.
City Engineer

[Signature]
Signature of Property Owner or Representative

INSPECTOR'S REPORT

INSPECTED BY: _____

DATE: _____

COMMENTS: _____

