

SERVICE 33641

NEW BEDFORD WATER WORKS

APPLICATION FOR SERVICE AND METER

NEW BEDFORD

7/22/10

I HEREBY ACKNOWLEDGE the receipt of a copy of the Regulations prescribed in the Ordinance of the City, for the use of Water, and I request that the water may be furnished through a

1 1/2" inch City meter at United Front - Building A
155-163 Court St (N.S) between Chancery St. & Emerson St

at such rates as may from time to time be established by the City.

I hereby agree to pay promptly the bill for the Service pipe laid down for my premises, and to pay all dues for water, and I agree to conform to the said Regulations and to all provisions of the Water Ordinances, until written notice is given by me or my agent to cut off the supply.

Charles Kowalewski
617-449-0869
TELEPHONE

POAH United Front Nine, LLC
40 Court St Suite 650
BOSTON, MA 02108

Service laid prior to 11/15/2010 Size and kind of pipe 1 1/2" copper

From Emerson St St.

Turned on 11/15/10 Meter Set 11/15/10

Reading Location Utility Room

Building rates Paid

Cost of Service \$560.00 Paid

31-727 P 51 L 507

155 Court St.
Plot 51 Lot 507

Service #33641

Measures to 1 1/2" Curb Stop

N x N line Court St.	99.5 ft.
E x W line Emerson St.	4.3 ft.
N x N line Building	14.9 ft.
E x E line Building	32.0 ft.

Main to Property Line	14.0 ft.
Pipe Inside Property	75.0 ft.

Work done: prior to November 15, 2010


Application Fee	\$350.00
Inspection	\$ 70.00
Couplings	\$ 95.00
Turn on charge	<u>\$ 45.00</u>
	\$560.00

Owner: POAH United Front Nine, LLC

Contractor: WC Smith

NAMES of COMPLETED BUILDINGS NEW

pencil = old building name

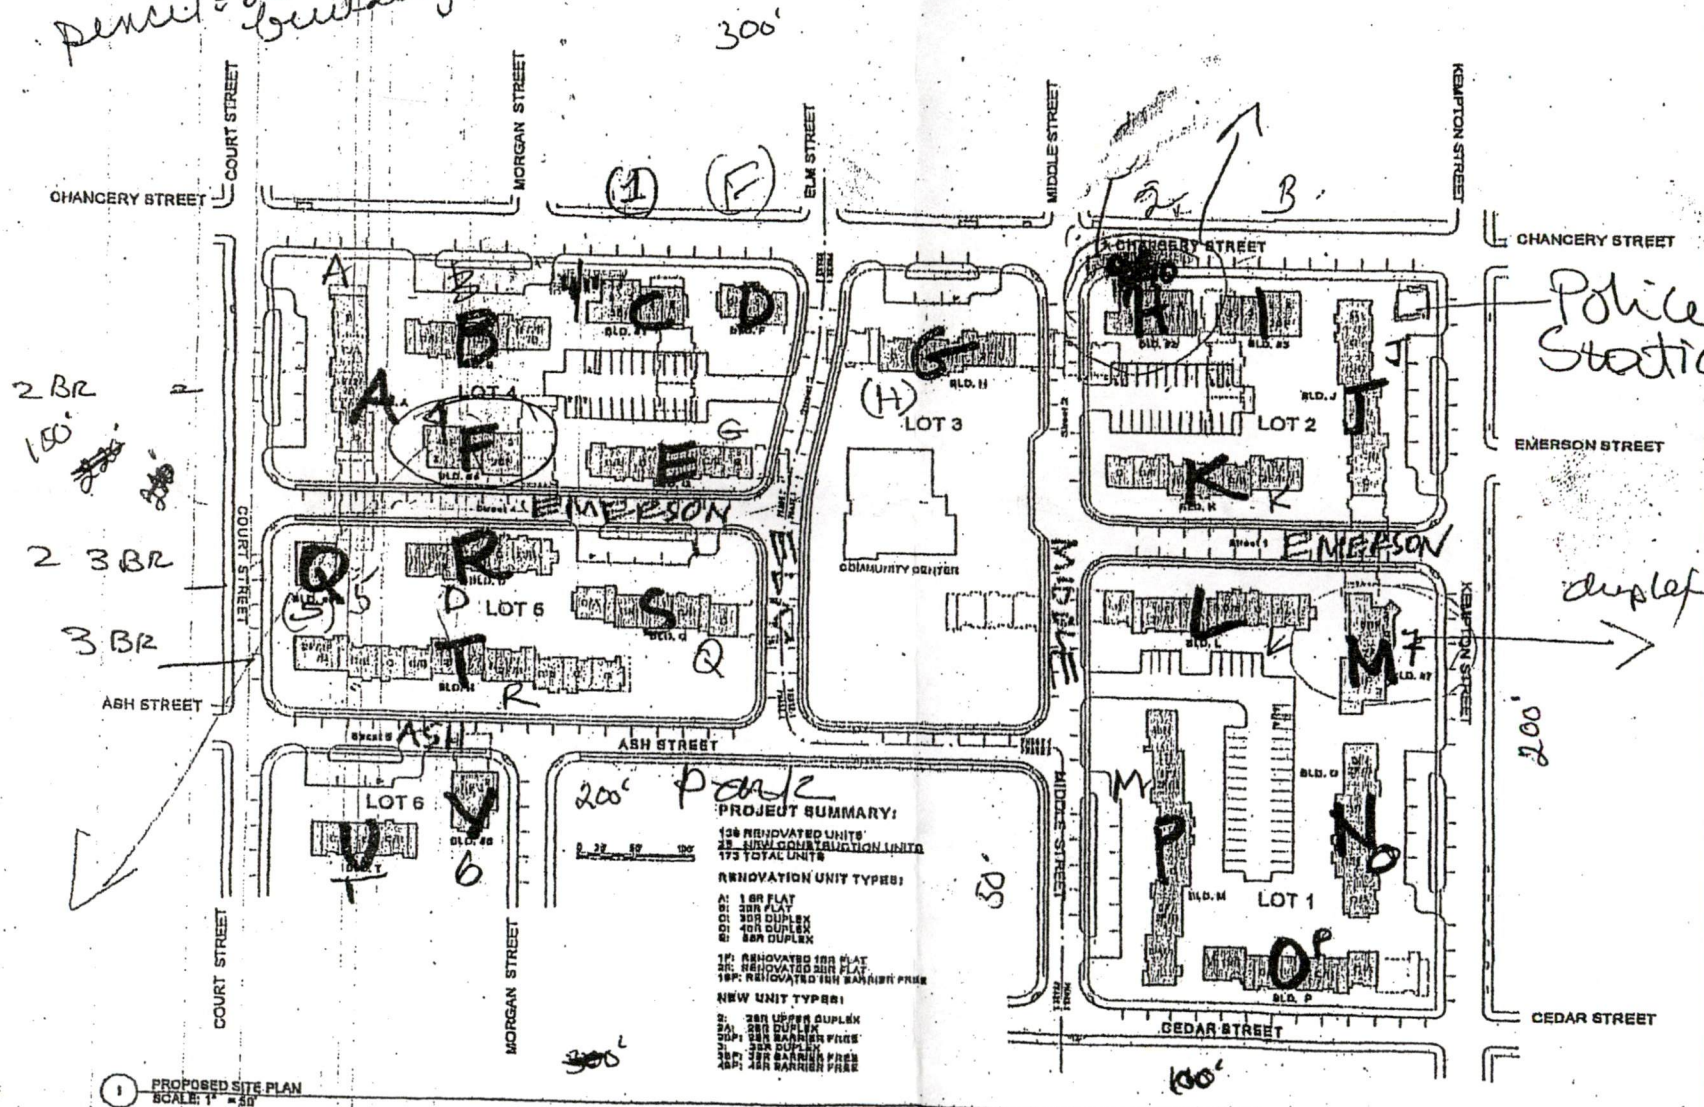

PROPOSED SITE PLAN
SCALE: 1" = 50'

UNITED FRONT
HOMES

NEW BEDFORD, MA

PRESERVATION OF
AFFORDABLE HOUSING

Architecture
Urban Design
Environmental
Planning

ICON
38 Chauncy Street
Boston, MA 02111
617-481-3333
www.iconarch.com

CONSULTANT

CREATED BY: CD
DATE: 01/03/03
MARK DATE DESCRIPTION

PROJECT NO: 20788
MODEL FILE:
DRAWN BY:
CHECK BY:
COPYRIGHT

SHEET TITLE
KEY SITE
PLAN

A-001