

Voided 3/12/2012-
SERVICE 33713-CON.

NEW BEDFORD WATER WORKS

APPLICATION FOR SERVICE AND METER

NEW BEDFORD 9-12-2011

I HEREBY ACKNOWLEDGE the receipt of a copy of the Regulations prescribed in the Ordinance of the City, for the use of Water, and I request that the water may be furnished through a

4 inch _____ meter at _____

STATE PIER

at such rates as may from time to time be established by the City.

I hereby agree to pay promptly the bill for the Service pipe laid down for my premises, and to pay all dues for water, and I agree to conform to the said Regulations and to all provisions of the Water Ordinances, until written notice is given by me or my agent to cut off the supply.

Paul A. Curcio

OFFICE
OF
COMMONWEALTH OF MASS (DCR) WATERWAYS

30 SHIPYARD DRIVE STE 200
HINGHAM, MA 02043

TELEPHONE 781-740-1600

Service laid 9/9/2011 by Cutting Edge Size and kind of pipe 4 DI

From EXISTING SER 29087 St.

Turned on 9/30/2011 Meter Set 9/30/2011

Reading _____ Location _____

Building rates _____ Paid _____

Cost of Service \$450.00 Paid _____

Service #33713

S x S line Union St.	103.0 ft.
N x South line of retaining wall	20.0 ft.
N x S line Valve House	10.0 ft.
S x N line Valve House	0.8 ft.
W x W line Valve House	6.8 ft.
6 ft N x Hydrant	


Main to Property Line	
Pipe Inside Property	400.0 ft.
E x West line retaining wall	53.5 ft.


Work done: September 19, 2011

Application Fee
Inspection
Couplings
Turn on charge

Owner: Commonwealth of Mass. – DCR
Office of Waterways

Contractor: Cutting Edge

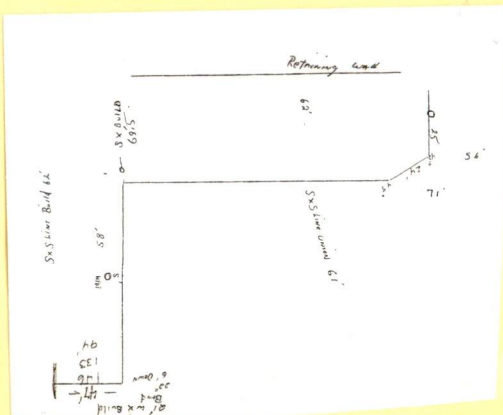

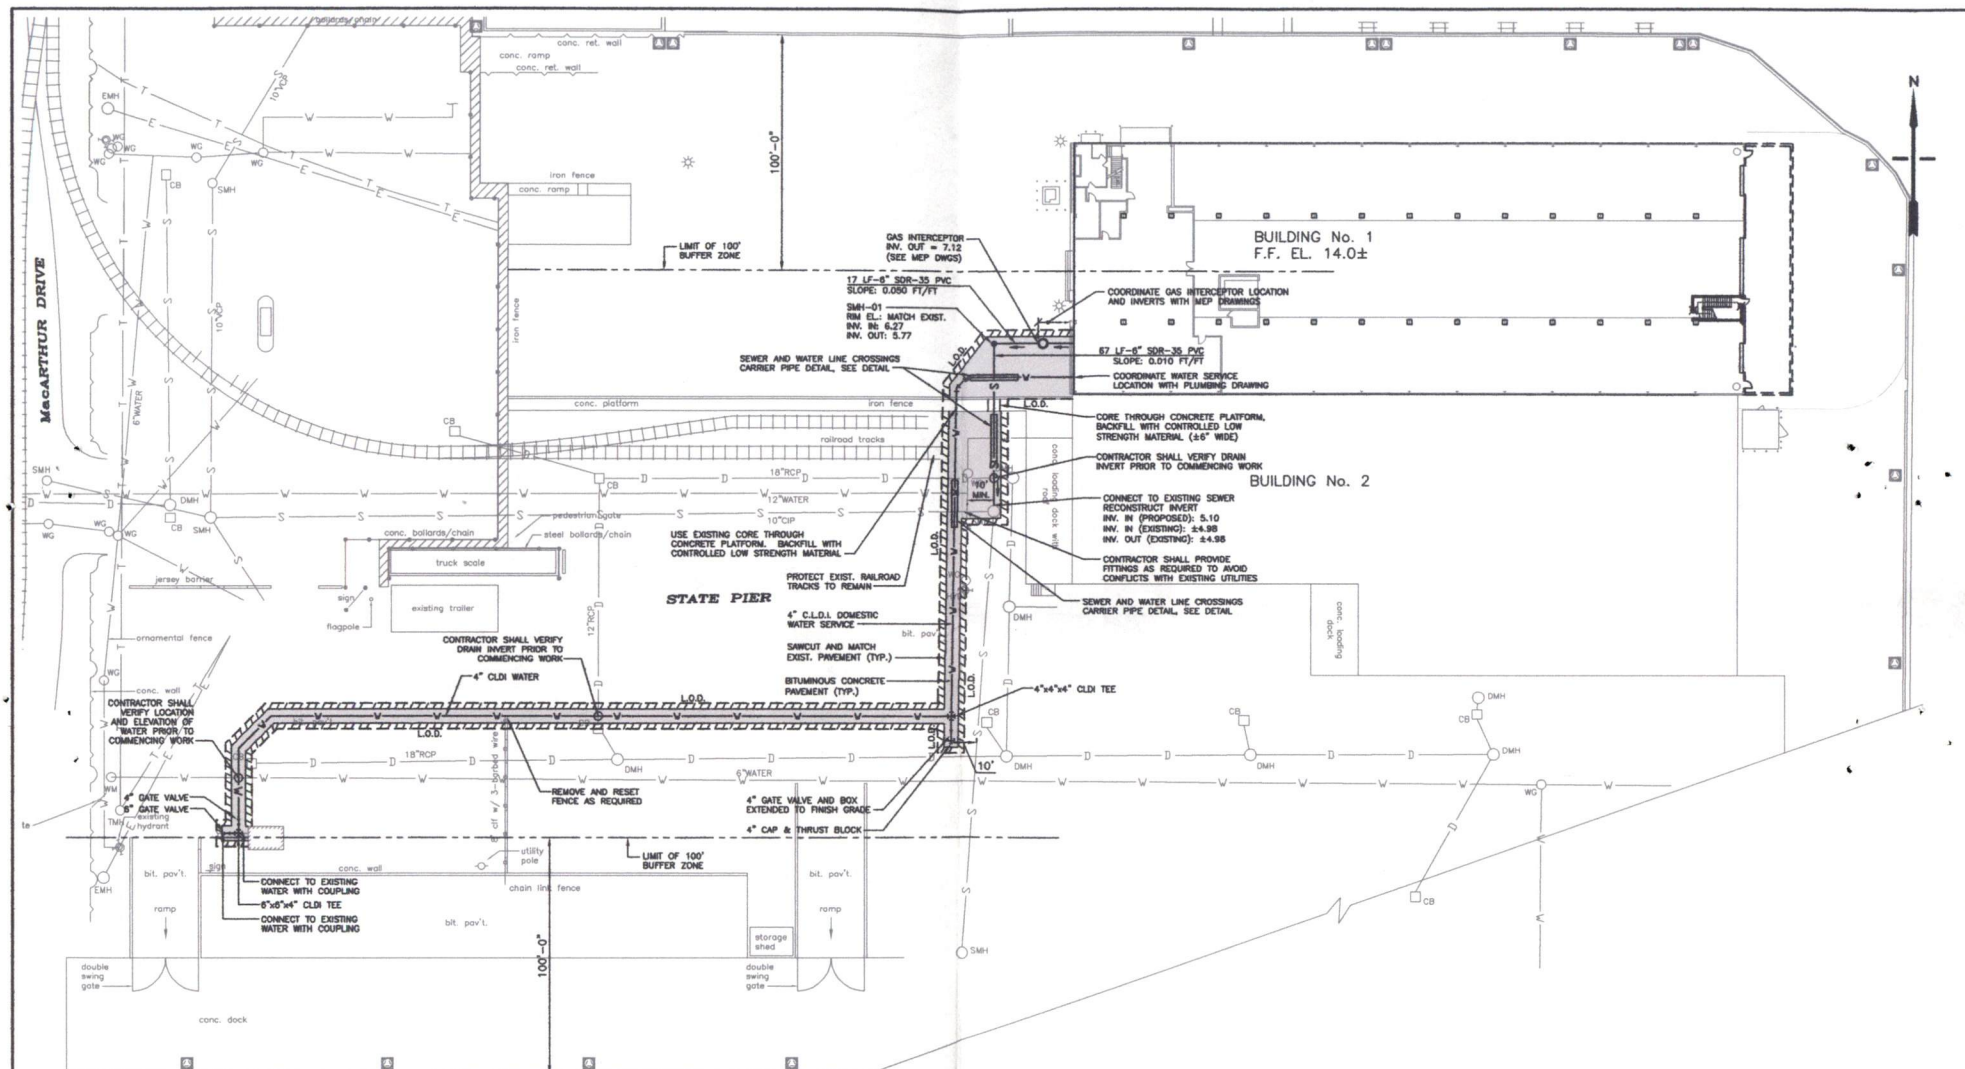

Graphic Scale

1" = 40'



PARE CORPORATION
ENGINEERS - SCIENTISTS - PLANNERS
8 BLACKSTONE VALLEY PLACE
LINCOLN, RI 02805
401-334-4100

PROJECT No. DC0801 - CONTRACT No. DC1
BUILDINGS No. 1 & No. 2 REHABILITATION NEW BEDFORD
STATE PIER
NEW BEDFORD, MA 02740

DATE: MAY 27, 2011
DWN BY: ADC
APP BY: MJR

DRAINAGE & UTILITY
PLAN

SKC-2A

REV-1 6/16/11
REV-2 6/27/11



2KC-5A

10-1-58

10-1-58

10-1-58

10-1-58

10-1-58