

FS W-14-24.
SERVICE 33834

NEW BEDFORD WATER WORKS
APPLICATION FOR SERVICE AND METER

NEW BEDFORD

11/7/14

expired 11/7/15

I HEREBY ACKNOWLEDGE the receipt of a copy of the Regulations prescribed in the Ordinance of the City, for the use of Water, and I request that the water may be furnished through a

4"

inch

Fire Supply

meter at

1066 Pleasant St

S.E. Mass Veterans Housing Program (domestic #16907)

at such rates as may from time to time be established by the City.

I hereby agree to pay promptly the bill for the Service pipe laid down for my premises, and to pay all dues for water, and I agree to conform to the said Regulations and to all provisions of the Water Ordinances, until written notice is given by me or my agent to cut off the supply.

P. 166

L. 166

*Catherine K. Solid

Thompson Farland

TELEPHONE 508-777-3479 398 County St, W.B. MA, 02740

Service laid

Size and kind of pipe

4 inch Ductile Iron

From

Turned on

Meter Set

Reading

Domestic Service #16907

Location

Building rates

Paid

Cost of Service

\$465 check # 2229

Paid

31-727

FOR INSPECTION ONLY A 24 HOUR
NOTICE IS REQUIRED AND THE
CONTRACTOR/APPLICANT IS
REQUIRED TO NOTIFY THE D.P.T.
@ 508-991-6150
PERMIT EXPIRES 1 YEAR

1066 PLEASANT ST
P 66 L 166

SERVICE 33834

MEASURES 4"

S FROM S LINE WILLIS ST	76'
W FROM E LINE PLEASANT ST	24'
N FROM N LINE BUILDING	6.5'
w from w line house	35'

MAIN TO PROP LINE	27'
PIPE INSIDE PROP	19'

WORK DONE 4/15/15

APPLICATION FEE	\$350.00
INSPECTION	\$ 70.00
TURN ON	\$ 45.00
	<hr/> 465.00

OWNER: s.e.mass veterans housing program

CONTRACTOR: thompson farland

DISPLAY PERMIT IN A CONSPICUOUS PLACE ON THE PREMISES



Commonwealth of Massachusetts

City of New Bedford

133 William Street New Bedford, MA 02740

WATER SERVICE PERMIT



Date: 12/8/2014

No. **W-14-24**

Permit Fee: \$465.00

Service Location: 1066 PLEASANT ST

Owner Name: SOUTHEASTERN

Owner Phone #: (508) 717-3479

Type of Occupancy: Commercial

Type of Work: Water - Fire Supply New 4"

Work Description: 33834 FIRE SUPPLY

P66
L166

4INCH FIRE SUPPLY

1066 PLEASANT ST

S.E. MASS VETERAND HOUSING PORGRAM

DOMESTIC 16907

Contractor

Name: FARLAND CORPORATION INC

Certificate #: 47544

Type of Business : DPI - Other

Address: 398 COUNTY ST

City/Town/State: NEW BEDFORD

MA

Phone #: (508) 717-

Type of Service

Pipe Size

Trench Length:

0.00

Fire Service

Domestic Service

Estimated consumption of water

Estimated average daily consumption 0.00 gallons

Cross Connection?

No

Estimated maximum day consumption 0.00 gallons

Right of Way?

No

Are lawn sprinklers and/or lawn irrigation proposed on site? No

Meter Impact?

No

Estimated fire flows required for the project site: 0.00

Street Opening Permit Required?

No

Does the project require a fire supression system? No

Call Phone: (781) 942-9077 For Inspection

DISPLAY PERMIT IN A CONSPICUOUS PLACE ON THE PREMISES

Commonwealth of Massachusetts

City of New Bedford

WATER SERVICE PERMIT

No. W-14-24

Date: 10/10/14

10/10/14

Service Location

HOSE PLEASANT ST

Owner Name

SOUTHEASTERN

Type of Service

4 inch water

Water Supplier

3004 FIRE SUPPLY

0.00
0.00

3004 FIRE SUPPLY

PLEASANT ST

U.S. MASS VETERAN HOUSING PROGRAM

10/10/14

Water Supplier

3004 FIRE SUPPLY

PLEASANT ST

Water Supplier

3004 FIRE SUPPLY

PLEASANT ST

Type of Service

4 inch water

Water Supplier

3004 FIRE SUPPLY

Water Supplier

3004 FIRE SUPPLY

Estimated consumption - 100 - 150 water

Estimated consumption - 100 - 150 water

0.00

Estimated consumption - 100 - 150 water

0.00

Estimated consumption - 100 - 150 water

0.00

Estimated the flow required for the project


0.00

Estimated the flow required for the project

0.00


Cell Phone: (781) 843-8000 For Inspection

FIRE PROTECTION PLAN

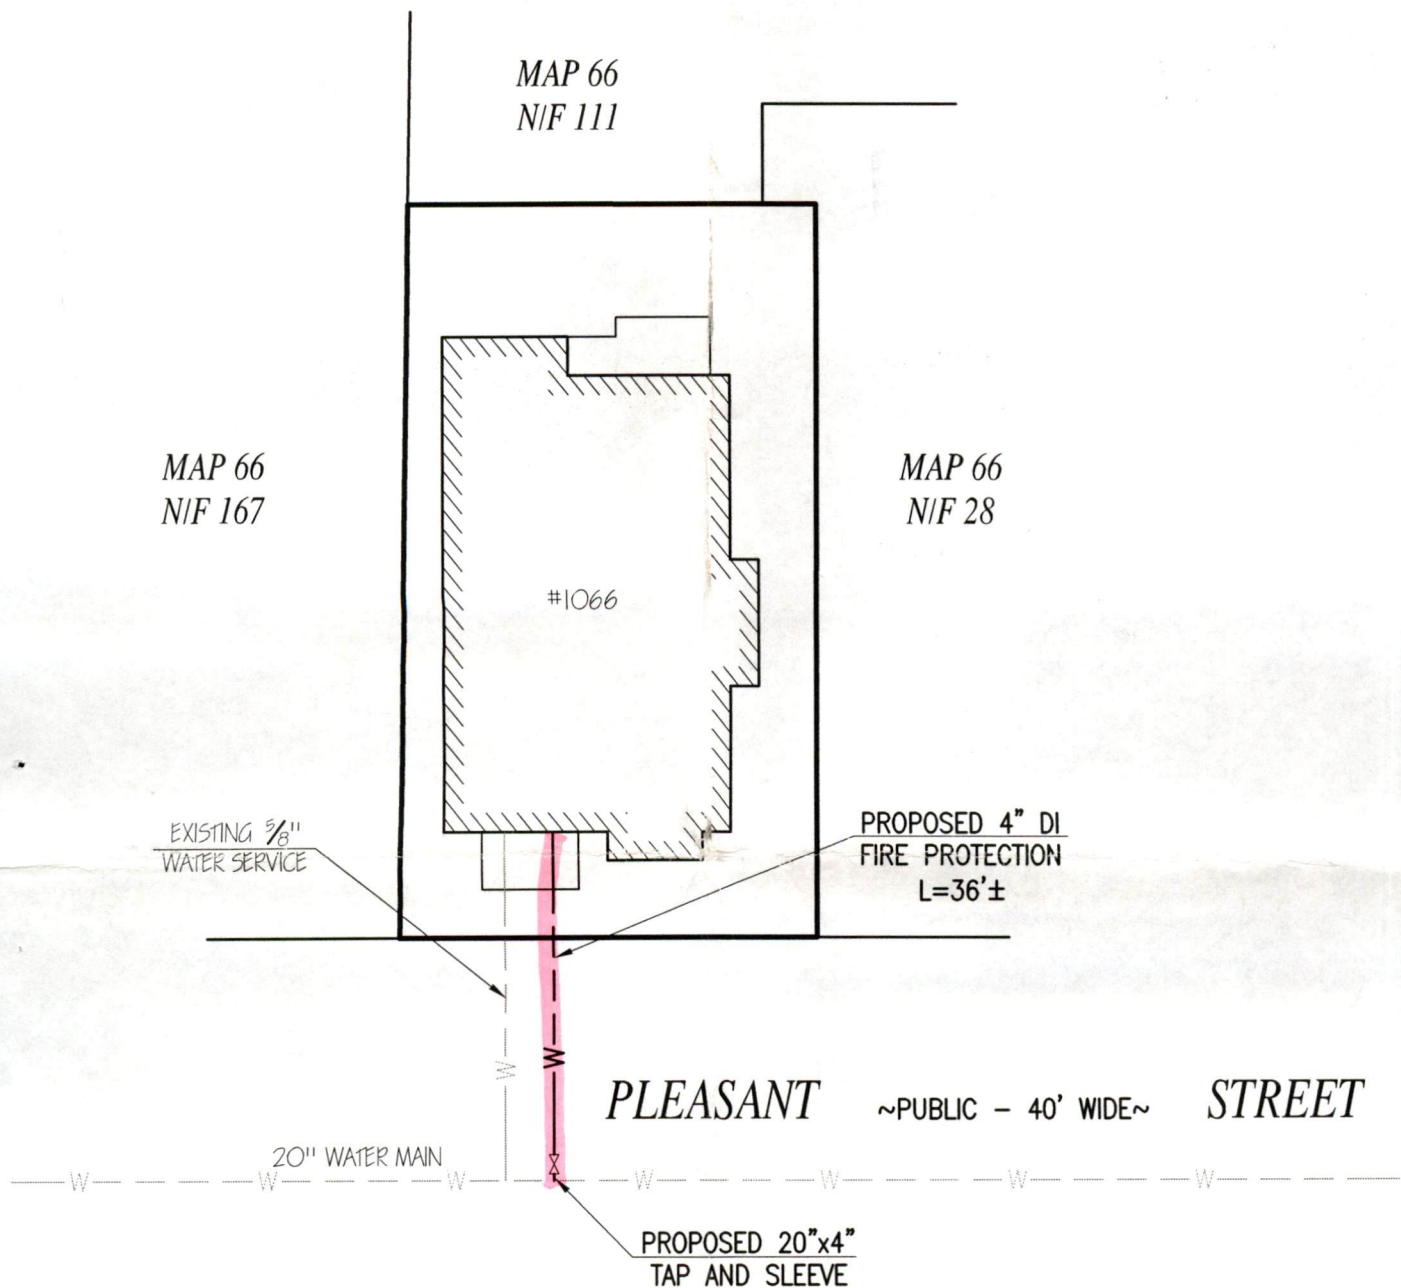

1066 PLEASANT STREET
ASSESSORS MAP 66 166
NEW BEDFORD, MASSACHUSETTS

PREPARED FOR:
BRIAN CONCEICAO,
VET'S TRANSITION HOUSE
20 WILLIS STREET
NEW BEDFORD, MA 02740

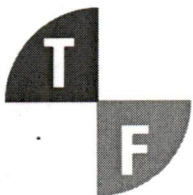

THOMPSONFARLAND
PROFESSIONAL ENGINEERS // LAND SURVEYORS

www.ThompsonFarland.com

(MAIN OFFICE) 398 COUNTY STREET, NEW BEDFORD, MA 02740 P.508.717.3479

NEW BEDFORD | TAUNTON | CAMBRIDGE | MARLBOROUGH

SCALE: 1"=20'

DATE: 9/30/14

JOB NO: 14-525



Department of Public Infrastructure

Ronald H. Labelle
Commissioner

CITY OF NEW BEDFORD
Jonathan F. Mitchell, Mayor

Water
Wastewater
Highways
Engineering
Cemetery

To Whom It May Concern:

I Brian Conceicao 20 Willis ST, New Bedford, MA, being
(Name) (Mailing Address)

Owner of property located at

1066 Pleasant Street

Plot 66, Lot 166, hereby agree to allow Farland Corp.
(Name)

398 County Street, New Bedford, MA to act on my behalf including affixing my
(Mailing Address) 02740

signature in securing permit for:

☐ Sewer/Drain Service Permits
☒ Water Service Permits
☐ Driveway Installation Permits
☐ Sidewalk Installation Permits

I further agree to conform to, and abide by, All City rules and ask regulations applicable to the permit (s) being applied for:

Name [Signature]
Signature

20 Willis ST, New Bedford MA
Address

11-6-14 508-979-742-7360
Date Telephone number



S:E. MASS Veterans Housing Program, Inc. d/b/a/
VETERANS TRANSITION HOUSE
 20 Willis Street
 New Bedford, MA 02740-6745
 (508) 992-5313

BANKFIVE
 53-7064/2113

2229

11/6/2014

PAY TO THE
 ORDER OF

City of New Bedford

\$ **465.00

Four Hundred Sixty-Five and 00/100*****

DOLLARS

City of New Bedford

MEMO

⑈002229⑈ ⑆211370642⑆901365892⑈

Veterans Transition House

2229

City of New Bedford

11/6/2014

Date	Type	Reference
11/6/2014	Bill	permit

Original Amt.
465.00

Balance Due
465.00

Discount

Payment
465.00

Check Amount

465.00

Ckg - VTH - BankFive

465.00

Details on Back



Intuit® CheckLock™ Secure Check

MP