

FS W-14-23
SERVICE 33836

NEW BEDFORD WATER WORKS
APPLICATION FOR SERVICE AND METER

NEW BEDFORD

Expires 11/7/15
11/7/14

I HEREBY ACKNOWLEDGE the receipt of a copy of the Regulations prescribed in the Ordinance of the City, for the use of Water, and I request that the water may be furnished through a

4 inch Fire Supply meter at 53 S Sixth St.
S.E. Mass Veterans Housing Program (domestic #008579)
at such rates as may from time to time be established by the City.

I hereby agree to pay promptly the bill for the Service pipe laid down for my premises, and to pay all dues for water, and I agree to conform to the said Regulations and to all provisions of the Water Ordinances, until written notice is given by me or my agent to cut off the supply.

P. 41

L. 211

Thompson Farland
398 County St, NB, MA
TELEPHONE 508-717-3479

Service laid _____ Size and kind of pipe 4 inch Ductile Iron

From _____

Turned on _____ Meter Set _____

Reading Domestic Service #8579 Location _____

Building rates _____ Paid _____

Cost of Service \$465 Check # 2230 Paid _____

31-727

FOR INSPECTION ONLY A 24 HOUR
NOTICE IS REQUIRED AND THE
CONTRACTOR/APPLICANT IS
REQUIRED TO NOTIFY THE D.P.T.
@ 508-991-6150
PERMIT EXPIRES 1 YEAR



53 S. Sixth st

service 8579

lot 41

lot 211

s x s line joli gonsalves

98'

e x w line S. Sixth st

12.8'

s x n line house

35.5'

n x s line house

5'

e x e line house

24.8'

Main to property line

14'

pipe inside property line

14'

APPLICATION FEE

\$465.00


Owner: se mass veterans housing

Contractor: Farland Corp


FIRE PROTECTION PLAN

MAP 41
N/F 224

MAP 41
N/F 223

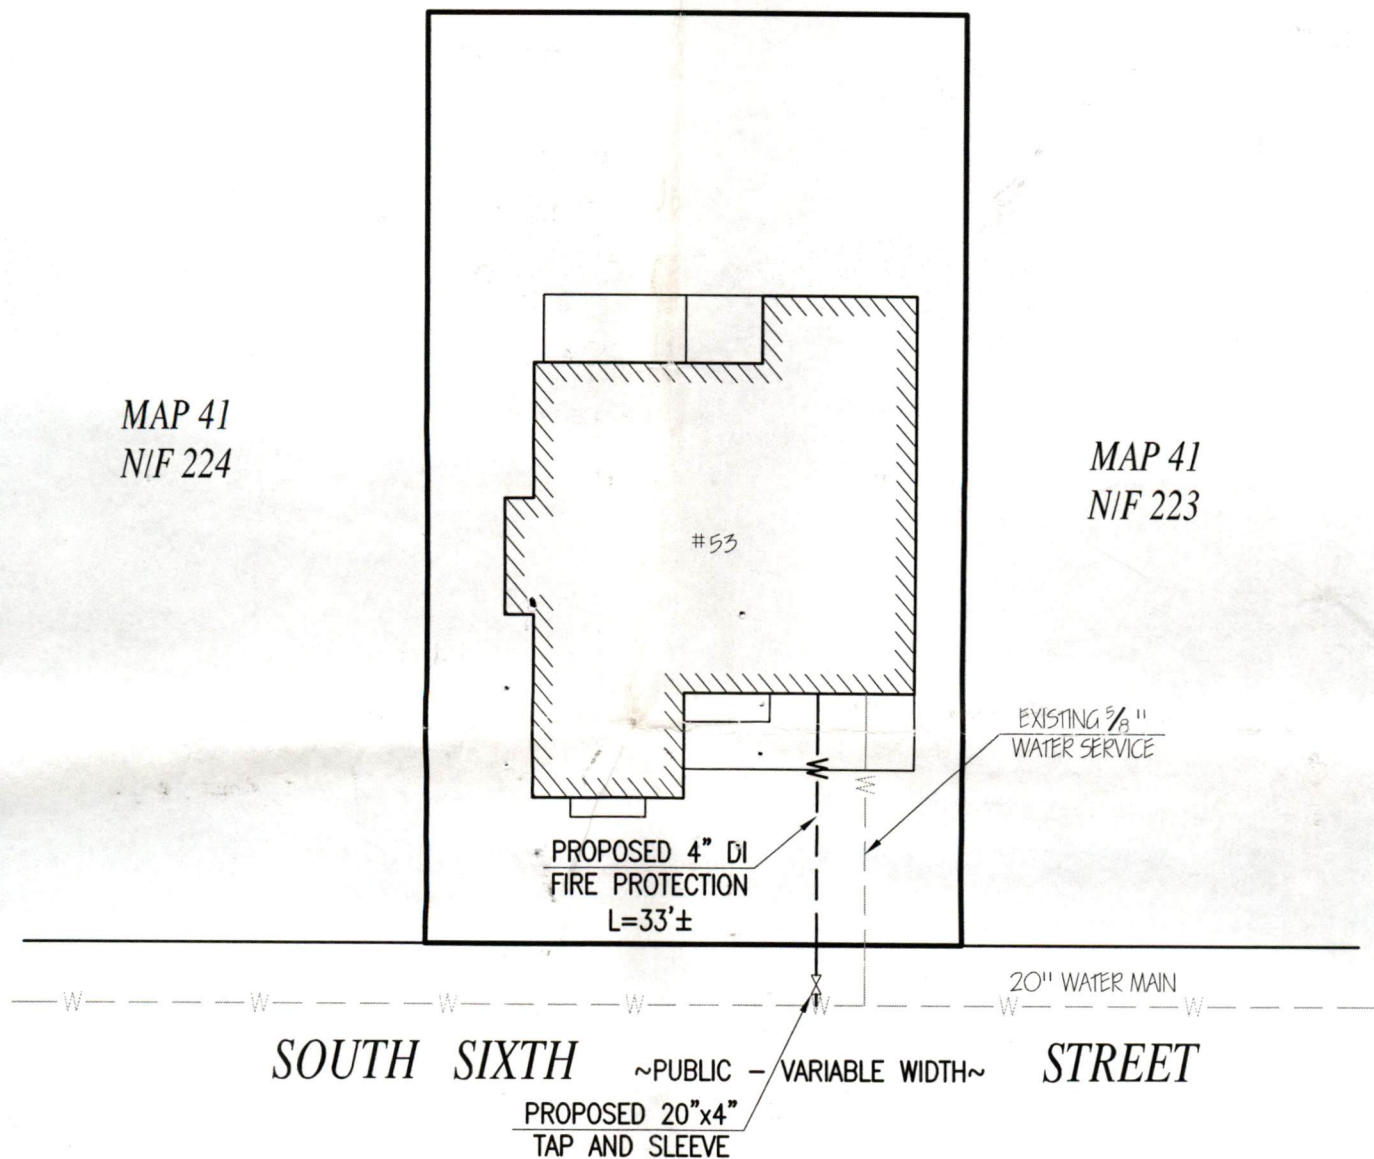

53 SOUTH 6TH STREET
ASSESSORS MAP 41 211
NEW BEDFORD, MASSACHUSETTS

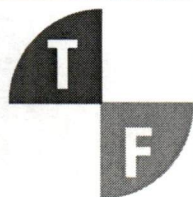

THOMPSONFARLAND
PROFESSIONAL ENGINEERS // LAND SURVEYORS

www.ThompsonFarland.com

(MAIN OFFICE) 398 COUNTY STREET, NEW BEDFORD, MA 02740 P.508.717.3479

NEW BEDFORD | TAUNTON | CAMBRIDGE | MARLBOROUGH


PREPARED FOR:

BRIAN CONCEICAO,
VET'S TRANSITION HOUSE
20 WILLIS STREET
NEW BEDFORD, MA 02740

SCALE: 1"=20'

DATE: 9/30/2014

JOB NO: 14-523

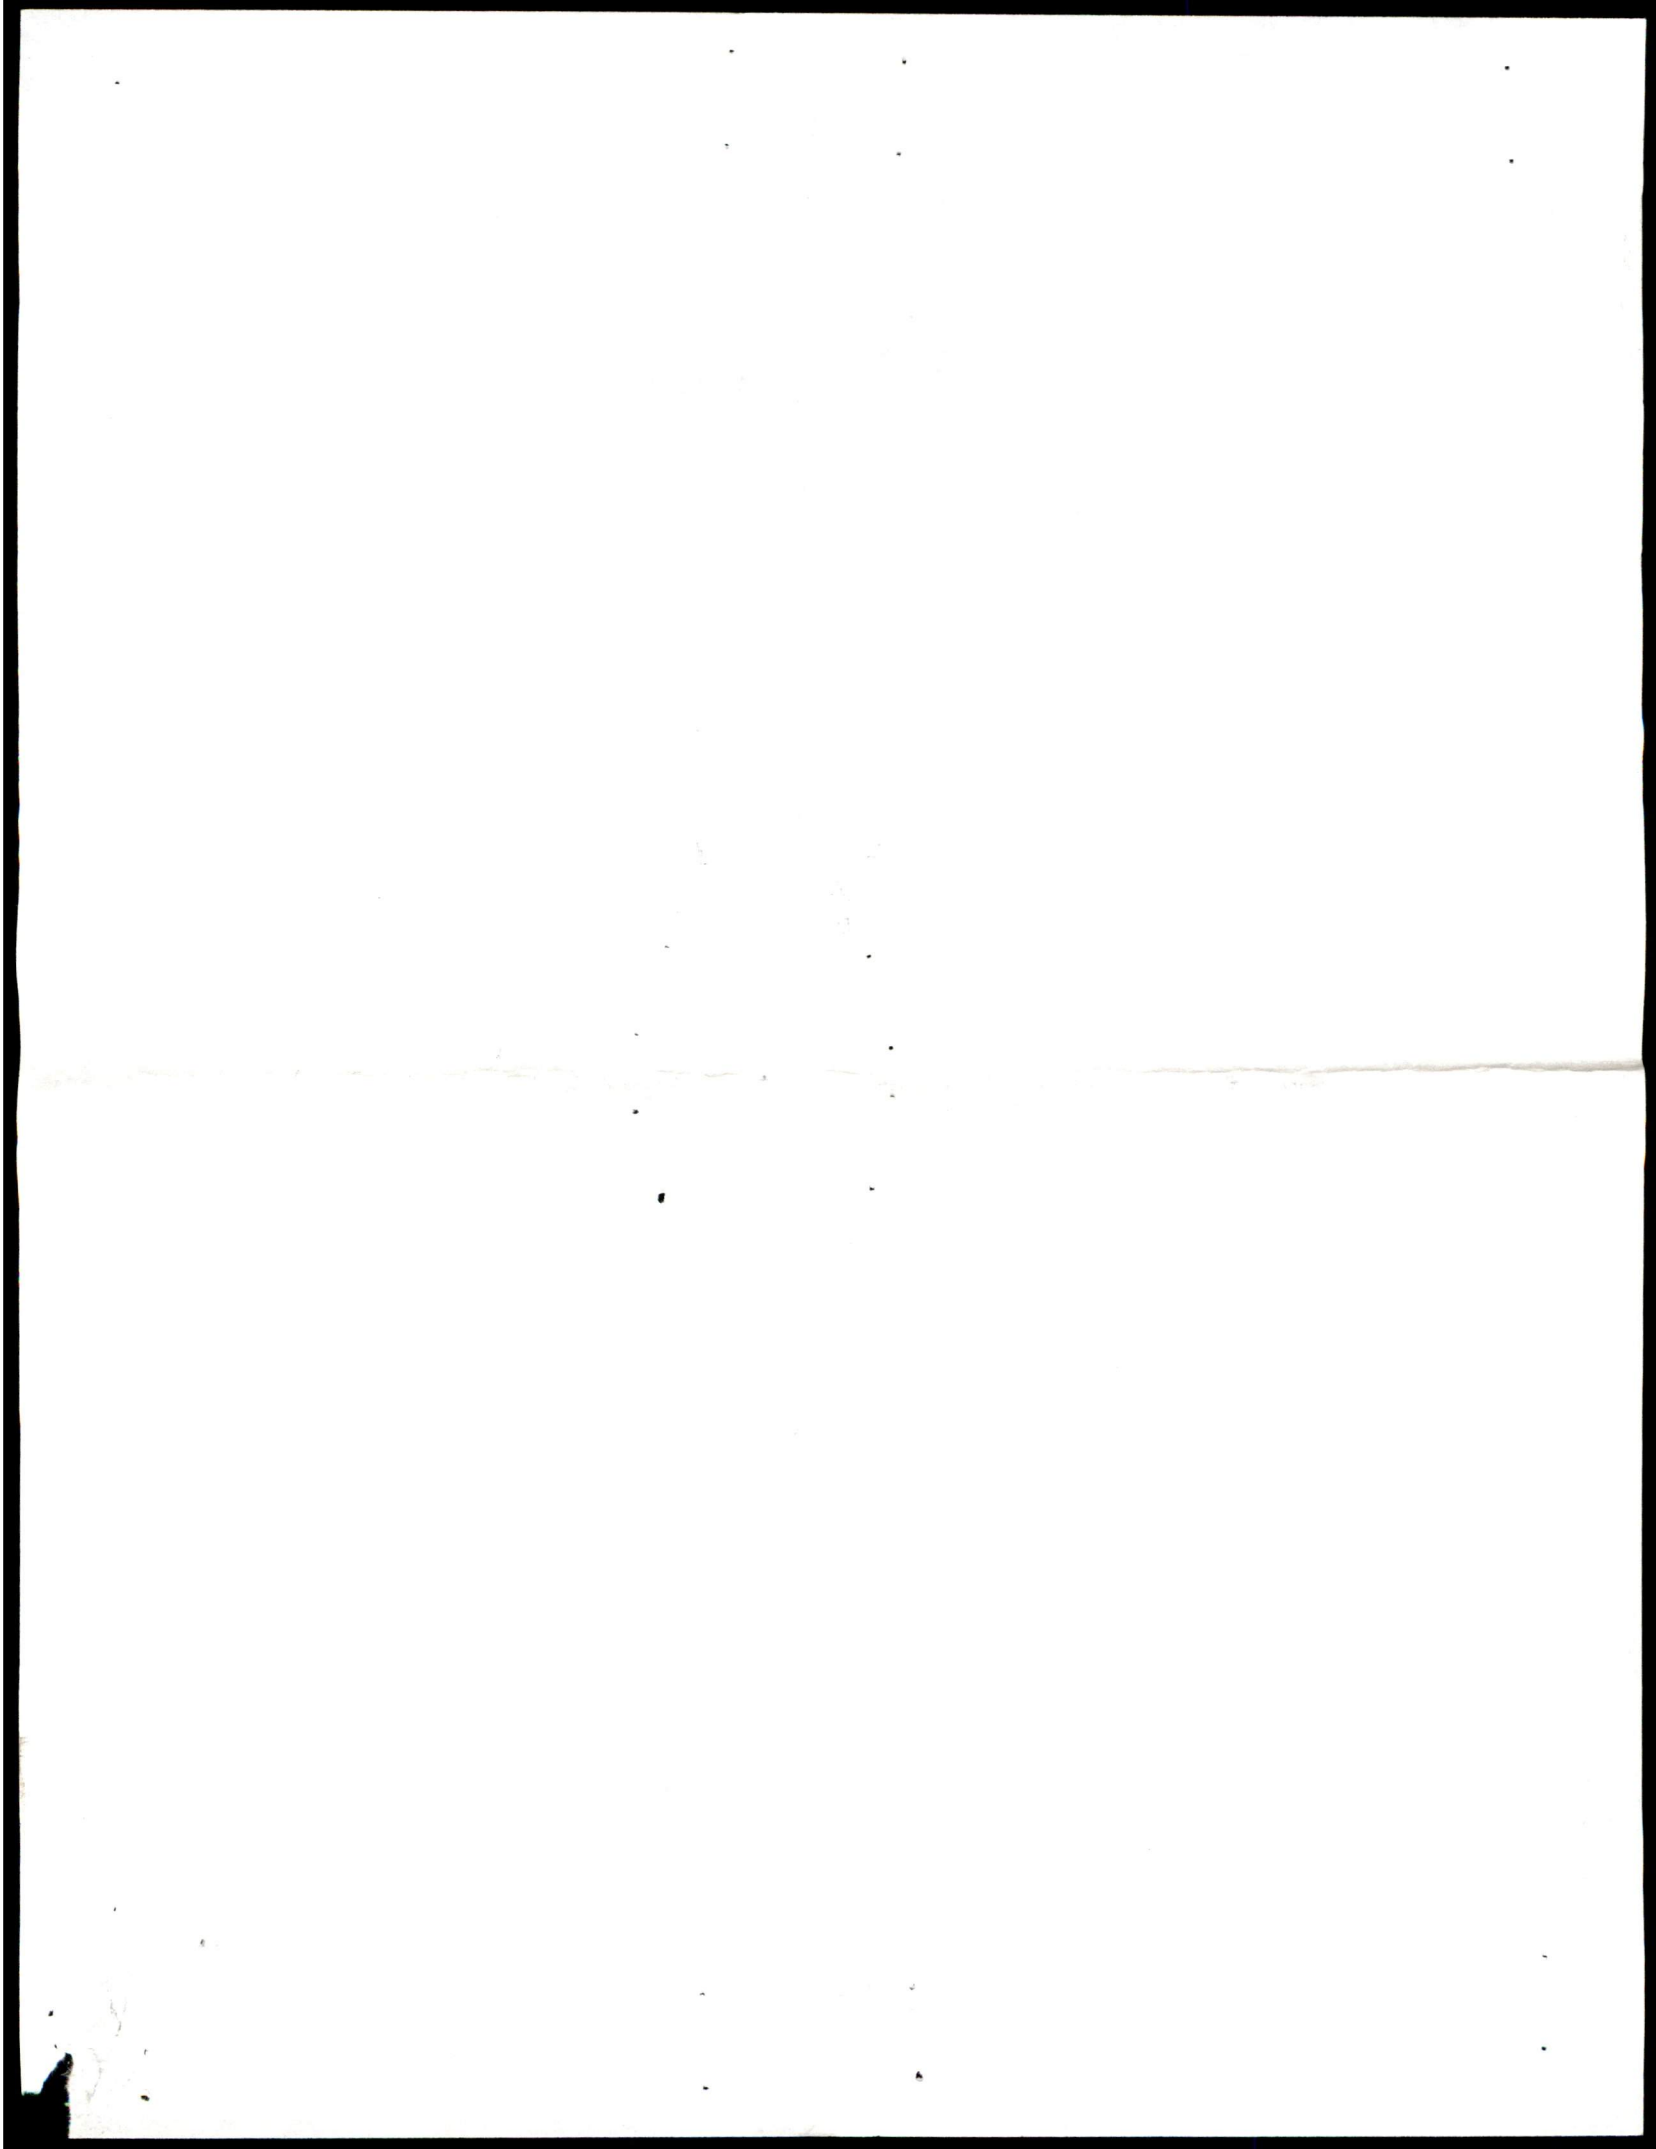



Department of Public Infrastructure

Ronald H. Labelle
Commissioner

CITY OF NEW BEDFORD

Jonathan F. Mitchell, Mayor

Water
Wastewater
Highways
Engineering
Cemetery

To Whom It May Concern:

I Brian Conner 20 William St, being
(Name) (Mailing Address)

Owner of property located at

53 South 6th Street

Plot 41, Lot 211, hereby agree to allow Farland Corp.
(Name)

398 County St. New Bedford, MA 02740, to act on my behalf including affixing my
(Mailing Address)

signature in securing permit for:

☐ Sewer/Drain Service Permits
☒ Water Service Permits
☐ Driveway Installation Permits
☐ Sidewalk Installation Permits

I further agree to conform to, and abide by, All City rules and ask regulations applicable to the permit (s) being applied for:

Name Brian Conner
Signature
20 William St. New Bedford, MA
Address
11-6-15 508-742-7300
Date Telephone number



S.E. MASS Veterans Housing Program, Inc. d/b/a/
VETERANS TRANSITION HOUSE
 20 Willis Street
 New Bedford, MA 02740-6745
 (508) 992-5313

BANKFIVE
 53-7064/2113

2230

11/6/2014

PAY TO THE
 ORDER OF City of New Bedford

\$ **465.00

Four Hundred Sixty-Five and 00/100 ***** DOLLARS

City of New Bedford

MEMO

⑈002230⑈ ⑆211370642⑆901365892⑈

Details on Back



Intuit® CheckLock™ Secure Check

Veterans Transition House

2230

City of New Bedford
 Date 11/6/2014 Type Bill Reference permit

Original Amt.
 465.00

Balance Due
 465.00

11/6/2014
 Discount

Payment
 465.00
 Check Amount
 465.00

Ckg - VTH - BankFive

465.00

DISPLAY PERMIT IN A CONSPICUOUS PLACE ON THE PREMISES



Commonwealth of Massachusetts

City of New Bedford

133 William Street New Bedford, MA 02740

WATER SERVICE PERMIT



Date: 12/8/2014

No. **W-14-23**

Permit Fee: \$465.00

Service Location: 53 S SIXTH ST

Owner Name: SOUTHEASTERN

Owner Phone #: (508) 717-3479

Type of Occupancy: Commercial

Type of Work: Water - Fire Supply New 4"

Work Description: FIRE SUPPLY 4INCH

**53 S.SIXTH ST
S.E. MASS VETERANS HOUSING PROGRAM
DOMESTIC (85expires 11/17/15)**

domestic service#8579

Contractor

Name: FARLAND CORPORATION INC Certificate #: 47544 Type of Business: DPI - Other

Address: 398 COUNTY ST City/Town/State: NEW BEDFORD MA Phone #: (508) 717-

Type of Service Pipe Size Trench Length: 0.00

Fire Service _____

Domestic Service _____

Estimated consumption of water

Estimated average daily consumption 0.00 gallons

Cross Connection? No

Estimated maximum day consumption 0.00 gallons

Right of Way? No

Are lawn sprinklers and/or lawn irrigation proposed on site? No

Meter Impact? No

Estimated fire flows required for the project site: 0.00

Street Opening Permit Required? No

Does the project require a fire suppression system? No

Required minimum static pressure for the proposed project site 0.00

Call Phone: (781) 942-9077 For Inspection

