

6-15-22.
SERVICE 33863

NEW BEDFORD WATER WORKS
APPLICATION FOR SERVICE AND METER

NEW BEDFORD

7/21/15

I HEREBY ACKNOWLEDGE the receipt of a copy of the Regulations prescribed in the Ordinance of the City, for the use of Water, and I request that the water may be furnished through a

1" inch Copper meter at N.S. 162' EX Brownell Ave
(#273) Ryan St

at such rates as may from time to time be established by the City. picked up 1" Jorge Verissimo
I hereby agree to pay promptly the bill for the Service pipe laid down for my premises, and to pay all dues for water, and I agree to conform to the said Regulations and to all provisions of the Water Ordinances, until written notice is given by me or my agent to cut off the supply.

P 38
L 387

Sewer
permit # 24435

Jorge Verissimo
Jorge Verissimo
1 corner way
S. Dartmouth 02748

TELEPHONE 774-2631292

Service laid R.J. CANESSA Size and kind of pipe

From

Turned on

Meter Set

Reading

Location

inside cellar wall

Building rates

Paid

Cost of Service

\$295.00 ck# 209

Paid

31-727

FOR INSPECTION ONLY A 24 HOUR
NOTICE IS REQUIRED AND THE
CONTRACTOR/APPLICANT IS
REQUIRED TO NOTIFY THE D.P.L.
@ 508-991-6150
PERMIT EXPIRES 1 YEAR

273 Ryan St

Service# 33863

Plot 38 Lot387


E x E line Brownell	140ft.
S x N line Ryan St	11ft.
E z W line house	6ft.
W x E line house	50ft.
S x S linw house	33ft.

Main to property line	32ft.
Pipw inside propert	24ft.

Application fee	\$350.00
Inspection	\$ 70.00
Turn on Charges	\$ 45.00
Couplings	\$ 30.00


\$495.00

Owner: JorgeVerissimo
Contractor: Canessa

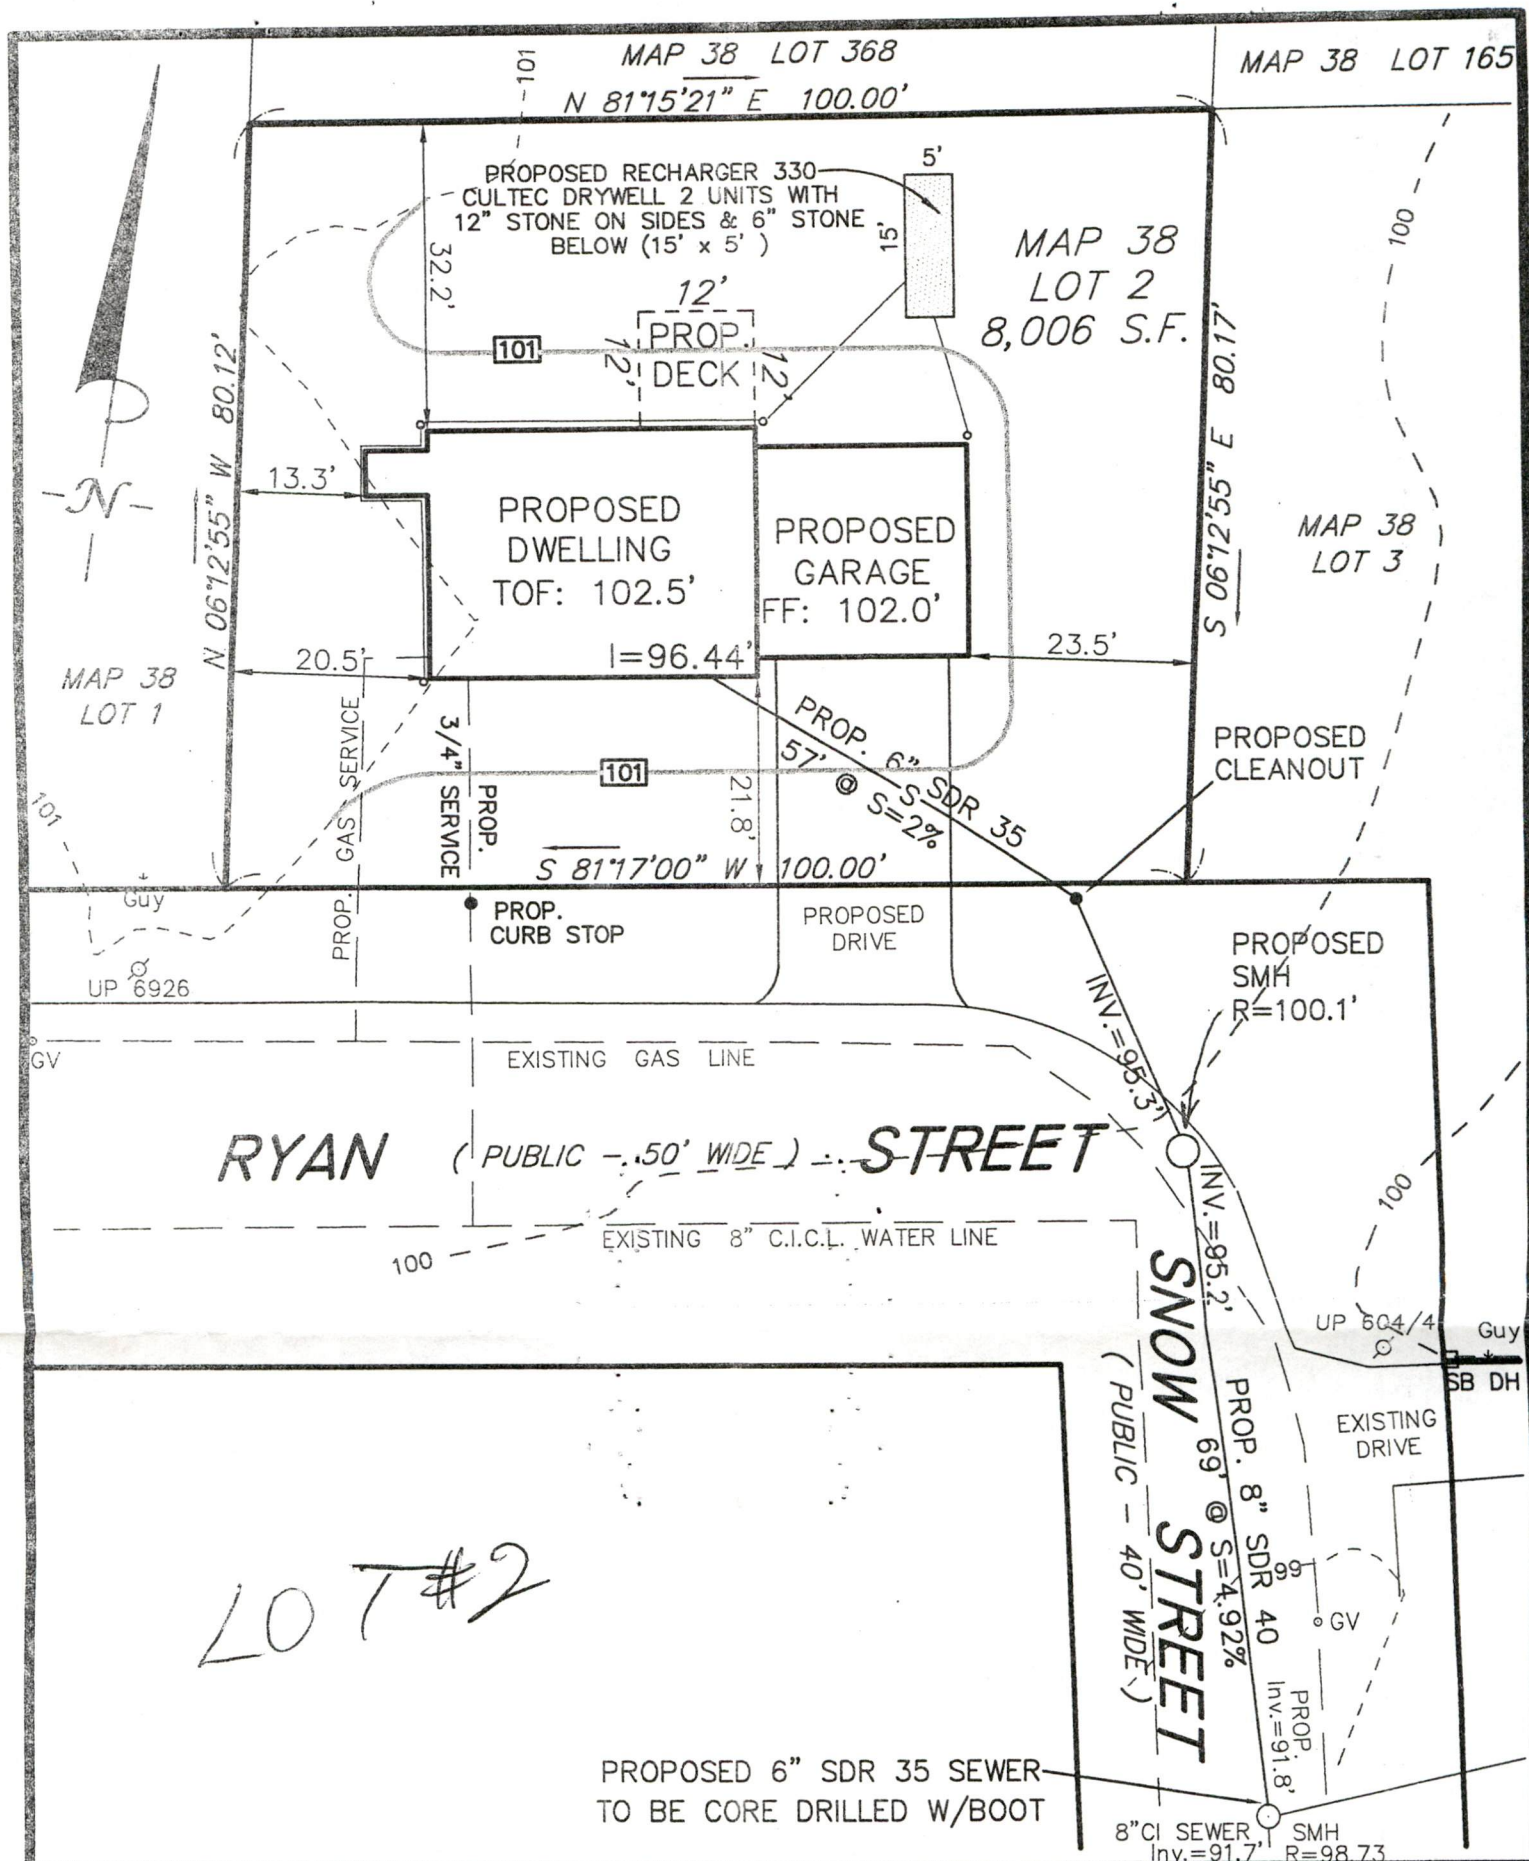

BUILDING PERMIT PLAN

RYAN STREET IN NEW BEDFORD, MA

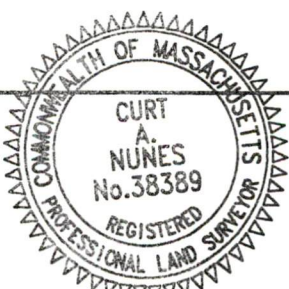

THIS PLAN IS BASED ON AN INSTRUMENT SURVEY PERFORMED BY ROMANELLI ASSOCIATES, INC. ON 4/9/15.


[Signature] 4/29/15
PROFESSIONAL LAND SURVEYOR DATE

DATE: APRIL 29, 2015

SCALE: 1" = 20'

ROMANELLI ASSOCIATES INC.
PROFESSIONAL LAND SURVEYORS

4480 Acushnet Ave. New Bedford, MA 02745
Phone (508) 995-0100 - (508) 995-6678
WWW.ROMANELLI-INC.COM

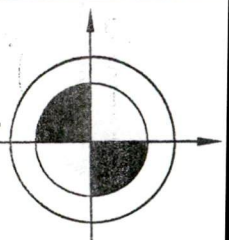

JN 15-009

DISPLAY PERMIT IN A CONSPICUOUS PLACE ON THE PREMISES



Commonwealth of Massachusetts

City of New Bedford

133 William Street New Bedford, MA 02740

WATER SERVICE PERMIT



Date: 7/28/2015

No. **W-15-22**

Permit Fee: \$495.00

Service Location: NS RYAN ST

Owner Name: TERCEIRA CONSTRUCTION LLC

Owner Phone #: (774) 263-1292

Type of Occupancy: Residential

Type of Work: Water - Domestic New 1"

Work Description: service # 33863

P. 38 L.387

N.S. 162' E x Brownell Ave

#273 Ryan St

sewer permit # 24435

Contractor

Name: _____ Certificate #: _____ Type of Business : _____

Address: _____ City/Town/State: _____ Phone #: _____

Type of Service Pipe Size Trench Length: **0.00**

Fire Service _____

Domestic Service _____

Estimated consumption of water

Estimated average daily consumption 0.00 gallons

Cross Connection? **No**

Estimated maximum day consumption 0.00 gallons

Right of Way? **No**

Are lawn sprinklers and/or lawn irrigation proposed on site? **No**

Meter Impact? **No**

Estimated fire flows required for the project site: 0.00

Street Opening Permit Required? **No**

Does the project require a fire suppression system? **No**

Required minimum static pressure for the proposed project site _____

Call Phone: (781) 942-9077 For Inspection

City of New Bedford

WATER SERVICE PERMIT

No.

Date

Water Commission New Bedford

By _____



DISPLAY PERMIT IN A CONSPICUOUS PLACE ON THE PREMISES



Commonwealth of Massachusetts

City of New Bedford

133 William Street New Bedford, MA 02740

WATER SERVICE PERMIT

0.00



GRANTED WITH THE USUAL CONDITIONS

Water

COMMISSIONER

Call Phone: (781) 942-9077 For Inspection



Commonwealth of Massachusetts

CITY OF NEW BEDFORD

City Hall, Room 308, 133 William Street New Bedford, MA 02740 (508) 979-1540



FOUNDATION PERMIT

5/13/2015

No. B-15-571

MSBC Sect. 111.8 - Any permit issued shall be deemed abandoned and invalid unless the work authorized by it shall have been commenced within six (6) months after its issuance.

FEE PAID \$100.00

This certifies that JASON BRAZ

owner/contractor has permission to:

NS

RYAN ST

On: Foundations Only 1-2 Family - 100.00

Providing that the person accepting this permit shall in every respect conform to the terms of application therefore on file in this office; to the provisions of the statute of the Commonwealth and to the by-laws of the City of New Bedford relating to the inspection, erection, enlarging, altering, raising, moving, repairing, or tearing down of a building.

Permit is issued subject to the following special requirements: (Restrictions)

Wiring Inspector



Plumbing Inspector



Building Inspector

YOUR AREA INSPECTOR IS: Robert Carreiro

Tel. (508) 979-1540 Between 8:00am - 9:00am

**NOTICE: NOTIFY INSPECTOR 48 HOURS IN
ADVANCE OF APPLYING SHEATHING OR LATHING**

OCCUPANCY PERMIT REQUIRED BEFORE OCCUPANCY

No Building or Structure shall be used or occupied until the Certificate of Use and Occupancy shall have been issued by the Building Commissioner - MSBC, Sect. 120.1

This Card Must Be Displayed in a Conspicuous Place on the Premises and Not Torn Down or Removed Until Completion of Work

SUBJECT TO MASSACHUSETTS
STATE BUILDING CODE

Danny D. Romanowicz

Building Inspector

Plan Review Comments: