

10-18-20 TB-18-805
SERVICE 33993

NEW BEDFORD WATER WORKS

APPLICATION FOR SERVICE AND METER

NEW BEDFORD

Expires ~~4-17-19~~
5-11-18

~~4-17-2018~~ 5-11-18

I HEREBY ACKNOWLEDGE the receipt of a copy of the Regulations prescribed in the Ordinance of the City, for the use of Water, and I request that the water may be furnished through a

1" inch copper meter at Phillips Rd (W.S.) 456' N
x Hillcrest Rd

at such rates as may from time to time be established by the City.

I hereby agree to pay promptly the bill for the Service pipe laid down for my premises, and to pay all dues for water, and I agree to conform to the said Regulations and to all provisions of the Water Ordinances, until written notice is given by me or my agent to cut off the supply.

P. 134
L. 471

Single Family

x

George Scott

TELEPHONE (508) 558-6642

5 172 Sawyer St
Sunderland, MA 02777

Sewer #

Service laid

Size and kind of pipe

From

St.

Turned on

Meter Set

Reading

Location

Building rates

Paid

Cost of Service

Paid

31-727

\$500.00 - chk #

N x N Line Hillcrest Rd 447.0'
S x hydrannt #5-182 162.0'
E x W Line Phillips Rd 6.0'
N x S Line House 29.0'
S x N Line House 16.0'
E x E Line House 42.0'
Main to property line 33.0'
Pipe inside property 39.0'

12-20-18: Service installed by Bill
Andrade & Sons, City Inspector P.Reynol

 9/11/2018

DISPLAY PERMIT IN A CONSPICUOUS PLACE ON THE PREMISES



Commonwealth of Massachusetts

City of New Bedford

133 William Street New Bedford, MA 02740

WATER SERVICE PERMIT



Date: 5/15/2018

No. W-18-20

Permit Fee: \$500.00

Service Location: WS PHILLIPS RD

Owner Name: SM REAL ESTATE II LLC

Owner Phone #: (508) 558-6642

Type of Occupancy: Industrial

Type of Work: Water - Domestic New 1"

Work Description: service # 33993

P.134

L.471

Phillips RD WS 456' N x Hillcrest Rd

1" COPPER SERVICE

expires 05-11-19

Contractor

Name: FARLAND CORPORATION INC

Certificate #: 47544

Type of Business : DPI - Other

Address: 398 COUNTY ST City/Town/State: NEW BEDFORD MA Phone #: (508) 717-

Type of Service

Pipe Size

Trench Length:

0.00

Fire Service

Domestic Service

Estimated consumption of water

Estimated average daily consumption 0.00 gallons

Cross Connection? No

Estimated maximum day consumption 0.00 gallons

Right of Way? No

Are lawn sprinklers and/or lawn irrigation proposed on site? No

Meter Impact? No


Estimated fire flows required for the project site: 0.00

Street Opening Permit Required? No

Does the project require a fire suppression system? No

Required minimum static pressure for the proposed project site 0.00

Call Phone: (781) 942-9077 For Inspection

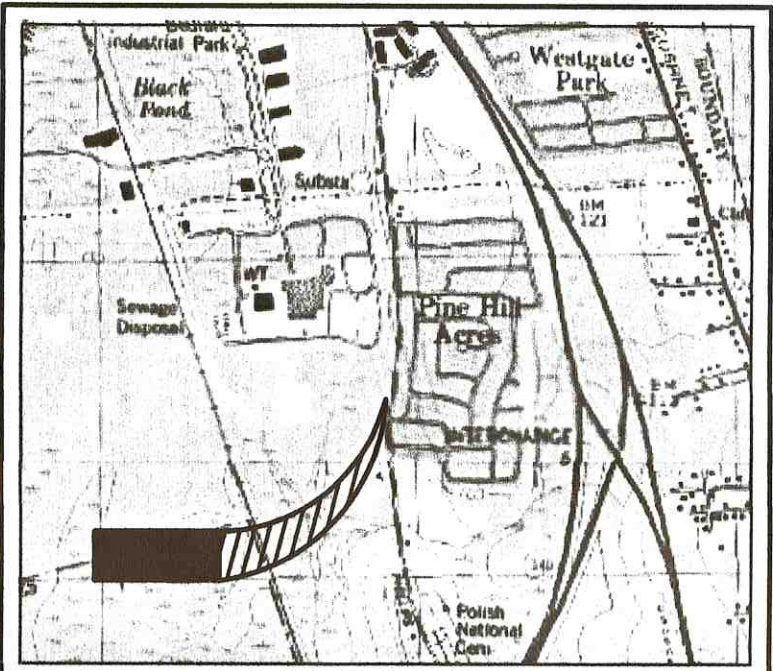

LOCUS MAP SCALE: 1"=2,000'±



- ZONING DATA -		
DISTRICT: RESIDENTIAL A		
DESCRIPTION	REQUIRED	EXISTING
LOT AREA	8,000 S.F.	16,400 S.F.
LOT FRONTAGE	75 FT	82.0 FT
FRONT SETBACK	20 FT	34.9± FT
SIDE SETBACK	10,12 FT	10.5±/27.4± FT
REAR SETBACK	30 FT	137.6± FT
BUILDING COVERAGE (MAXIMUM)	30 %	7.3± %

I CERTIFY THAT THE FOUNDATION SHOWN ON THIS PLAN HAS BEEN LOCATED ON THE GROUND BY INSTRUMENT SURVEY AND THAT SAID FOUNDATION IS IN CONFORMANCE WITH LOCAL ZONING BY-LAWS IN EFFECT AT THE TIME THIS PLAN WAS PREPARED.


Brian J. Murphy




5/11/18
DATE

RECORD OWNER:
ASSESSORS MAP 134 LOT 471
S AND S PROPERTIES, LLC
172 SAWYER STREET
SWANSEA, MA 02777
L.C. CERT# 24368

- NOTES:
- FOUNDATION AS-BUILT SURVEY PERFORMED BY FARLAND CORP. IN MAY OF 2018.
 - VERTICAL ELEVATIONS REFER TO THE NORTH AMERICAN VERTICAL DATUM (NAVD) OF 1988 (NAVD 88) AND HORIZONTAL LOCATIONS REFER TO THE NORTH AMERICAN DATUM OF 1983 (NAD 83).

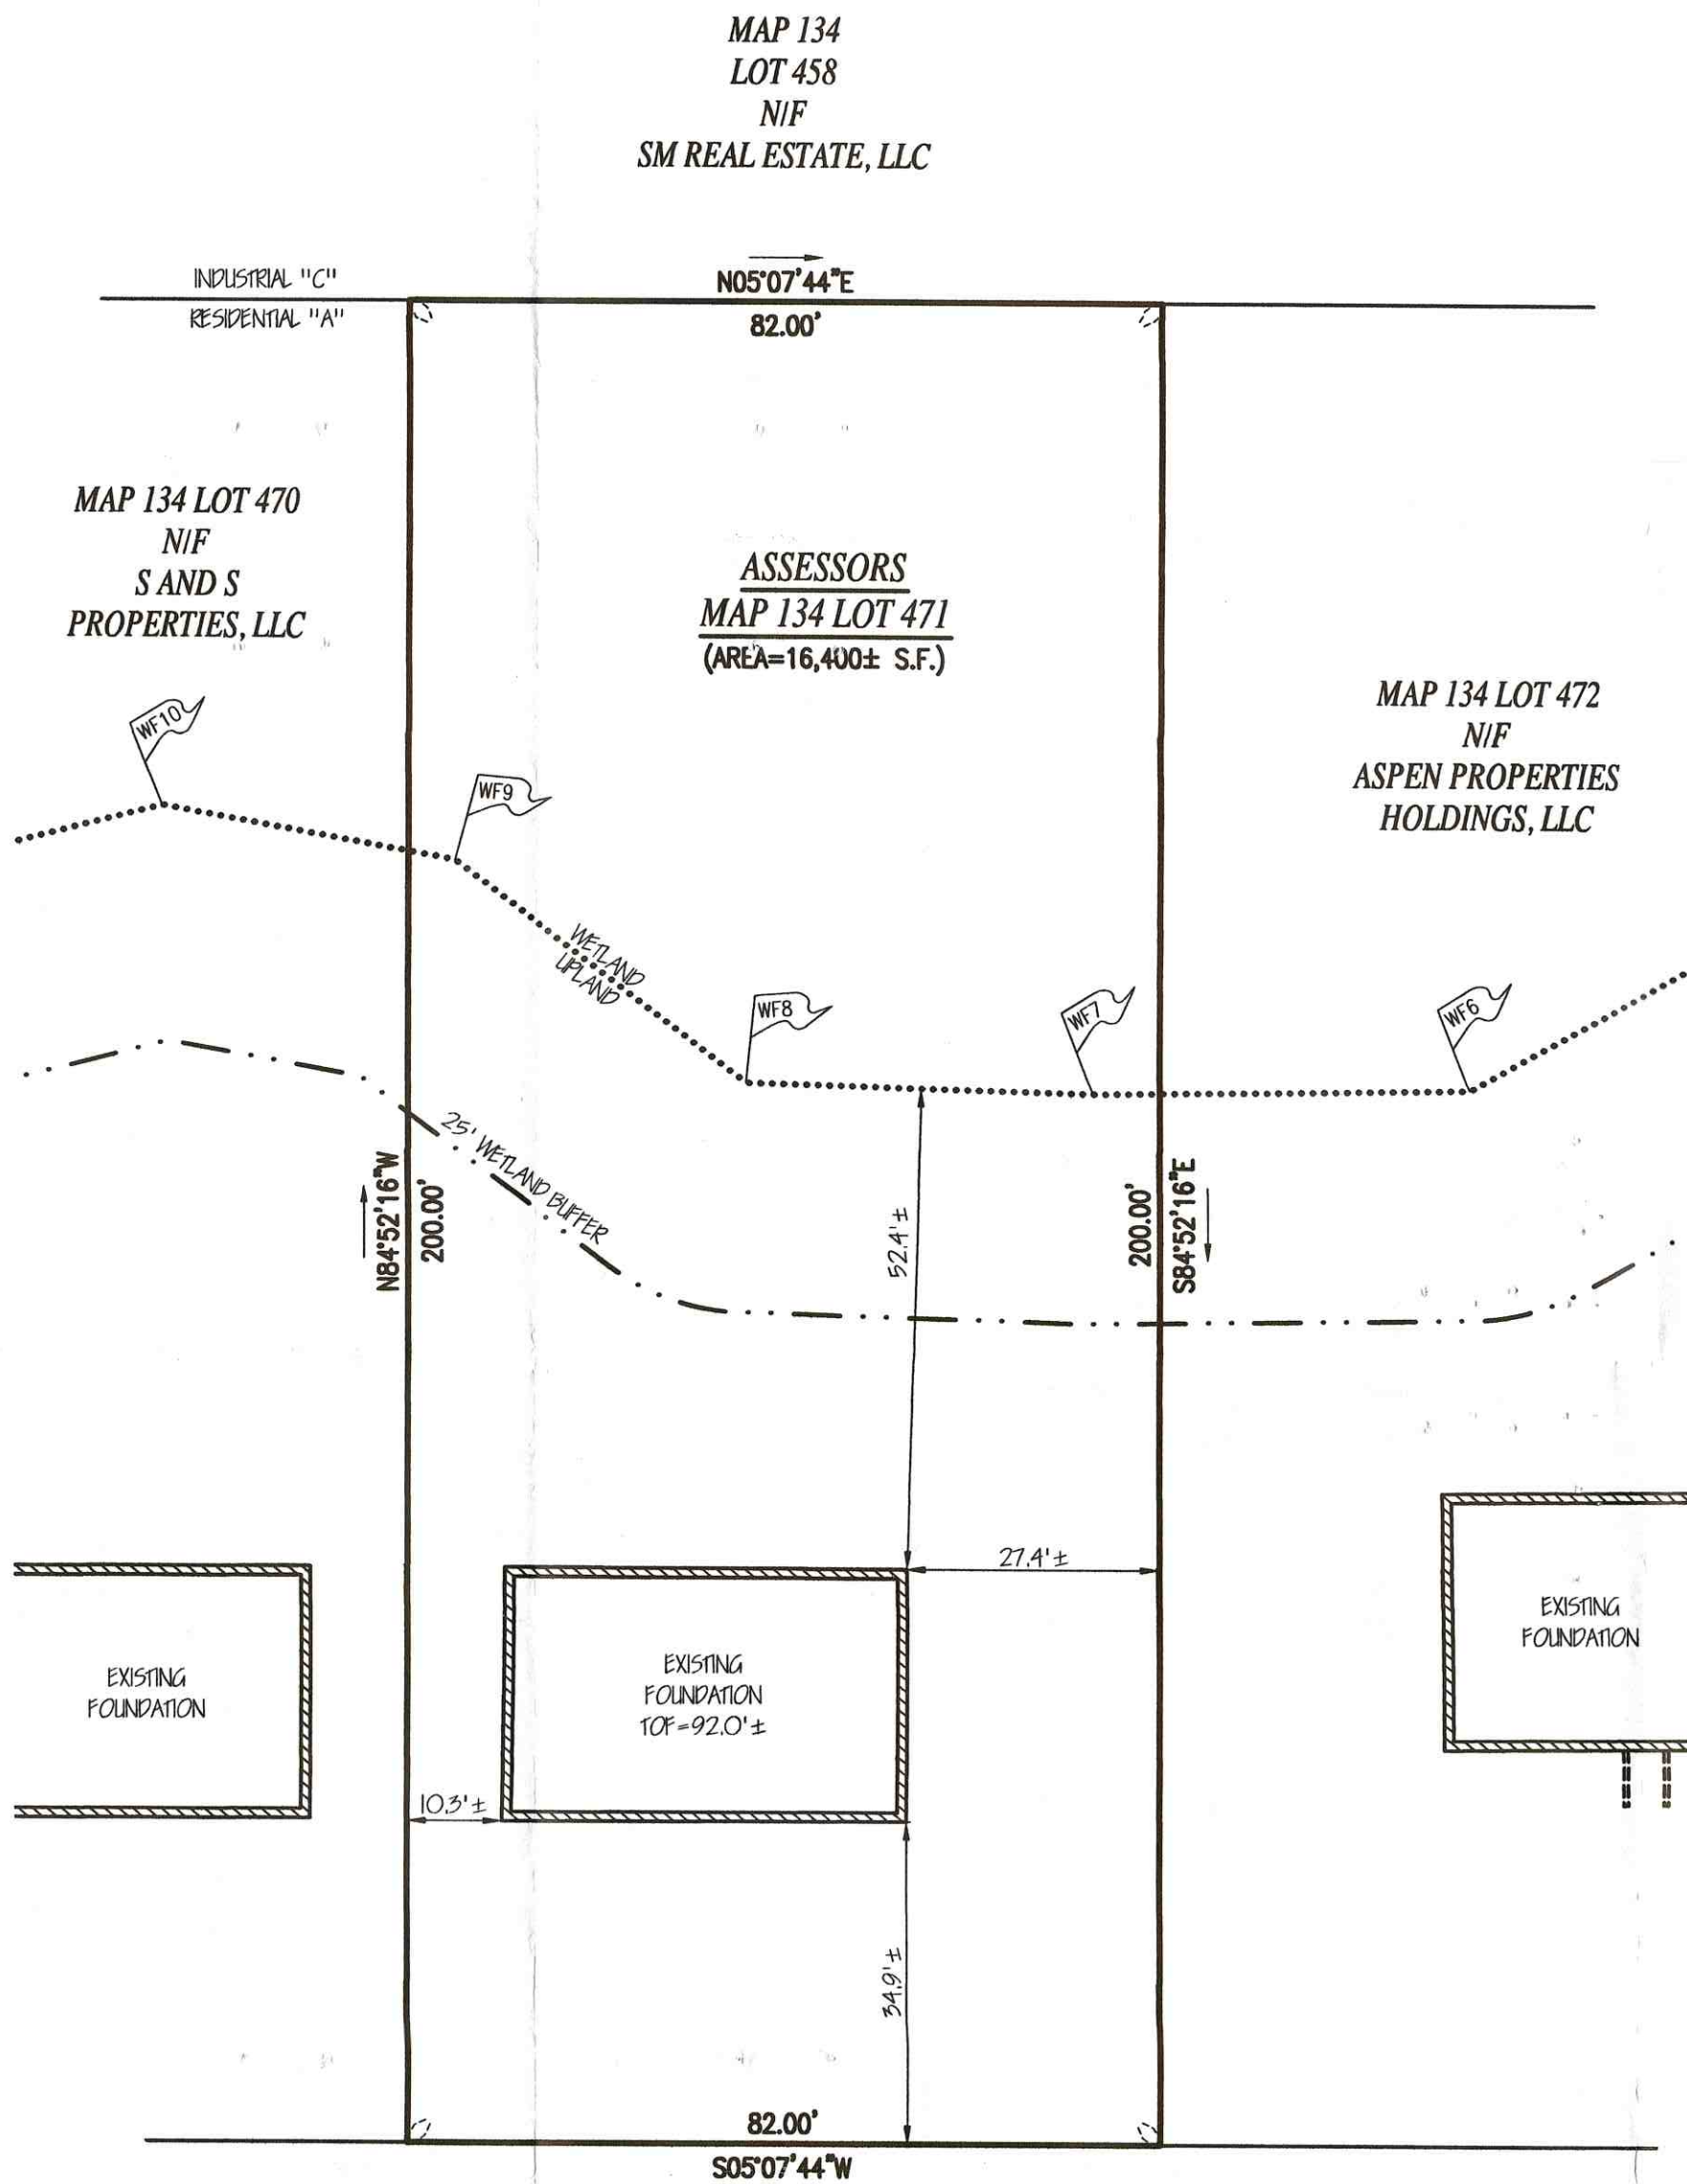

PHILLIPS ~PUBLIC - VARIABLE WIDTH~ ROAD

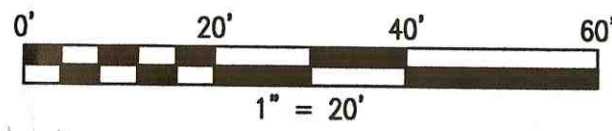

REVISIONS

www.FarlandCorp.com

401 COUNTY STREET
NEW BEDFORD, MA 02740
P.508.717.3479
OFFICES IN:
•TAUNTON
•MARLBOROUGH
•WARWICK, RI

DRAWN BY: MAW
DESIGNED BY: -
CHECKED BY: BJM


FOUNDATION AS-BUILT PLAN
— L.C. LOT 18 PHILLIPS ROAD —
ASSESSORS MAP 134 LOT 471
NEW BEDFORD, MASSACHUSETTS
PREPARED FOR:
S AND S PROPERTIES, LLC
172 SAWYER STREET
SWANSEA, MA 02770

MAY 11, 2018
SCALE: 1"=20'
JOB NO. 17-986.6
LATEST REVISION:

SHEET 1 OF 1




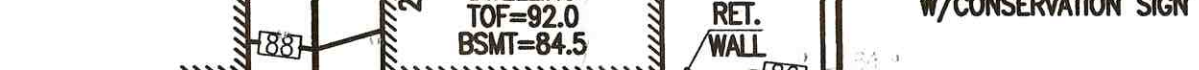

NOTES:
1. PROPERTY LINE SURVEY



Farland Corp

401 COUNTY STREET

NEW BEDFORD, MA 02740
P.508.717.3479

OFFICES IN:
●TAUNTON

- WARWICK, RI

DRAWN BY: MJW
DESIGNED BY: MJW

CHECKED BY: CAF

1997, 1998, 1999,26

1	1	1
---	---	---

**DAD
OT
USE**

LA
LIPS
134
SSA

E 3 PH MA RD, RTIES,

SI
LO
SSO
BED
SS&S P
ENUE
02777

— AS
NE
NNY S
SAWY
HANCE

COMPARISON

OCTOBER 24, 2017

LATEST REVISION:
APRIL 16, 2018

SHEET 1 OF 1

NO PART OF THIS DOCUMENT MAY BE REPRODUCED, STORED IN A RETRIEVAL SYSTEM, TRANSMITTED, OR BY ANY INFORMATION STORAGE AND RETRIEVAL SYSTEM, WITHOUT THE EXPRESS WRITTEN PERMISSION OF FARLAND CORPORATION. ANY MODIFICATIONS MADE TO THIS DOCUMENT WITHOUT THE WRITTEN PERMISSION OF FARLAND CORPORATION ARE PROHIBITED.