

No Sewer

W-20-12

SERVICE 34090

expires 7-23-2021

NEW BEDFORD WATER WORKS  
APPLICATION FOR SERVICE AND METER  
NEW BEDFORD 7-23-2020

I HEREBY ACKNOWLEDGE the receipt of a copy of the Regulations prescribed in the Ordinance of the City, for the use of Water, and I request that the water may be furnished through a

1" inch COPPER meter at Mill Rd

Acushnet Ave Saw Mill

at such rates as may from time to time be established by the City.

I hereby agree to pay promptly the bill for the Service pipe laid down for my premises, and to pay all dues for water, and I agree to conform to the said Regulations and to all provisions of the Water Ordinances, until written notice is given by me or my agent to cut off the supply.

\*connecting into water meter pit \*  
p. 127

\* See attached for signature

L. 364 - 366

TELEPHONE (603) 999-6363

Buzzards Bay Coalition Inc  
124 Front St  
New Bedford MA 02740

Service laid \_\_\_\_\_ Size and kind of pipe \_\_\_\_\_

From Contractor: R. DANESSA St.

Turned on \_\_\_\_\_ Meter Set \_\_\_\_\_

Reading \_\_\_\_\_ Location \_\_\_\_\_

Building rates \_\_\_\_\_ Paid \_\_\_\_\_

Cost of Service \$500.00 - Paid Check 11259

31-727

1

nearest st to box  
N X N LINE JIREH ST

50.4 *ft*

PROPERTY LINE TO BOX

E X W LINE MILL RD

5.4 *ft*

pit to c/s e x c/l of pit

12.4 *ft*

1 copper service

inspected by Percy Reynolds

DISPLAY PERMIT IN A CONSPICUOUS PLACE ON THE PREMISES



Commonwealth of Massachusetts

City of New Bedford

133 William Street New Bedford, MA 02740

WATER SERVICE PERMIT



Date: 9/3/2020

No. W-20-12

Permit Fee: \$500.00

Service Location: WS- TARKILN HILL RD

Owner Name: CYNTHIA H RITTER LLC PETER J

Owner Phone #: (508) 999-6363

Type of Occupancy: Residential

Type of Work: Water - Domestic New 1"

Work Description: Mill Rd - Acushnet Ave Saw Mill

**P.127 L364-366  
new 1" COPPER SERVICE**

**Connecting into water meter pit**

Contractor

Name: Robert J. Canessa Certificate #: \_\_\_\_\_

Type of Business : DPI - Other

Address: P. O. Box 51643 City/Town/State: New Bedford MA Phone #: (508) 998-

Type of Service Pipe Size Trench Length: 0.00

Fire Service \_\_\_\_\_

Domestic Service \_\_\_\_\_

Estimated consumption of water

Estimated average daily consumption 0.00 gallons

Cross Connection? No

Estimated maximum day consumption 0.00 gallons

Right of Way? No

Are lawn sprinklers and/or lawn irrigation proposed on site? No

Meter Impact? No

Estimated fire flows required for the project site: 0.00

Street Opening Permit Required? No

Does the project require a fire suppression system? No

Required minimum static pressure for the proposed project site 0.00

**GRANTED WITH THE USUAL CONDITIONS**

**Call Phone: (781) 942-9077 For Inspection**

R.J. Canessa Excavation  
P.O. Box 51643  
New Bedford, Ma 02745  
Telephone (508) 998-3404  
Fax (508) 998-3404


June 3, 2020

To the City Of New Bedford DPI

R.J. Canessa Excavation would like to obtain a permit for a 1 inch copper water service at Mill Road  
New Bedford plot and lot are listed on permission slip. Feel free to call me with any questions or  
concerns my cell is (508) 916-1144.

Sincerely Robert J. Canessa



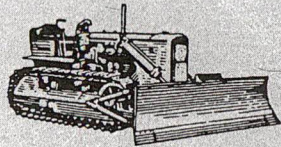

**R J CANESSA EXCAVATING CO**

PO BOX 51643 PH. 508-998-3404  
NEW BEDFORD, MA 02745

11259

53-7223/2113  
9613

DATE

*June 3, 2020*

CHECK ARMOR  
FRAUD PROTECTION

PAY  
TO THE  
ORDER OF

*City of New Bedford*  
*Five Hundred +  $\frac{00}{100}$*

\$ *500.00*

DOLLARS

FOR

BayCoast  
BANK

*1" service Mill*



*Robert J. Canessa*

⑈011259⑈ ⑆211372239⑆ 840293360⑈

Details on Back



Security Features Included



CITY OF NEW BEDFORD  
Jonathan F. Mitchell, Mayor

Department of Public Infrastructure

Ronald H. Labelle  
Commissioner

Water  
Wastewater  
Highways  
Engineering  
Cemetery

To Whom It May Concern:

I MARK RASMUSSEN, Buzzards Bay Condominium 114 Front St, being  
(Name) (Mailing Address) New Bedford, MA 02740

Owner of property located at

0 Mill Rd.

Plot 127, Lot 26 365 366 362, hereby agree to allow R.V. CANESSA EXC.  
(Name)

R.V. CANESSA EXC., to act on my behalf including affixing my  
(Mailing Address) P.O. Box 51643, New Bedford, MA 02745  
signature in securing permit for:

☐ Sewer/Drain Service Permits  
☒ Water Service Permits  
☒ Driveway Installation Permits  
☒ Sidewalk Installation Permits

I further agree to conform to, and abide by, All City rules and ask regulations applicable to the permit (s) being applied for:

Name Mark Rasmussen  
Signature  
114 Front Street, New Bedford, MA  
Address  
6/1/2020 508-999-6263  
Date Telephone number




Proposed Plan For 1" copper water service For  
Community Garden AT Buzzards Bay Coalition Park.

MAINTENANCE MAN to unlock spigot Daily AND lock At Night.  
CHECK AND Permission slip ALREADY Submitted JUNE 1, 2020  
RT CANESSA Cell # 508 916-1144

Plot # 127 Mill Rd

Lot # 26  
365  
366  
362

J  
I  
R  
E  
H  
  
S  
T.

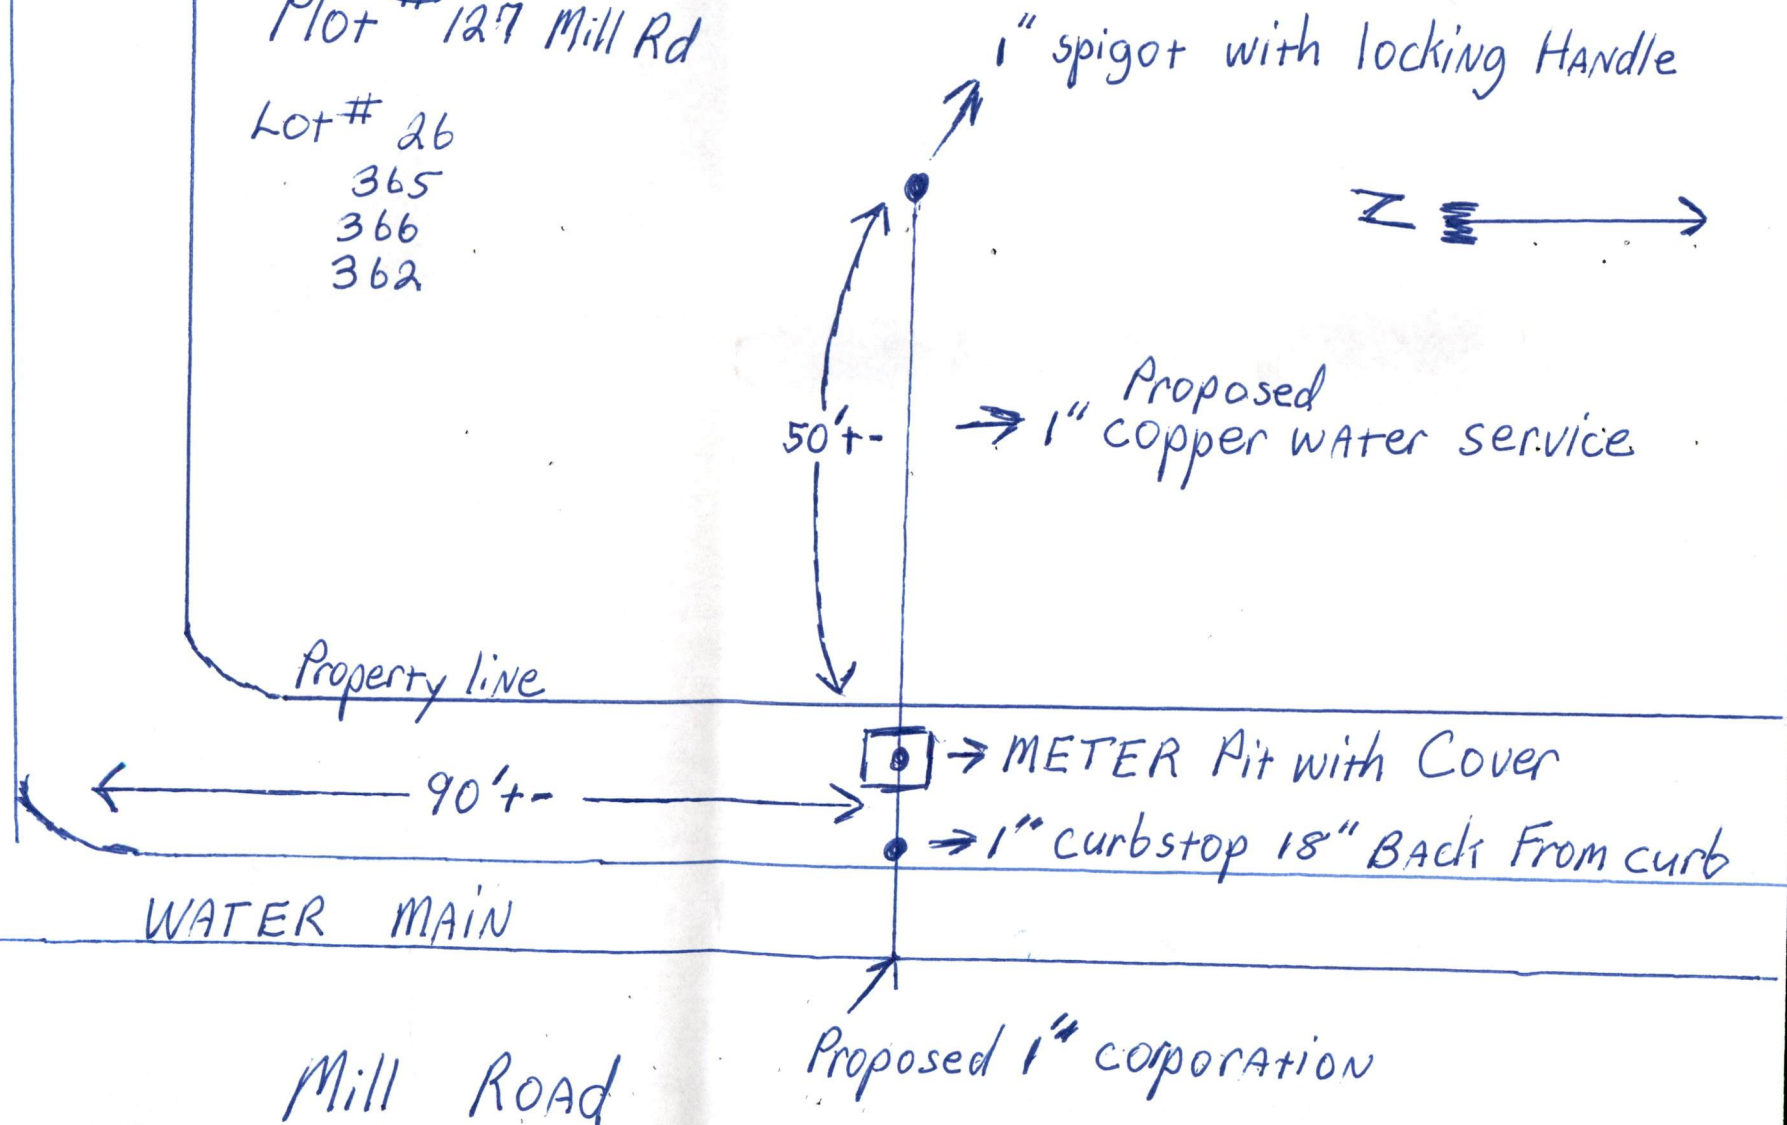

SERVICE 34090

NEW BEDFORD WATER WORKS  
APPLICATION FOR SERVICE AND METER

NEW BEDFORD 6-20-2020

I HEREBY ACKNOWLEDGE the receipt of a copy of the Regulations prescribed in the Ordinance of the City, for the use of Water, and I request that the water may be furnished through a

1" inch COPPER meter at Mill Rd  
Acushnet Ave Sams Mill

at such rates as may from time to time be established by the City.

I hereby agree to pay promptly the bill for the Service pipe laid down for my premises, and to pay all dues for water, and I agree to conform to the said Regulations and to all provisions of the Water Ordinances, until written notice is given by me or my agent to cut off the supply.

\*connecting into water meter pit \*  
p. 127

L. 304 - 306

TELEPHONE (508) 999-6363

Robert J. Camillo  
Bureau of Coalition Inc  
104 Front St  
New Bedford MA 01740

Service laid \_\_\_\_\_ Size and kind of pipe \_\_\_\_\_

From Contractor: R. CANESSA \_\_\_\_\_ St.

Turned on \_\_\_\_\_ Meter Set \_\_\_\_\_

Reading \_\_\_\_\_ Location \_\_\_\_\_


Building rates \_\_\_\_\_ Paid \_\_\_\_\_

Cost of Service \$500.00 - \_\_\_\_\_ Paid \_\_\_\_\_



JIREH STREET

**SITE PLAN VIEW**  
(SCALE: 1" = 20')

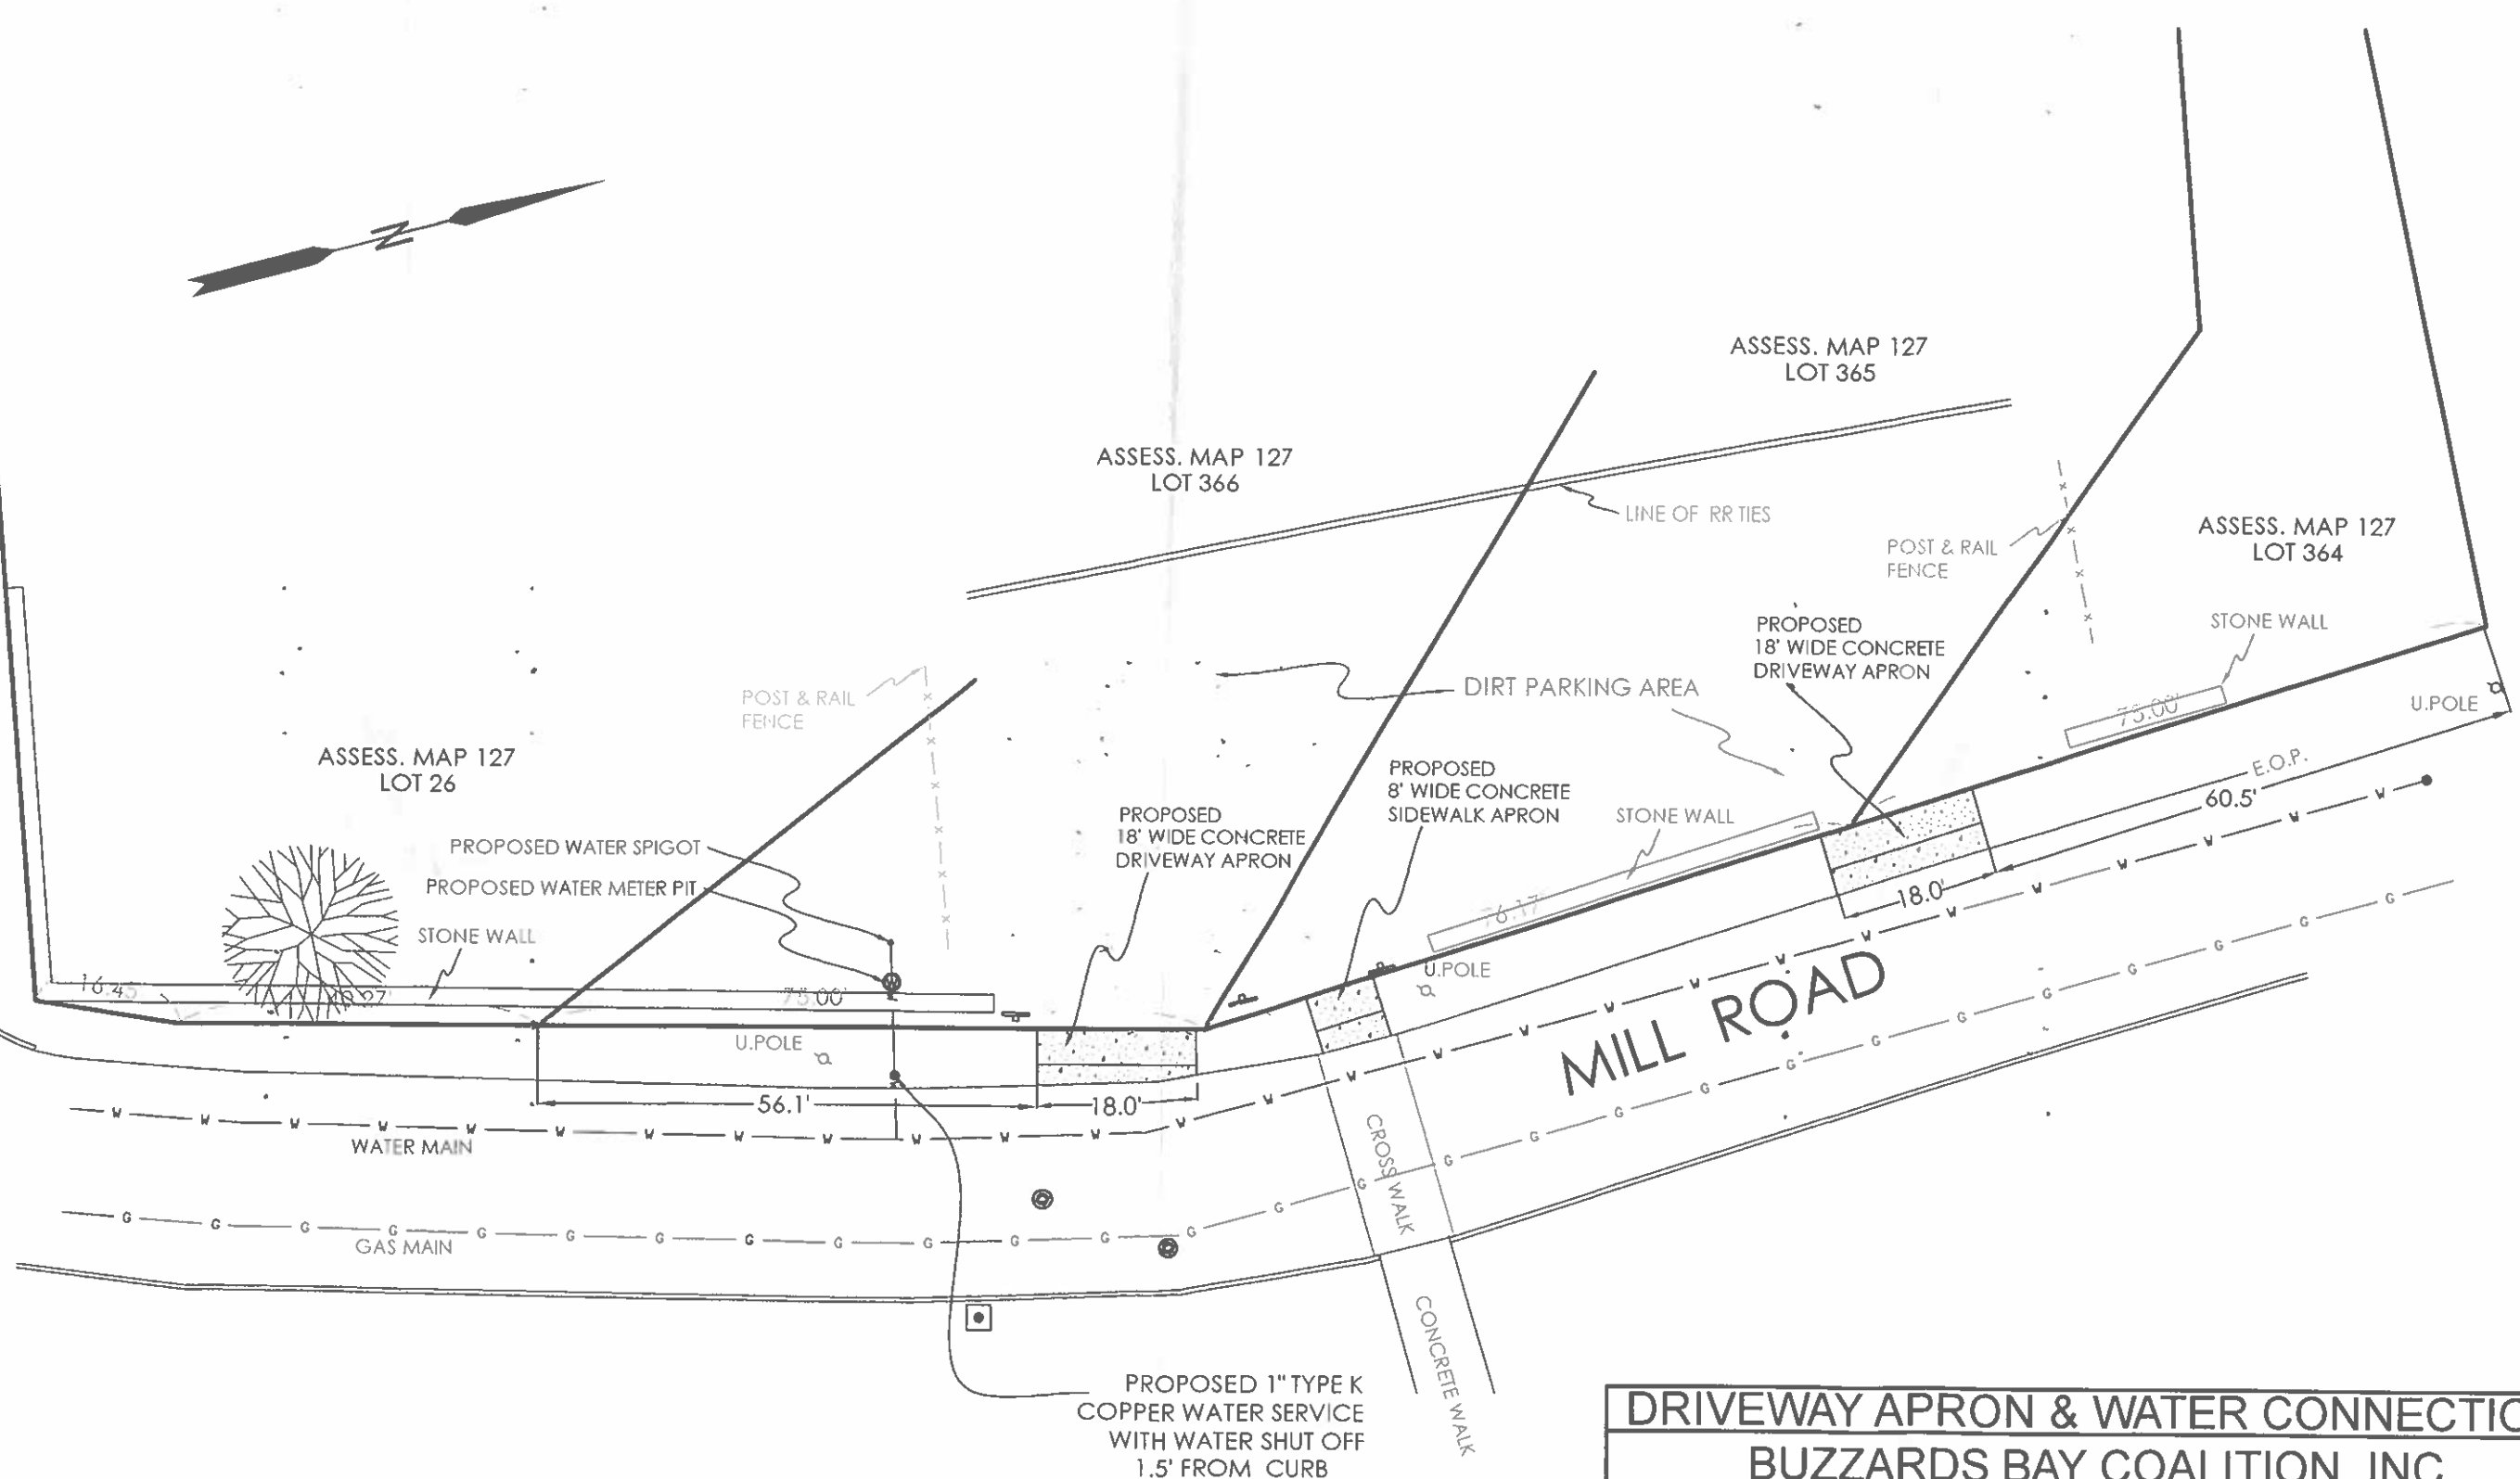

<b>DRIVEWAY APRON &amp; WATER CONNECTION</b>	
<b>BUZZARDS BAY COALITION, INC</b>	
<b>MILL ROAD</b>	
<b>ASSESSORS MAP 127, LOTS 364 -366</b>	
<b>NEW BEDFORD, MA</b>	
<b>R.J. Canessa Excavation</b>	
P.O. Box 51643	
New Bedford, MA 02745	
508-998-3404	<b>DATE: 6/21/2020</b>
	<b>SCALE: 1" = 20'</b>
	<b>JOB No: BB-COAL</b>