

W-21-17
SERVICE 34129

FIRE SUPPLY

NEW BEDFORD WATER WORKS

APPLICATION FOR SERVICE AND METER

NEW BEDFORD

Exp. 527. 2022
5-27-2021

I HEREBY ACKNOWLEDGE the receipt of a copy of the Regulations prescribed in the Ordinance of the City, for the use of Water, and I request that the water may be furnished through a

4" inch CIDI Fire Supply meter at 94 Clark St.
P: 84 L: 134

at such rates as may from time to time be established by the City.

I hereby agree to pay promptly the bill for the Service pipe laid down for my premises, and to pay all dues for water, and I agree to conform to the said Regulations and to all provisions of the Water Ordinances, until written notice is given by me or my agent to cut off the supply.

TELEPHONE 744-2197

Service laid

JLC CO.

Size and kind of pipe

4" CIDI Fire Supply

From

6" main on Clark St.

St.

Turned on

Meter Set

Reading

Location

Building rates

\$450.00 + \$15.00 = \$465.00

Paid

Cost of Service

Paid

31-727

check # 104
\$15 check # 109

Kevin Lima 34 Kevin St Dart MA
* See Attach for 02746

E	X	E	LINE MYRTLE ST	118ft
N	X	S	LINE CLARK ST	17ft
W	X	E	LINE HOUSE	3.5ft
E	X	W	LINE HOUSE	28ft
N	X	N	LINE HOUSE	29ft

main to property line	18ft
pipe inside property	13ft

SERVICE 34129
FIRE SUPPLY

NEW BEDFORD WATER WORKS
APPLICATION FOR SERVICE AND METER
NEW BEDFORD 02/27/2024

I HEREBY ACKNOWLEDGE the receipt of a copy of the Regulations prescribed in the Ordinance of the City, for the use of Water, and I request that the water may be furnished through a

4" inch CIDI Fire Supply meter at 94 Clark St.
P: 84 L: 134

at such rates as may from time to time be established by the City.

I hereby agree to pay promptly the bill for the Service pipe laid down for my premises, and to pay all dues for water, and I agree to conform to the said Regulations and to all provisions of the Water Ordinances, until written notice is given by me or my agent to cut off the supply.

KEVIN LIMA 34 KEVIN ST DARTMA
02746

TELEPHONE 74263-2197

Service laid JLC CO. Size and kind of pipe 4" CIDI Fire Supply

From 6" main on Clark St. St.

Turned on Meter Set

Reading Location

Building rates \$ 450.00 + 15 = \$ 465

Cost of Service Paid check # 104

31-727 Paid check # 109

Cheveli A. Torres

From: Cheveli A. Torres
Sent: Monday, February 22, 2021 7:51 AM
To: JLC Excavation
Cc: Erin M. Iacoponi; Danyle Costa
Subject: 94 Clark St

Good Morning,

This morning, A Disturbance/ Obstruction came in the mail, for Installing a Fire safety line from Street to Building. I do not see a fire supply permit recently being pulled, You would need that before these permits. The owner would need to send in a plan of the new fire supply connection and a check for \$450 made payable to the City of New Bedford.

Thank You,



Cheveli Torres
Office Assistant III
City of New Bedford | Public Infrastructure
1105 Shawmut Ave, New Bedford, MA 02746
508.979.1550 x 67305 email: ctorres@newbedford-ma.gov

+15.00

* Called Demetria
we have 2 sets of D. permits & 1 check for 450.00
we need a plan for engineering to review & approve new service
confirm cliff, and, step 10 permit

* waiting for plans 5-11-2021

* 5/21 - JLC to come w/ plan and permission slip, building permit

Kevin Lima
508-989-6380

left Message

waiting on \$15

check
C.T.

5-27-21



Department of Public Infrastructure

Jamie Ponte
Commissioner

Water
Wastewater
Highways
Engineering
Cemeteries
Park Maintenance
Forestry
Energy

CITY OF NEW BEDFORD

Jonathan F. Mitchell, Mayor

To Whom It May Concern:

I Kevin Lima 34 Kevin Dartmouth MA 02747, being
(Name) (Mailing Address)

Owner of property located at

94 Clark St.

Plot 84, Lot 134, hereby agree to allow JLC Construction
(Name)

38 Bethel St. NB, MA 02740 to act on my behalf including affixing my
(Mailing Address)

signature in securing permit for:

☐ Sewer/Drain Service Permits
☒ Water Service Permits
☐ Driveway Installation Permits
☐ Sidewalk Installation Permits

I further agree to conform to, and abide by, All City rules and ask regulations applicable to the permit (s) being applied for:

Name

Signature

34 Kevin Dr Dartmouth, MA 02747
Address

5/21/21
Date

508-989-6380
Telephone Number



Commonwealth of Massachusetts
CITY OF NEW BEDFORD
City Hall, Room 306, 133 William Street New Bedford, MA 02740 (508) 979-1540
BUILDING PERMIT



No. **B-20-714**

9/14/2020

MSBC Sect. 110.14 - Any permit issued shall be deemed abandoned and invalid unless the work authorized by it shall have been commenced within six (6) months after its issuance.

FEE PAID: **\$1,433.00**

This certifies that **Edward Roy**

Contractor Lic. # **098520**

ParcelID **84-134**

owner/contractor has permission to: **Alteration Multi-Family - 200.00**

on: **94 CLARK ST**

Providing that the person accepting this permit shall in every respect conform to the terms of application therefore on file in this office; to the provisions of the statute of the Commonwealth and to the by-laws of the City of New Bedford relating to the inspection, erection, enlarging, altering, raising, moving, repairing, or tearing down of a building.

Permit is issued subject to the following special requirements: (Restrictions)

CITY DEPARTMENT/COMMISSION COMMENTS

BUILDING DEPARTMENT COMMENTS

The following department/commission has expressed concern about the issuance of this permit. You are advised to contact that agency and resolve this matter.

Department/Commission:

YOUR AREA INSPECTOR IS: **Robert Carreiro**

Tel. (508) 979-1540 Between 8:00am - 9:00am

**NOTICE: NOTIFY INSPECTOR 48 HOURS IN
ADVANCE OF APPLYING SHEATHING OR LATHING**

OCCUPANCY PERMIT REQUIRED BEFORE OCCUPANCY

No Building or Structure shall be used or occupied until the Certificate of Use and Occupancy shall have been issued by the Building Commissioner - MSBC, Sect. 120.1

This Card Must Be Displayed in a Conspicuous Place on the Premises and Not Torn Down or Removed Until Completion of Work

SUBJECT TO MASSACHUSETTS
STATE BUILDING CODE

Danny O. Ronowicz

Building Commissioner

Plan Review Comments: : this will require permits for fire alarm system and sprinkler system from Fire Prevention Office. Follow all state and local fire codes.

: NFPA 13R sprinkler system required throughout entire building
Type 1 fire alarm panel required

DISPLAY PERMIT IN A CONSPICUOUS PLACE ON THE PREMISES



Commonwealth of Massachusetts

City of New Bedford

133 William Street New Bedford, MA 02740

WATER SERVICE PERMIT



Date: 6/8/2021

No. **W-21-17**

Permit Fee: \$465.00

Service Location: 94 CLARK ST

Owner Name: LIMA KEVIN

Owner Phone #: (774) 263-2197

Type of Occupancy: Residential

Type of Work: Water - Fire Supply New 4"

Work Description: New Service # 34129
P.84 L.134

4" CIDI Fire Supply
6" Main on Clark St

expires: 5.27.2022

Contractor

Name: DEMETRI COSTA

Certificate #: 076355

Type of Business : Hoisting

Address: 415 LAKE RD

City/Town/State: TIVERTON

RI

Phone #: (508) 326-

Type of Service

Pipe Size

Trench Length:

0.00

Fire Service

Domestic Service

Estimated consumption of water

Estimated average daily consumption 0.00 gallons

Estimated maximum day consumption 0.00 gallons

Are lawn sprinklers and/or lawn irrigation proposed on site? No

Estimated fire flows required for the project site: 0.00

Does the project require a fire suppression system? No

Required minimum static pressure for the proposed project site 0.00

Cross Connection? No

Right of Way? No

Meter Impact? No

Street Opening Permit Required? No

Call Phone: (781) 942-9077 For Inspection

DISPLAY PERMIT IN A CONSPICUOUS PLACE ON THE PREMISES



Commonwealth of Massachusetts

City of New Bedford

133 William Street New Bedford, MA 02740




WATER SERVICE PERMIT
GRANTED WITH THE USUAL CONDITIONS


Water

COMMISSIONER


Call Phone: (781) 942-9077 For Inspection

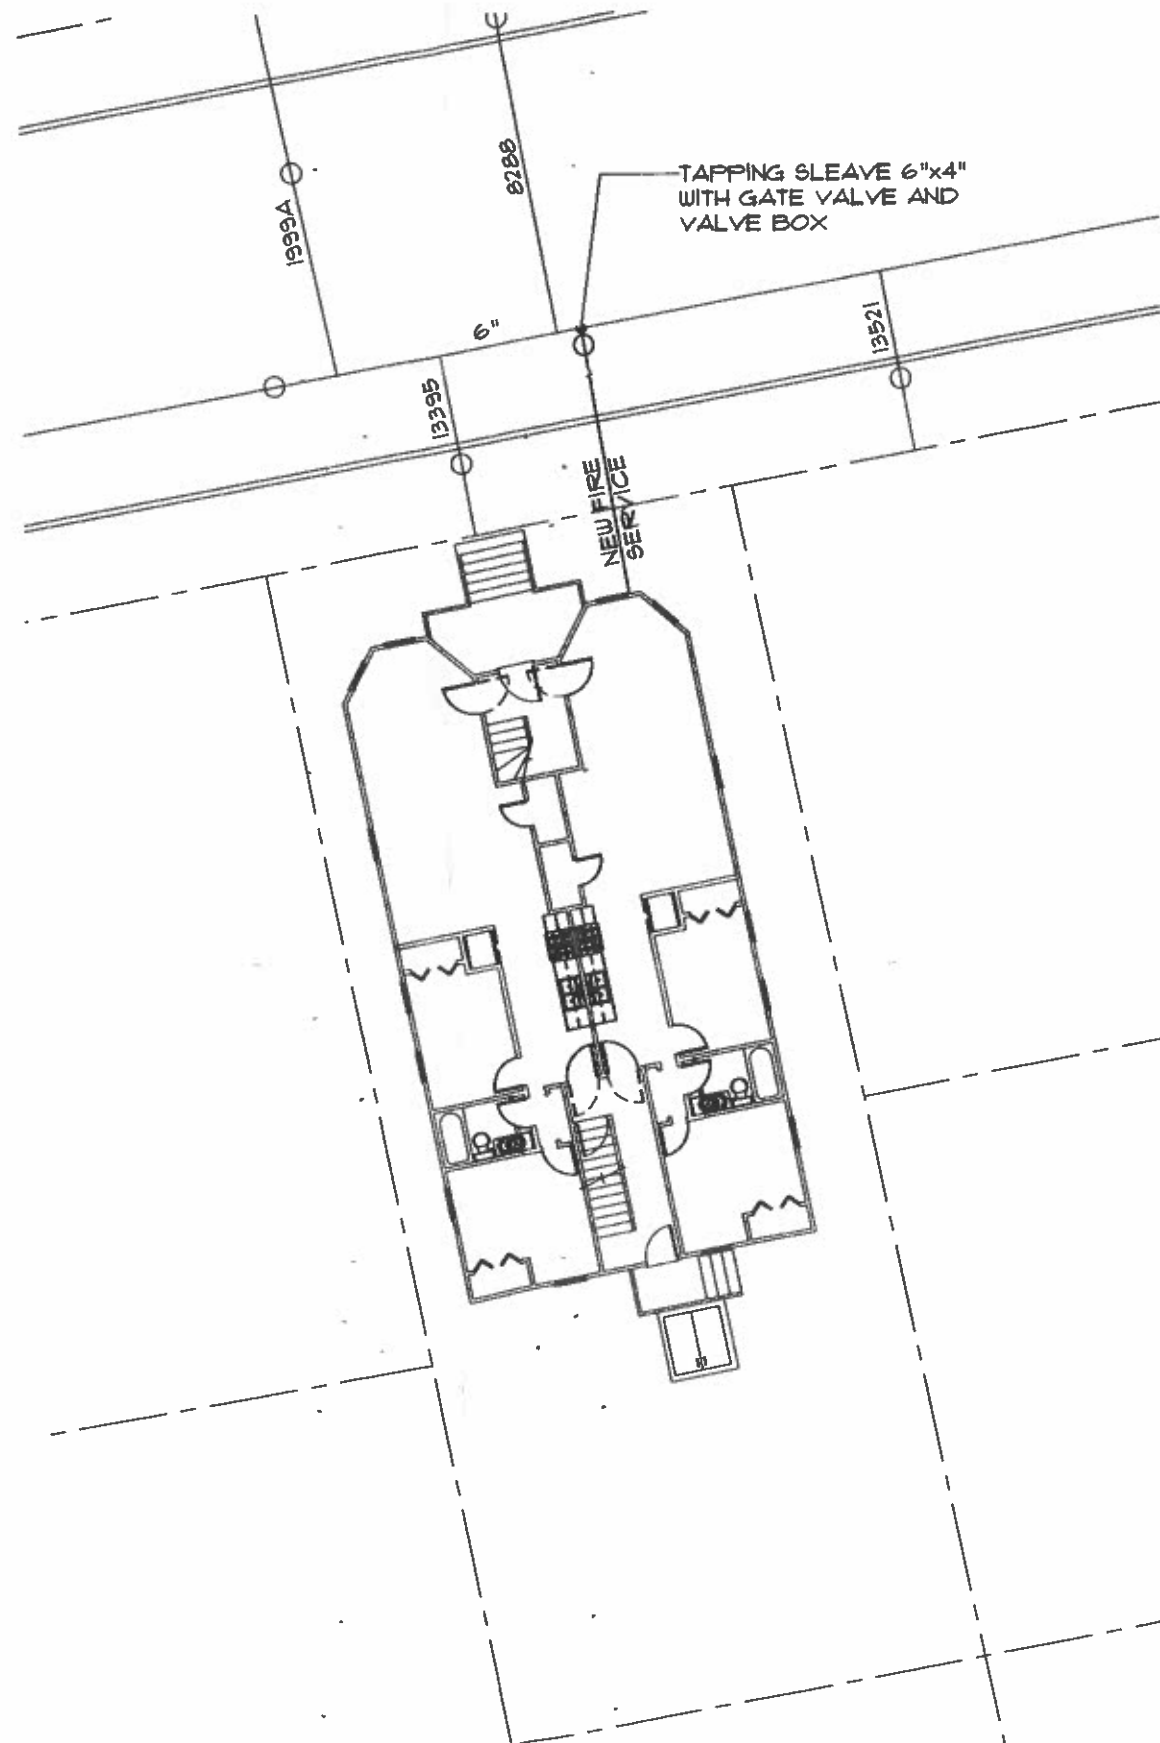

B ENLARGED PLAN
C1.1 SCALE: 1" = 10'

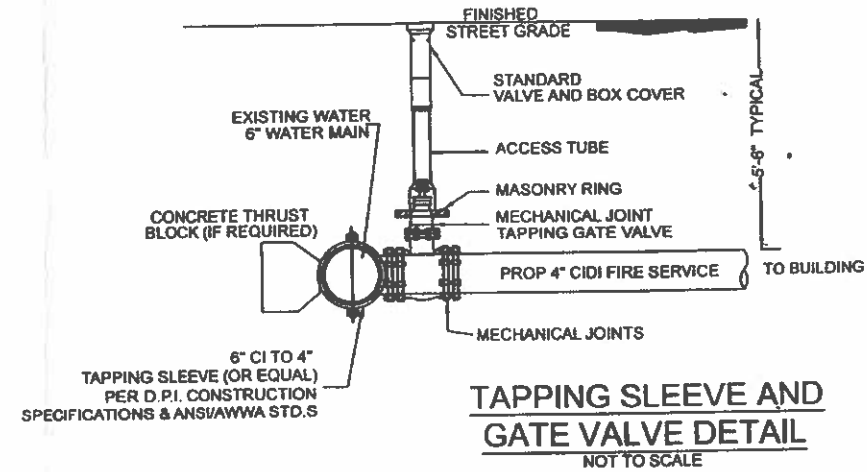

REFER TO INSPECTIONAL SERVICES
COMMERCIAL SPRINKLER PERMIT B-20-3058
FOR HYDRANT FLOW TEST RESULTS AND FIRE
SUPPLY CALCULATIONS FOR 94 CLARK ST.

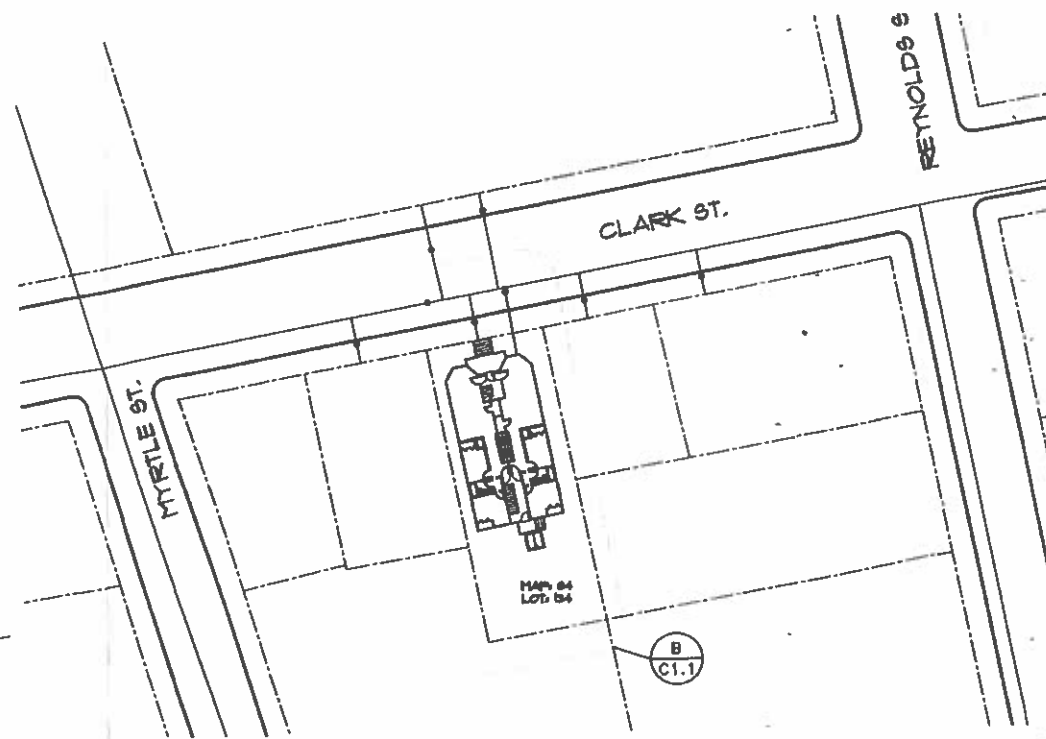

A SITE PLAN PLAN
C1.1 SCALE: 1" = 40'

Tel: 774-263-2197
Fax: 401-816-0336

JLC CONSTRUCTION

DEMETRI COSTA
demetri@jlcconstruction.com

Excavating • Concrete Walkways • Concrete Driveways • Foundation • Trucking
Septic Systems • Lawn & Fall • Water & Sewer Connections • Demolition
Land Clearing • Blasting & Removal

Notes
All ideas, designs, arrangements, drawings and specifications are owned by, and the property of this office and were created, evolved and developed for use on, and in connection with the specified project. None of such ideas, designs, arrangements or plans shall be used by or disclosed to any person, firm or corporation for any purpose whatsoever without the written permission of this design office.

Notes
All sub-contractors and fabricators shall be responsible for field verifying all dimensions to ensure proper location and fit of all field construction and manufactured items called for or shown on this drawing.

Description
PROPOSED New Fire Service

☒ Approved ☐ Approved as Noted Date _____

by _____

No.	Date	Revision
1		
2		
3		
4		
5		
6		
7		
8		
9		
10		

Drawing Title
SITE PLAN

Date: 03.04.2021
Scale: AS SHOWN
Drawn: JWP
Checked: _____
Approved: _____
Sheet of _____


Drawing No.
C1.1

Proj. No.: 2021-70

Project
PROPOSED NEW FIRE SERVICE
At:
**94 CLARK ST.
MAP 84, LOT 134
NEW BEDFORD, MA**




B
C1.1 ENLARGED PLAN
SCALE: 1" = 10'

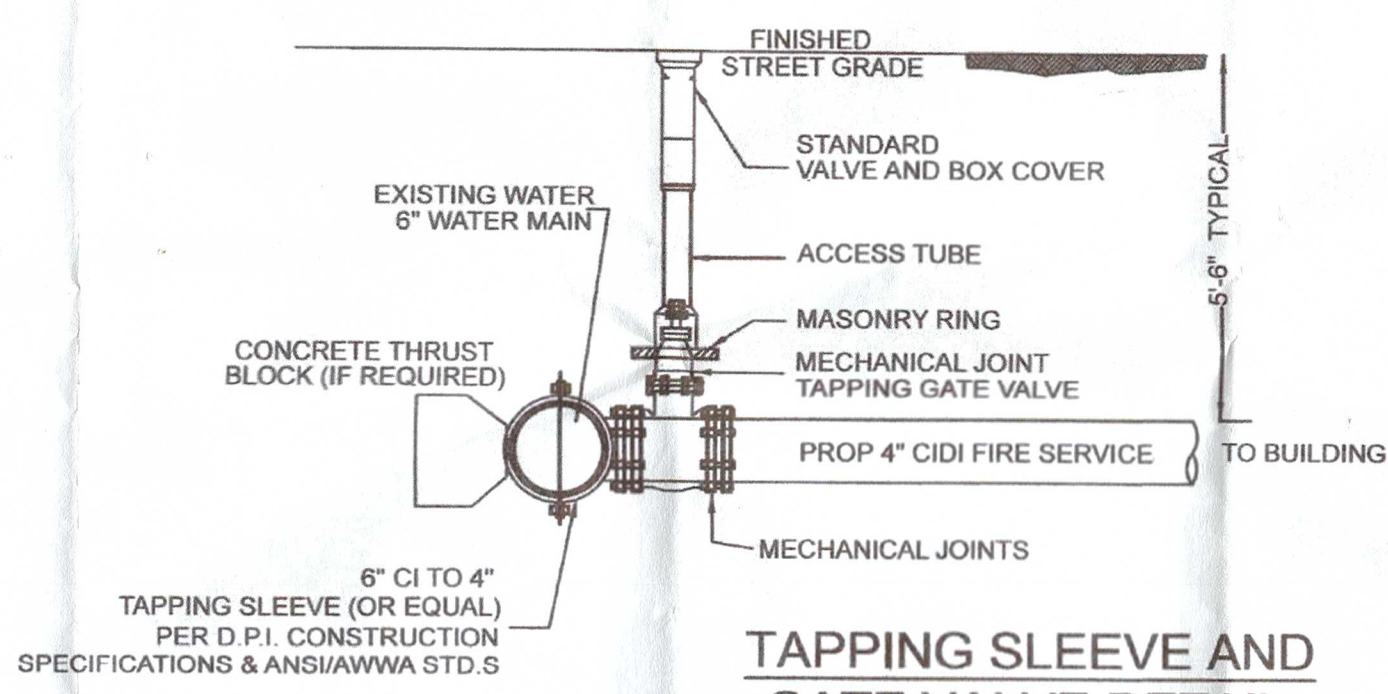

TAPPING SLEEVE AND GATE VALVE DETAIL
NOT TO SCALE

REFER TO INSPECTIONAL SERVICE'S
COMMERCIAL SPRINKLER PERMIT B-20-3058
FOR HYDRANT FLOW TEST RESULTS AND FIRE
SUPPLY CALCULATIONS FOR 94 CLARK ST.

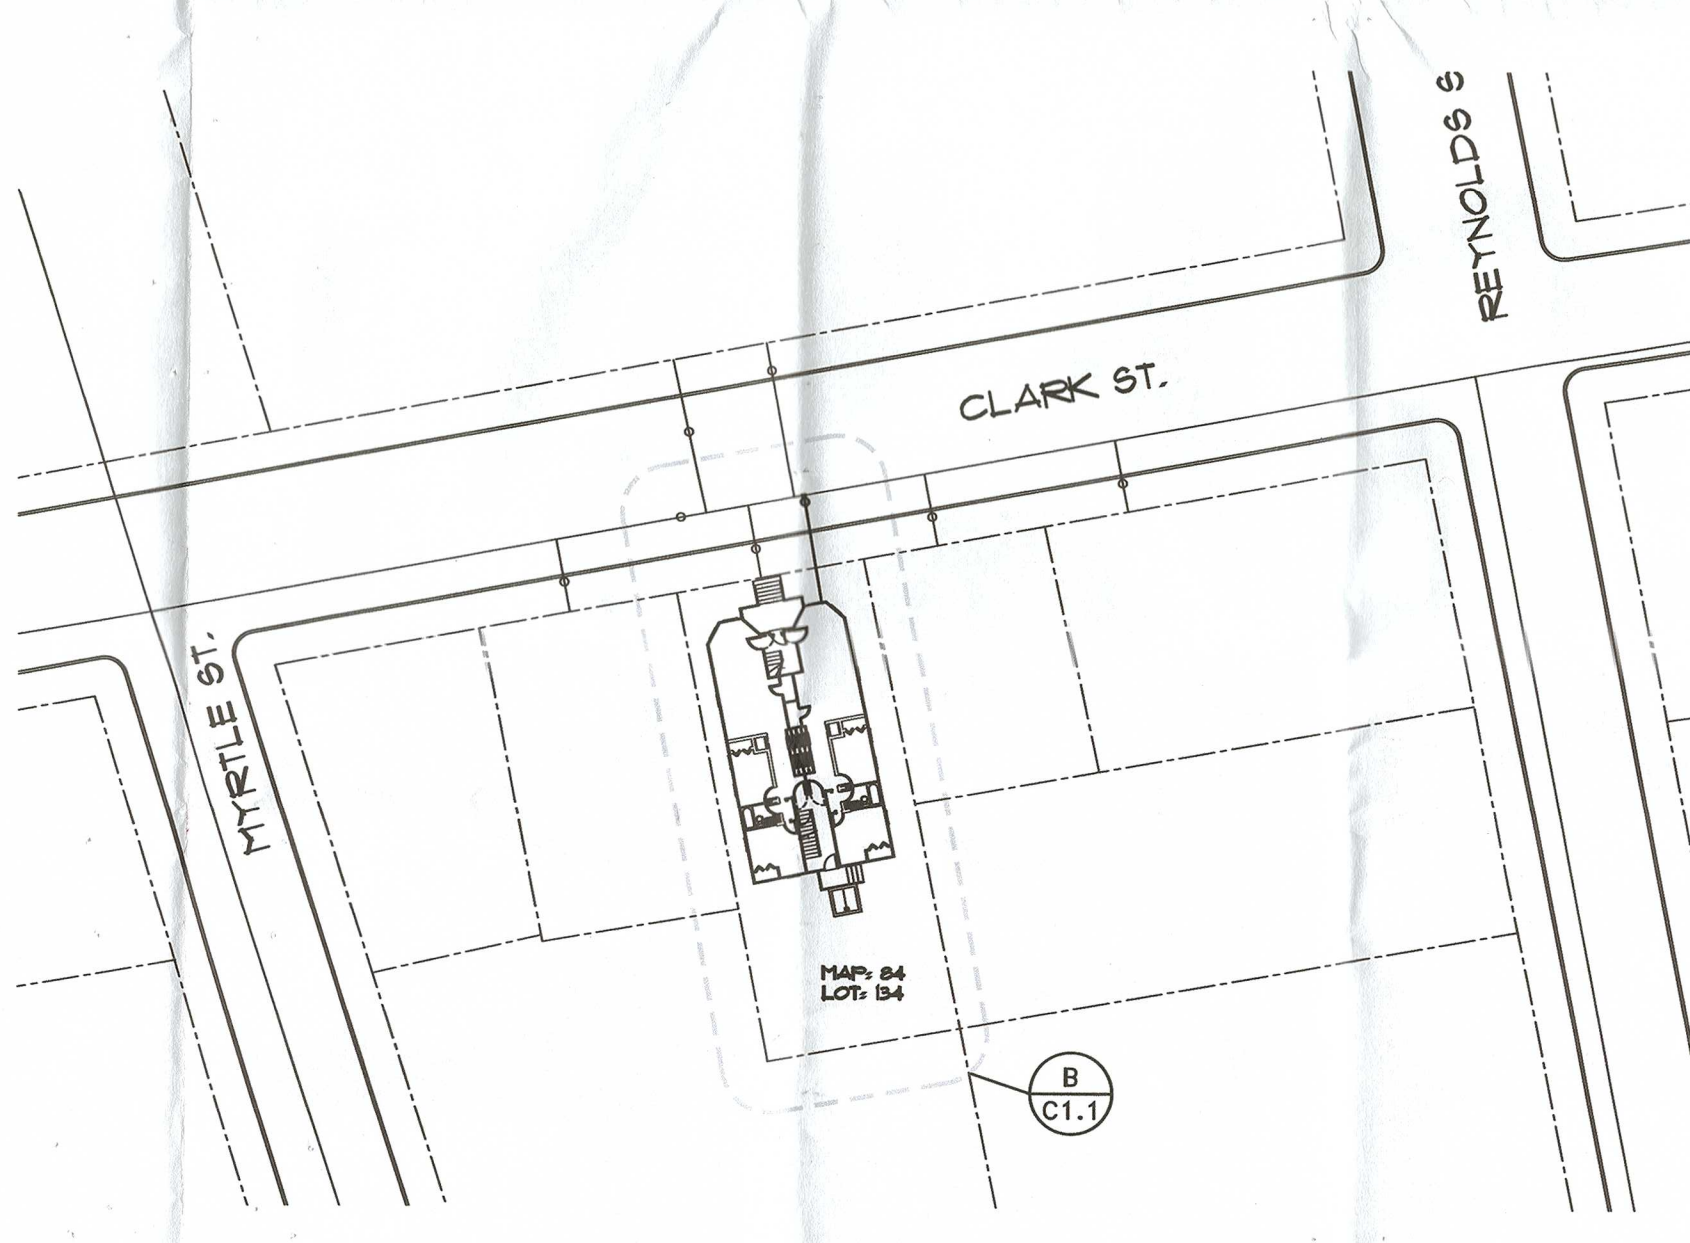

A
C1.1 SITE PLAN PLAN
SCALE: 1" = 40'

Tel: 774-263-2197
Fax: 401-816-0336

JLC
CONSTRUCTION

DEMETRI COSTA
jcosta@jlc2000@gmail.com

Excavating • Concrete Walkways • Concrete Driveways • Foundation • Trucking
Septic Systems • Load & Fill • Water & Sewer Connections • Demolition
Land Clearing • Slumping & Removal

Note:
All ideas, designs, arrangements, drawings and specifications are owned by, and the property of this office and were created, evolved and developed for use on, and in connection with the specified project. None of such ideas, designs, arrangements or plans shall be used by or disclosed to any person, firm or corporation for any purpose whatsoever without the written permission of this design office.

Note:
All sub-trades and fabricators shall be responsible for field verifying all dimensions to ensure proper location and fit of all field construction and manufactured items called for or shown on this drawing.

Description	
PROPOSED New Fire Service	
<input type="checkbox"/> Approved	Date
<input type="checkbox"/> Approved as Noted	
by _____	

No.	Date	Revision
▲		
▲		
▲		
▲		
▲		
▲		

Drawing Title	
SITE PLAN	

Date: 03.04.2021	Drawing No.
Scale: AS SHOWN	C1.1
Drawn: dmj	
Checked:	
Approved:	
Sheet of	
Proj. No.: 2021-70	

Project	
PROPOSED NEW FIRE SERVICE At: 94 CLARK ST. MAP 84, LOT 134 NEW BEDFORD, MA	

Copyright © 2021 by JLC Construction. ALL RIGHTS RESERVED. The plans, drawings, designs, specifications and other arrangements on this sheet are and shall remain the property of JLC CONSTRUCTION. No part thereof shall be copied, disclosed to others, or used in connection with any work or project, other than the specified project for which they have been prepared and developed, without the express knowledge and written consent of JLC CONSTRUCTION. JLC CONSTRUCTION shall not be responsible for construction means, methods, techniques, or procedures utilized by the contractors, nor for the safety of public or contractor's employees; or for the failure of the contractor to carry out the work in accordance with the contract documents. JLC CONSTRUCTION liability for this plan is limited to the extent of its fee less third party costs.