

W-21-28:
SERVICE 34144

old # service? 14284

NEW BEDFORD WATER WORKS
APPLICATION FOR SERVICE AND METER
NEW BEDFORD 9-27-2021

I HEREBY ACKNOWLEDGE the receipt of a copy of the Regulations prescribed in the Ordinance of the City, for the use of Water, and I request that the water may be furnished through a

3/4" inch COPPER meter at Old Plainville Rd
NS 250' ex LeBeauf St FKA 1128

at such rates as may from time to time be established by the City.

I hereby agree to pay promptly the bill for the Service pipe laid down for my premises, and to pay all dues for water, and I agree to conform to the said Regulations and to all provisions of the Water Ordinances, until written notice is given by me or my agent to cut off the supply.

P. 125

(Single family home) X

L. 36

*Septic

TELEPHONE

(508) 642-5240

Maureen Turgeon

(Eric Turgeon)

Service laid

\$30 chkt # 220

Size and kind of pipe

1115 Old Plainville Rd

From

meter pit to be abandoned

NB MA 02745

Turned on

meter pit required on services longer than 75' (reg. eff. 4/1/2022)

Meter Set

Reading

Location

Building rates

contractor: JTC

Paid

Cost of Service

* Attached demo for future use

Paid


31-727

1.

07/18/2022 – 3/4 Copper Service – Contractor JLC Inspector Percy Reynolds

| | | |
|---------------------------|---------------------|--------|
| Nearest street to box | E X Shawmut Ave | 3272.5 |
| Property line to box | S X N Plainville Rd | 5.6 |
| Corner of building to box | W X W Line House | 8 |
| House to box | S X S Line Garage | 94 |
| | C/S to C/C M/H | 11 |
| Main to property line | 15 | |
| Pipe inside property | 107 | |
| Couplin 5' off house | | |

APT 7.22.2022
by 9-11

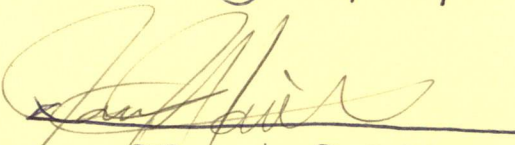
7.21.2022

DISPLAY PERMIT IN A CONSPICUOUS PLACE ON THE PREMISES



Commonwealth of Massachusetts

City of New Bedford

133 William Street New Bedford, MA 02740

WATER SERVICE PERMIT



Date: 10/14/2021

No. **W-21-28**

Permit Fee: \$500.00

Service Location: 125-36 OLD PLAINVILLE RD

Owner Name: COACHE MEAGHAN

Owner Phone #: (508) 642-5240

Type of Occupancy: Residential

Type of Work: Water - Domestic New 3/4"

Work Description: Water Service#34144
P.125
L.36

Old Plainville Rd NS 250' E x Leboeuf St FKA #1128

expires 09/27/2022
meter pit to be abandoned

septic system for sewer
storm permit#24978

Contractor

Name: _____ Certificate #: _____ Type of Business : _____

Address: _____ City/Town/State: _____ Phone #: _____

Type of Service _____ Pipe Size _____ Trench Length: **0.00**

Fire Service _____

Domestic Service _____

Estimated consumption of water

Estimated average daily consumption 0.00 gallons

Cross Connection? **No**

Estimated maximum day consumption 0.00 gallons

Right of Way? **No**

Are lawn sprinklers and/or lawn irrigation proposed on site? **No**

Meter Impact? **No**

Estimated fire flows required for the project site: 0.00

Street Opening Permit Required? **No**

Does the project require a fire suppression system? **No**

Call Phone: (781) 942-9077 For Inspection

✓ as a separate item, in fairness to all Bidders.

This item is no longer considered incidental. R
information regarding extra work.

- K. Section 01025, Section 1.02 Bituminous Concrete
– What if the existing concrete base is reinforced
concrete excavation.

✓ For bidding purposes, Bidders shall assume that
presumed to be non-reinforced. Should reinforce
Sections 00700, 00800 and 01025 for informati

- L. Section 01025, Section 1.02 Bituminous Concrete
– Specifies (all depths). Please consider adding
additional excavation.

✓ A specified depth has been added. Refer to Sec

- M. Section 01025, Section 1.02 Bituminous Concrete
Full Depth Road Reclamation. Please specify a
structures for different depths, and variations in

✓ A specified depth has been added. Refer to Sec

no $5/8"$ meters?

\$fee = $3/4"$

Spoke 2

Stephanie

- called Eric Reducers
will be fine.

Department of Public Infrastructure

Jamie Ponte
Commissioner

Water
Wastewater
Highways
Engineering
Cemeteries
Park Maintenance
Forestry
Energy


CITY OF NEW BEDFORD
Jonathan F. Mitchell, Mayor

DEMOLITION FORM FOR FUTURE USE

I, Meaghan Turgeon, owner of property located at
1123 Old Plainville Rd understand that if the water and sewer services are not
reconnected within twelve (12) months after being cut and cap at the property line, it will be my
responsibility and expense to have said services killed at the mains.

Meaghan Turgeon
Property Owner

6/22/21
Date



Commonwealth of Massachusetts

CITY OF NEW BEDFORD

City Hall, Room 308, 133 William Street New Bedford, MA 02740 (508) 979-1540



FOUNDATION PERMIT

7/29/2021

No. **B-21-1562**

MSBC Sect. 111.8 - Any permit issued shall be deemed abandoned and invalid unless the work authorized by it shall have been commenced within six (6) months after its issuance.

FEE PAID \$100.00

This certifies that **Eric Turgeon**

owner/contractor has permission to:

125-

OLD PLAINVILLE RD

on:

36

~~Foundations Only 1-2 Family - 100.00~~

Providing that the person accepting this permit shall in every respect conform to the terms of application therefore on file in this office; to the provisions of the statute of the Commonwealth and to the by-laws of the City of New Bedford relating to the inspection, erection, enlarging, altering, raising, moving, repairing, or tearing down of a building.

Permit is issued subject to the following special requirements: (Restrictions)



Wiring Inspector



Plumbing Inspector



Building Inspector

YOUR AREA INSPECTOR IS: **Thomas Welch**

Tel. (508) 979-1540 Between 8:00am - 9:00am

NOTICE: NOTIFY INSPECTOR 48 HOURS IN ADVANCE OF APPLYING SHEATHING OR LATHING

OCCUPANCY PERMIT REQUIRED BEFORE OCCUPANCY

No Building or Structure shall be used or occupied until the Certificate of Use and Occupancy shall have been issued by the Building Commissioner - MSBC, Sect. 120.1

This Card Must Be Displayed in a Conspicuous Place on the Premises and Not Torn Down or Removed Until Completion of Work

SUBJECT TO MASSACHUSETTS
STATE BUILDING CODE

Danny D. Romanowicz Jr.

Plan Review Comments:

:
: HERS rater with proposed HERS index score req., MASS CHECKLIST for COMPLIANCE form req.

: MASS. CHECKLIST REC.




: Construct a foundation for a Two-Family Dwelling as per plans submitted

: THIS FOUNDATION WILL REQUIRE AN ELECTRICAL PERMIT FOR A "UFER GROUND" CONCRETE ENCASED ELECTRODE FOR CONNECTION TO THE BUILDING GROUNDING ELECTRODE SYSTEM PER THE NATIONAL ELECTRICAL CODE ARTICLE 250.52(3).


: 1. Show the water service connection from the water main to curb stop.

2. Meter pit to be eliminated.

3. Replace the lead service from the meter pit to the building with a copper service line.

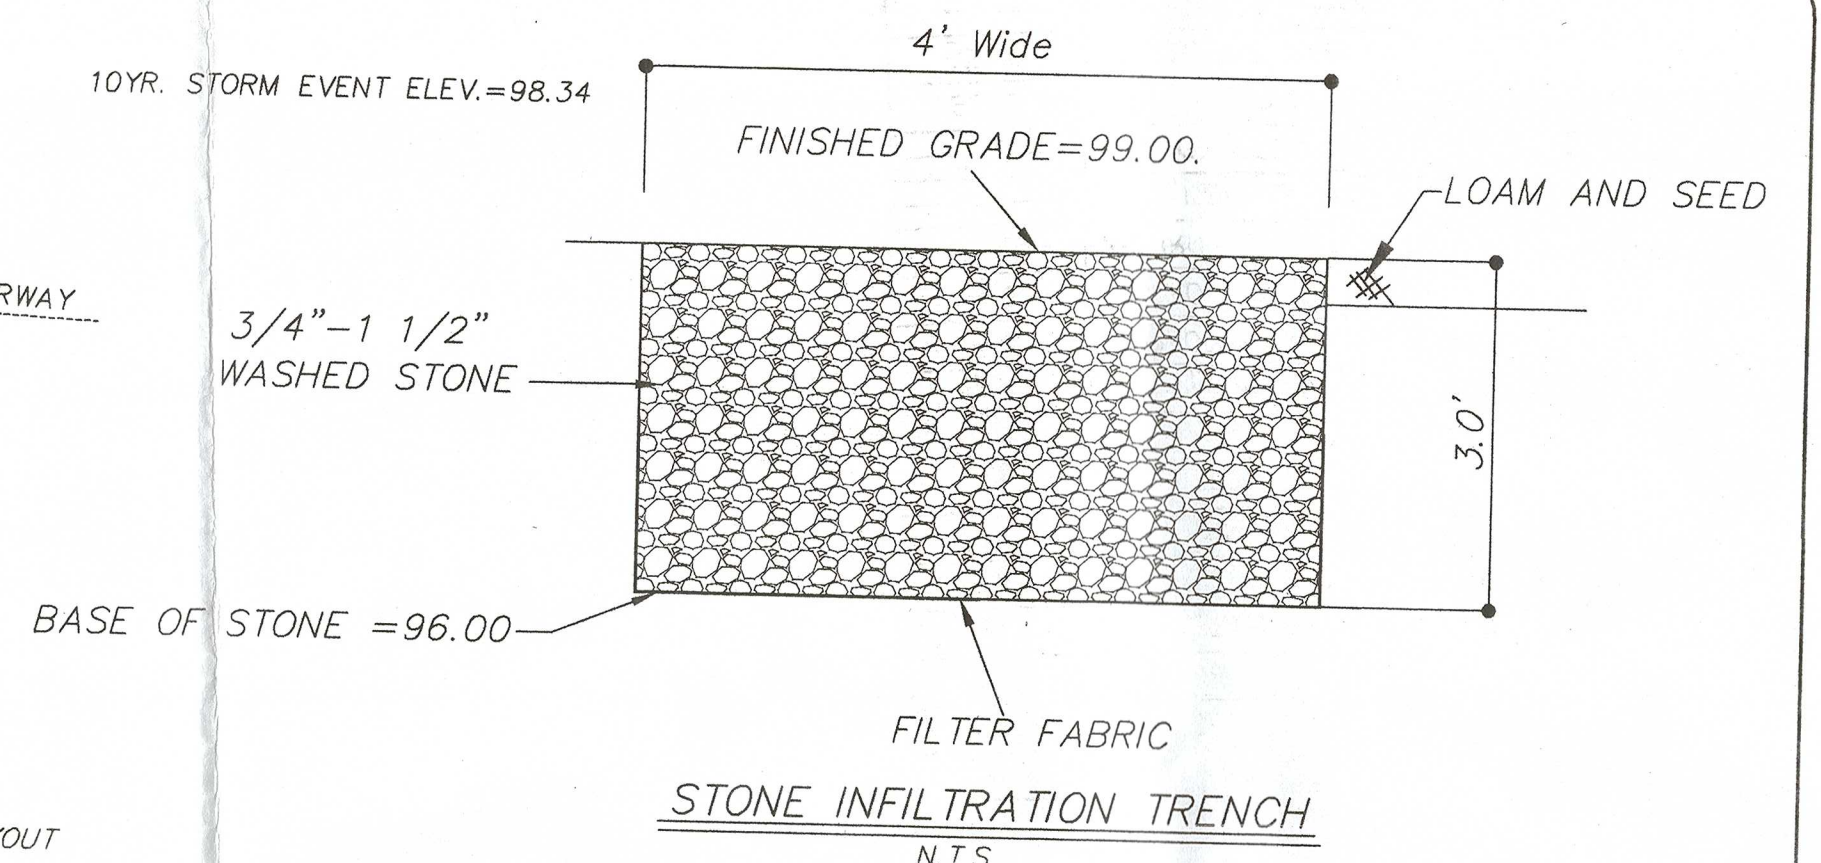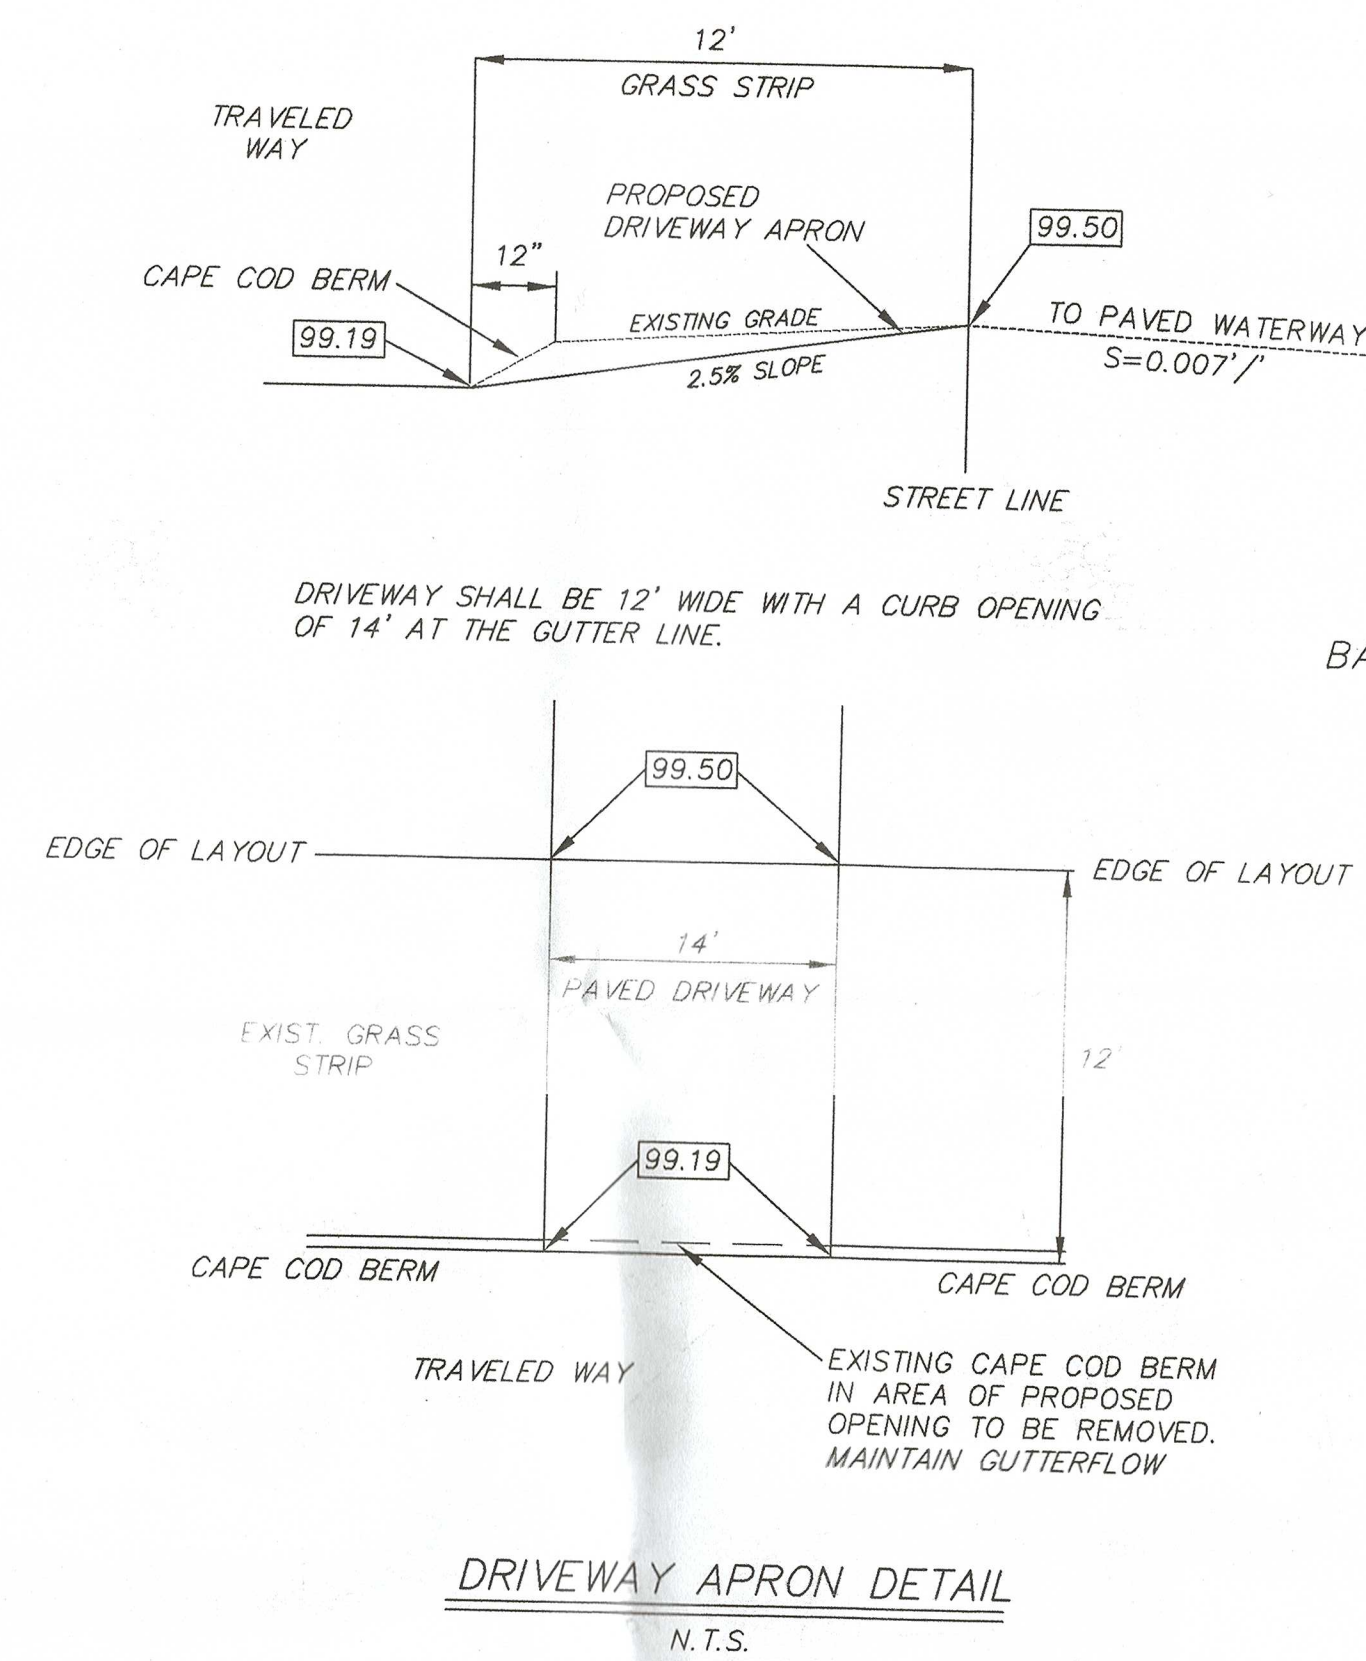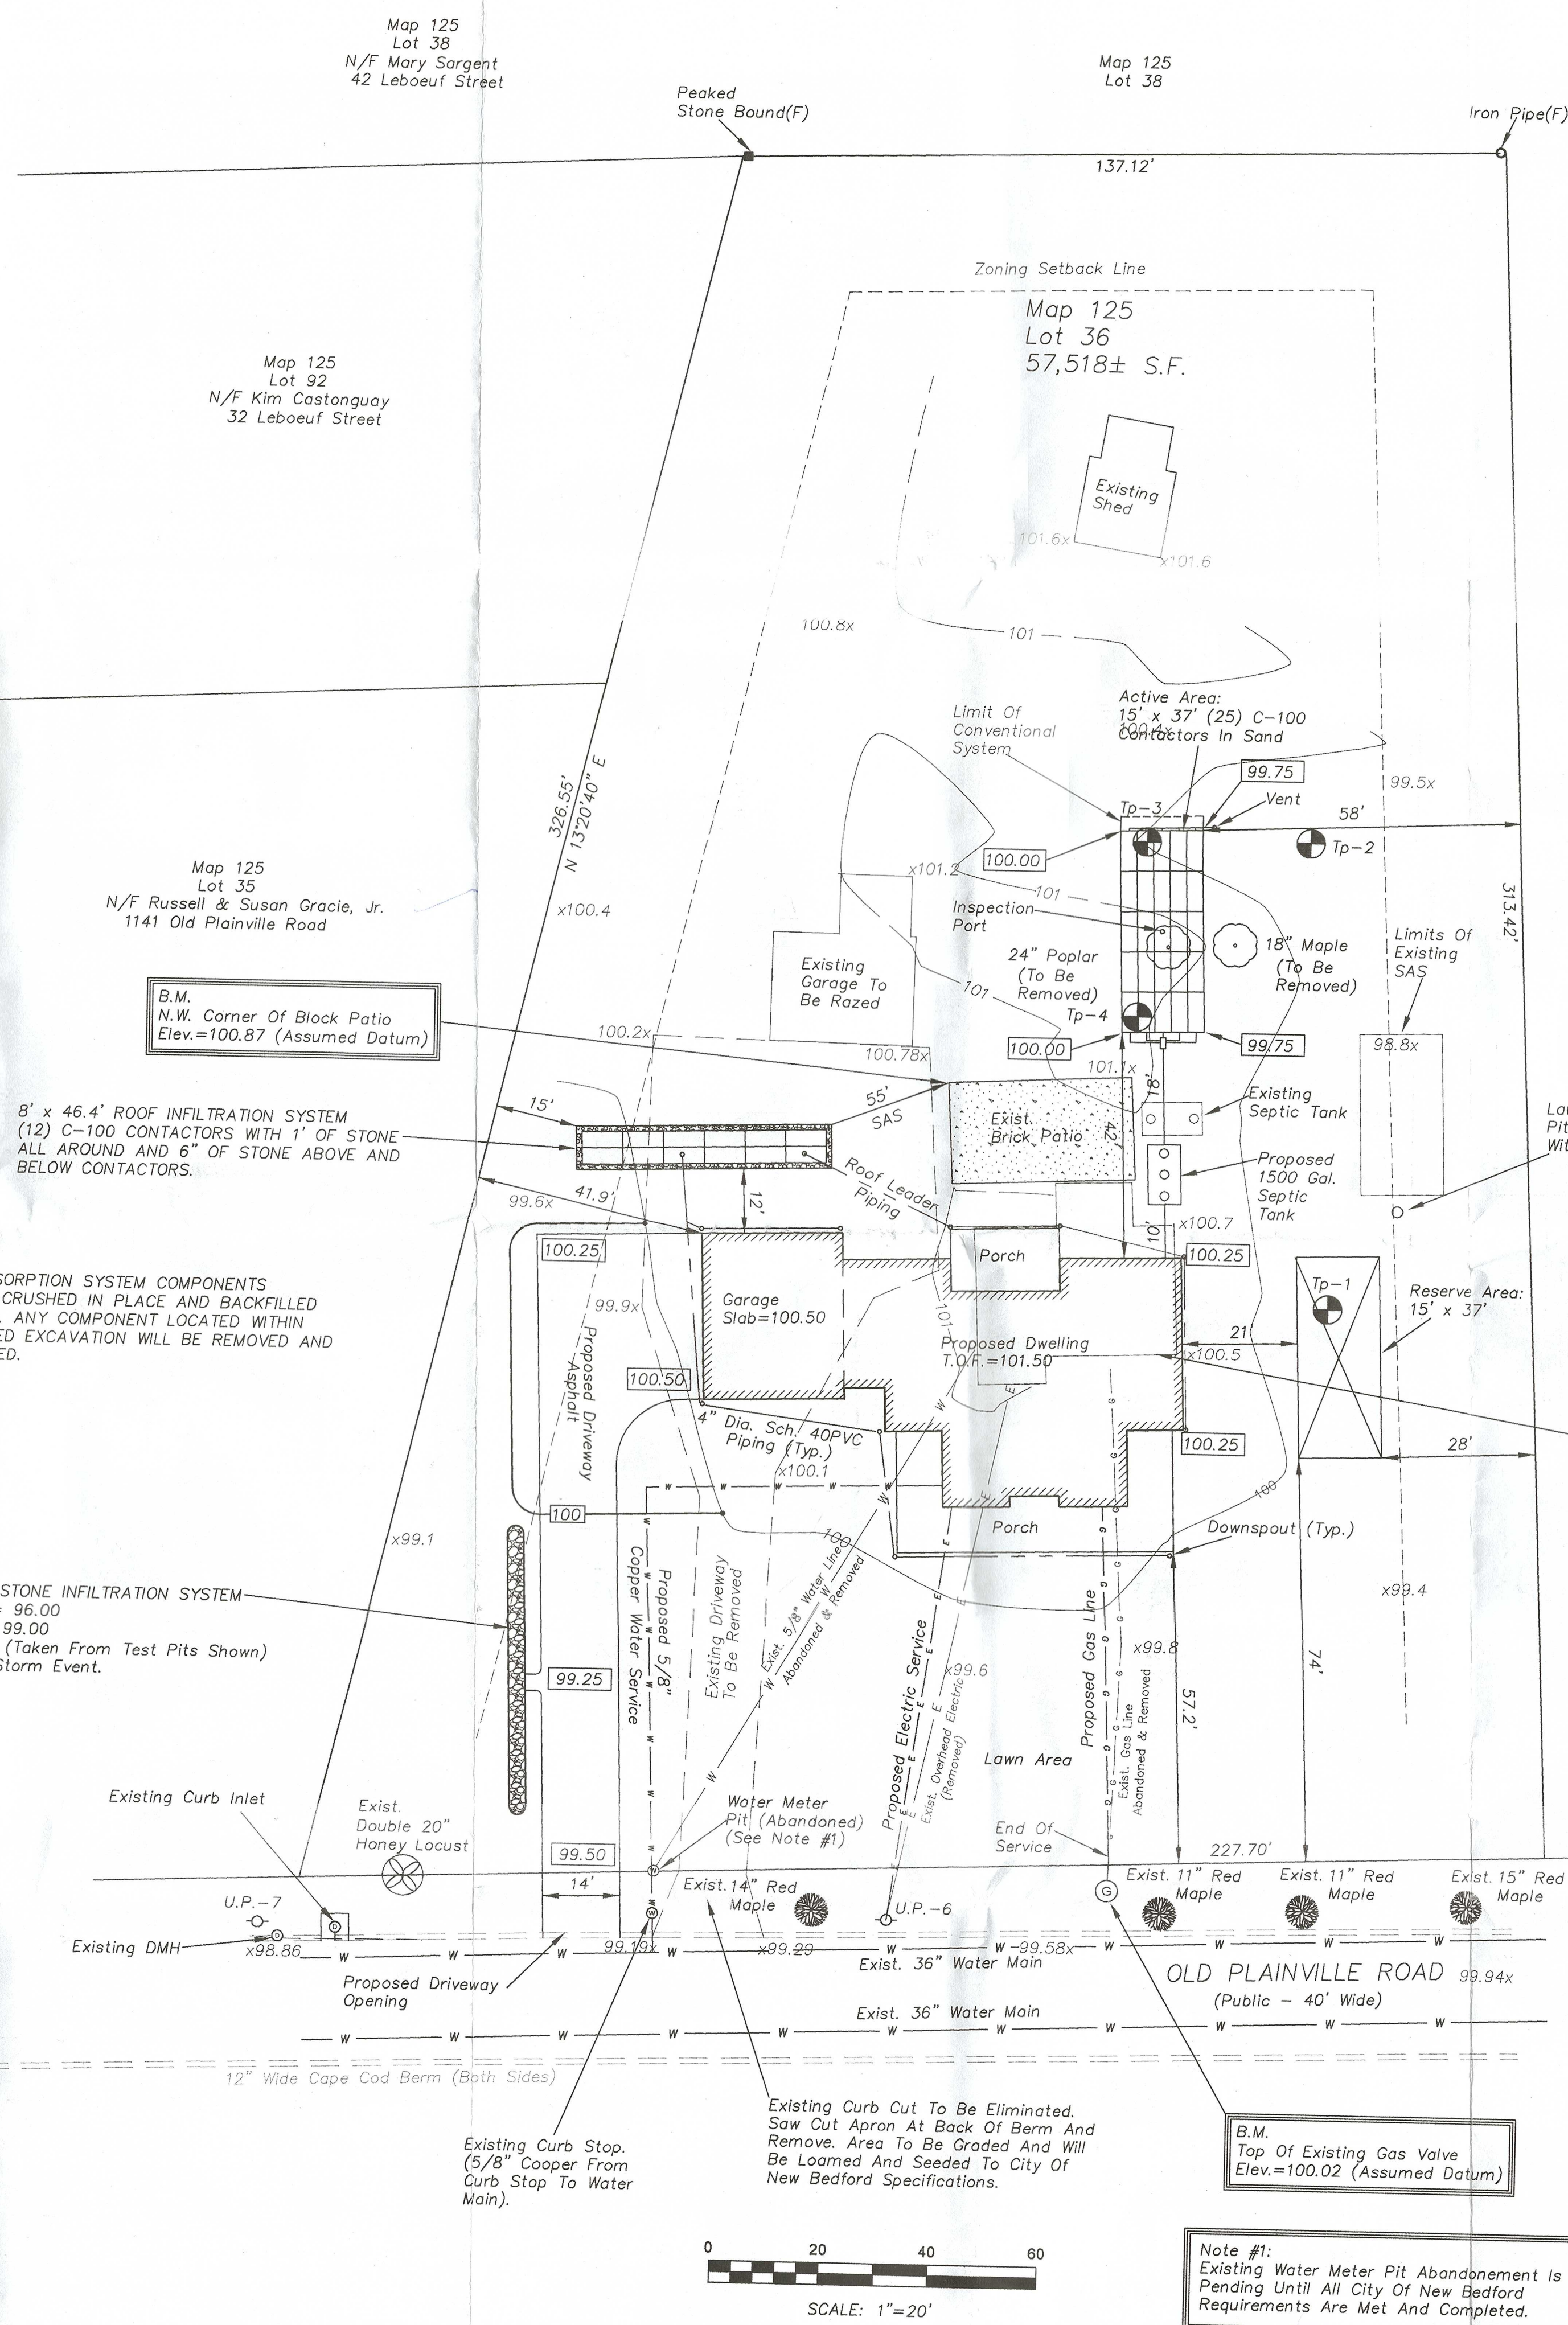


| LEGEND | |
|--------|-------------------------|
| ■ | EXISTING CONCRETE BOUND |
| ○ | EXISTING IRON PIPE |
| □ | EXISTING CATCH BASIN |
| ⊗ | EXISTING DRAIN MANHOLE |
| + | WATER SHUTOFF |
| + | WATER GATE VALVE |
| + | EXISTING FIRE HYDRANT |
| + | EXISTING UTILITY POLE |
| — W — | PROPOSED WATER LINE |
| — E — | PROPOSED ELECTRIC LINE |
| — G — | PROPOSED GAS LINE |
| --- | EXISTING CONTOUR |
| --- | PROPOSED CONTOUR |
| 55x5 | EXISTING SPOT GRADE |
| 95.00 | PROPOSED SPOT GRADE |
| — | GRANITE CURBING |
| ⊙ | TEST PIT |
| ⊙ | SEPTIC TANK |
| ⊙ | DISTRIBUTION BOX |

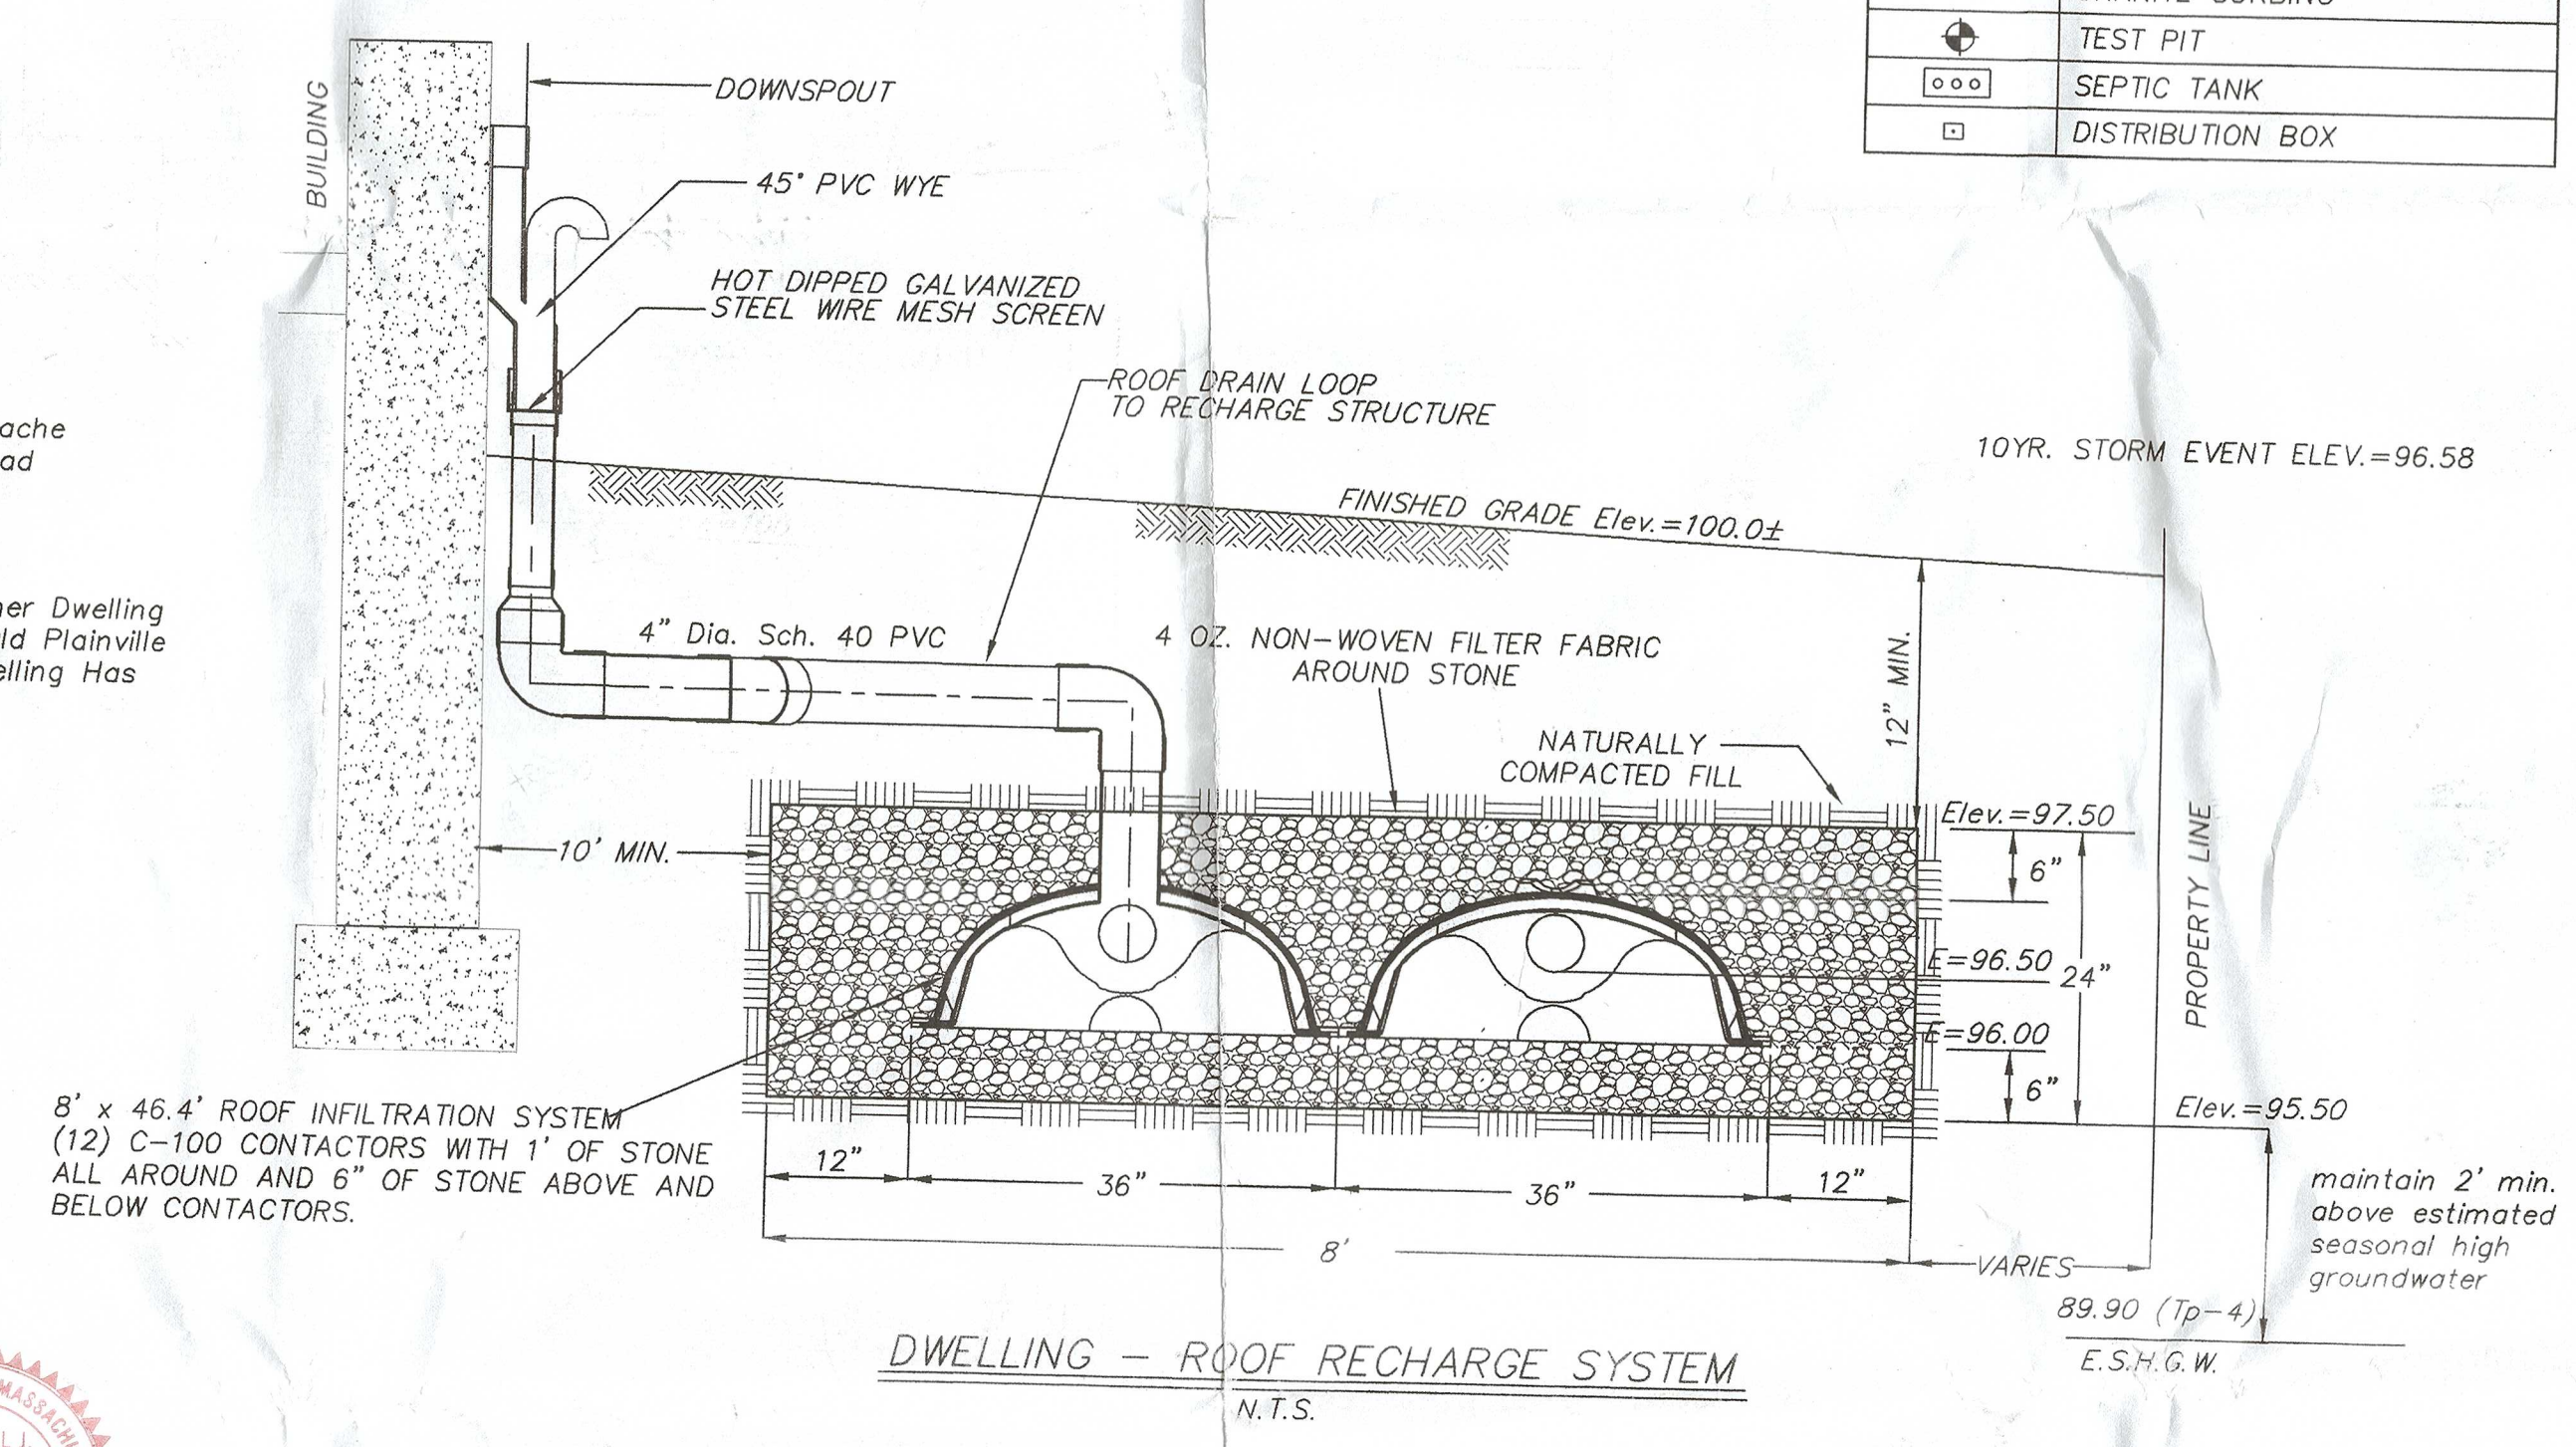

Michael J. Koska
Rev. 7/19/21

Michael J. Koska
Rev. 7/19/21

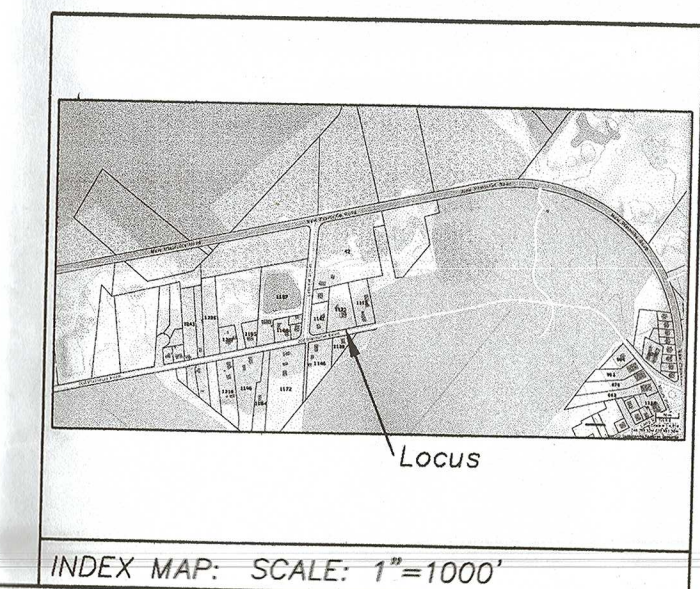

| | |
|---|--|
| PROPOSED DWELLING LOCATION PLAN NEW CONSTRUCTION F/K/A 1123 OLD PLAINVILLE ROAD NEW BEDFORD, MASS. | |
| OWNER: ERIC & MEAGHAN TURGEON 1123 OLD PLAINVILLE ROAD NEW BEDFORD, MA 02745 | APPLICANT: SAME |
| MICHAEL J. KOSKA AND ASSOCIATES, INC. REGISTERED CIVIL ENGINEERS AND LAND SURVEYORS 98 BROAD STREET BRIDGEWATER, MASS 02324 TEL (508) 697-7400 FAX (508) 697-1650 email: m.koska.associates@gmail.com | |
| DATE: 07/02/21 REV.: 07/19/21 | JOB #21-02 FILE #21-02 DESIGN BY: AMD CHECKED BY: MJK |
| DRAWING NO.: SCALE: 1"= 20' | |