

SERVICE 34180

NEW BEDFORD WATER WORKS

APPLICATION FOR SERVICE AND METER

NEW BEDFORD

I HEREBY ACKNOWLEDGE the receipt of a copy of the Regulations prescribed in the Ordinance of the City, for the use of Water, and I request that the water may be furnished through a

2 inch COPPER meter at 310 Hathaway Blvd  
Commercial

at such rates as may from time to time be established by the City.

I hereby agree to pay promptly the bill for the Service pipe laid down for my premises, and to pay all dues for water, and I agree to conform to the said Regulations and to all provisions of the Water Ordinances, until written notice is given by me or my agent to cut off the supply.

P: 75

L: 8A

Hotland

X Thomas Valtion

TELEPHONE

339.368

251 Causeway St. Boston, MA

Service laid

T-Ford CO.

Size and kind of pipe

2" COPPER

02114

From

St.

Turned on

Connect to 12" CI  
main on Hathaway Blvd

Meter Set

Reading

Location

Blvd

Building rates

\$ 565

Paid

Cost of Service

2661

Paid

31-727

**T FORD**  
COMPANY, INC.  
124 Tenney Street  
Georgetown, MA 01833

REMITTANCE ADVICE

*NS Water Permits*

SECURED BY  
ECSHIELD

53-7055/2113

2661

McBee® One-Writes

|                                    |                            |         |       |           |      |            |       |  |  |  |  |
|------------------------------------|----------------------------|---------|-------|-----------|------|------------|-------|--|--|--|--|
| PAY <i>Five Hundred Sixty Five</i> |                            | DOLLARS |       |           |      |            |       |  |  |  |  |
| DATE                               | TO THE ORDER OF            | HRS     | GROSS | SOC. SEC. | MED. | FED. WITH. | STATE |  |  |  |  |
| <i>8/22/02</i>                     | <i>City of New Bedford</i> |         |       |           |      |            |       |  |  |  |  |
| DESCRIPTION                        |                            |         |       |           |      |            |       |  |  |  |  |

CHECK  
AMOUNT



Security  
Features  
Included.  
Details  
on back

\$ *565.00*

**SalemFive®**

*[Signature]*

⑈002661⑈ ⑆211370558⑆ 0899066088⑈

## Erin M. Iacoponi

---

**From:** Stephanie Crampton  
**Sent:** Friday, August 19, 2022 8:40 AM  
**To:** Dan Galante  
**Cc:** Amanda Jupin; Erin M. Iacoponi  
**Subject:** RE: [EXTERNAL] Hetland Skating Rink Utilities

Good morning Dan,

I have reviewed the revised site plan for the project with the changes made to the utilities. Two comments I have (which do not require an alteration on the plan) is that if the sewer service's manhole is not located, a clean out should be installed (in accordance with City spec – 2' off of property line into City layout). Also, the northerly oil separator is proposed to be encroaching on the City layout line for that area. Be sure the unit is installed 100% within private property.

Just a reminder, because you are newly bonded, DPI requires 24 hours in advance scheduling of your inspections for all work on the utilities under DPI jurisdiction. Do not backfill trenches prior to a DPI inspector arriving on site.

Plans are all set so you are good to come file for your permits. You will need one full size copy of whatever sheets are relevant to each permit that you are applying for. For example: Water permit would require the utility sheet you send me C-04 as well as sheet C-06 as noted on the call out for the water service. Stormwater permit will require sheet C-04 and C-08. Etc, etc

Permit fees are as follows:

- Water = \$565 –
- Sewer = I am waiving the requirement of a new sewer permit because you are only relaying a portion of the service. There are inspection fees for DPI to come out and witness the new portion of service being installed and connected. That fee is \$70 and gets included to the next monthly water bill for the property.
- Stormwater = \$300 –

Please reach out to myself or our Repair/Permits office staff with any additional questions.

Thanks,



### Stephanie Crampton, EIT

Assistant City Engineer  
City of New Bedford | Dept. Public Infrastructure  
1105 Shawmut Ave, New Bedford, MA 02746  
508.979.1550 ext. 67333  
email: [stephanie.crampton@newbedford-ma.gov](mailto:stephanie.crampton@newbedford-ma.gov)

---

**From:** Dan Galante <dan@tford.com>  
**Sent:** Wednesday, August 17, 2022 8:43 AM  
**To:** Stephanie Crampton <Stephanie.Crampton@newbedford-ma.gov>  
**Subject:** [EXTERNAL] Hetland Skating Rink Utilities



Hi Stephanie, I've been bouncing around between DPI and Council Clerk and site the last few days trying to make sure I fully understand the process...

Attached is a revised utility plan for the project (C-04 by AECOM). It shows the following for the utilities:

1. Sewer is just remove / replace to property line
2. Water is now putting in a 2" service from the main (subject to the conditions you had previously indicated)
3. Stormwater now has 2 treatment units added to the system before the 2 existing discharges out into the drain in the street (we did verify they both exist – even though only one was shown on your plan).

What else do you need from me relative to these items so that we can continue the process of permit acquisition. I've had to shut the job down temporarily as we await what to do so I am very interested in confirming the steps I need to take.

Please let me know, and feel free to contact me to discuss. I am now a bonded contractor (got the call yesterday afternoon from Erin) and have a signed permission slip from the property owner they (and you) told me we have to get the "plans approved" before we can come by to pull permits for these utilities. So that's what I am trying to do here.

Thanks,

Dan

**Dan Galante**

*Senior Vice President*



124 Tenney Street

Georgetown, MA 01833

Office: (978) 352-1453

Mobile: (508) 726-4086

[www.tford.com](http://www.tford.com)





## Department of Public Infrastructure

Jamie Ponte  
Commissioner

Water  
Wastewater  
Highways  
Engineering  
Cemeteries  
Park Maintenance  
Forestry

### CITY OF NEW BEDFORD

Jonathan F. Mitchell, Mayor

## PERMISSION SLIP

I hereby authorize Dan Galante of  
(Applicant Name)

T Ford Company, Inc at the address of  
(Company Name & Telephone Number)

124 Tenney St., Georgetown, MA 01833 to act on my behalf including affixing  
(Company Address)

my signature in securing permits for Plot 75, Lot 8/A

310 Hathaway Blvd  
(Address for permit location)

- ☒ Sewer Service Permits
- ☒ Stormwater Permits
- ☒ Water Service Permits
- ☐ Driveway Installation Permits
- ☒ Sidewalk Installation Permits

I further agree to conform to, and abide by, all City rules and regulations applicable to the permit(s) being applied for.

#### Property Owner Information:

THOMAS WALTON TJW  
Printed Name Signature

251 CAUSEWAY St. Boston MA 02114  
Address City State Zip Code

8/16/22 336-368-2930  
Today's Date Telephone Number

DISPLAY PERMIT IN A CONSPICUOUS PLACE ON THE PREMISES



Commonwealth of Massachusetts

City of New Bedford

133 William Street New Bedford, MA 02740

WATER SERVICE PERMIT



Date: 9/8/2022

No. **W-22-21**

Permit Fee: \$565.00

Service Location: 310 HATHAWAY BLVD

Owner Name: COMMONWEALTH OF MASS DEPT

Owner Phone #: (339) 368-2930

Type of Occupancy: Municipal

Type of Work: Water - Domestic New 2"

Work Description: WATER SERVICE #34180  
P.75 L.8A

**COMMERCIAL CONNECT TO 12" CI MAIN ON HATHAWAY BLVD**

**EXPIRES 08-22-2023**  
**HETLAND ICE RING**

Contractor

Name: \_\_\_\_\_ Certificate #: \_\_\_\_\_ Type of Business : \_\_\_\_\_

Address: \_\_\_\_\_ City/Town/State: \_\_\_\_\_ Phone #: \_\_\_\_\_

Type of Service Pipe Size Trench Length: **0.00**

Fire Service \_\_\_\_\_

Domestic Service \_\_\_\_\_

Estimated consumption of water

Estimated average daily consumption 0.00 gallons

Cross Connection? **No**

Estimated maximum day consumption 0.00 gallons

Right of Way? **No**

Are lawn sprinklers and/or lawn irrigation proposed on site? **No**

Meter Impact? **No**

Estimated fire flows required for the project site: 0.00

Street Opening Permit Required? **No**

Does the project require a fire suppression system? **No**

Required minimum static pressure for the proposed project site 0.00

**Call Phone: (781) 942-9077 For Inspection**

**DISPLAY PERMIT IN A CONSPICUOUS PLACE ON THE PREMISES**



Commonwealth of Massachusetts

## **City of New Bedford**

133 William Street New Bedford, MA 02740



**WATER SERVICE PERMIT**  
**GRANTED WITH THE USUAL CONDITIONS**


# Water

---

COMMISSIONER

**Call Phone: (781) 942-9077 For Inspection**



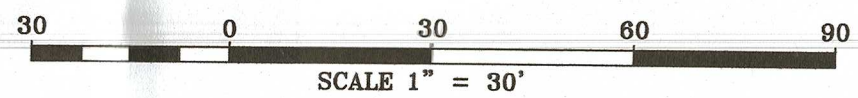


SHEET NUMBER


---

C-04




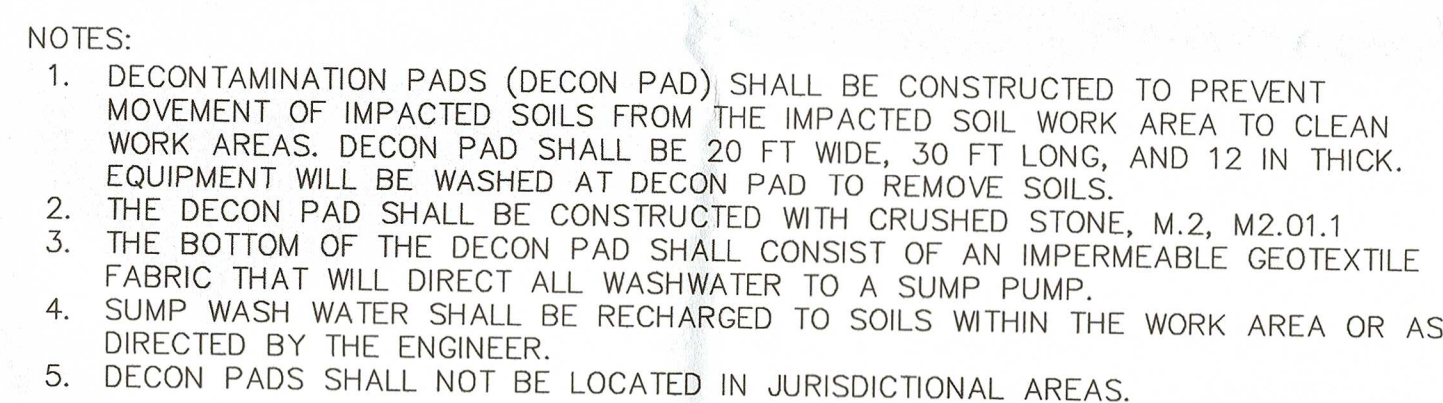

2 DECONTAMINATION PAD CROSS SECTION  
C-02 N.T.S.

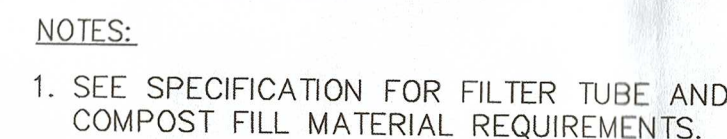

3 COMPOST FILTER TUBE DETAIL  
C-02 N.T.S.

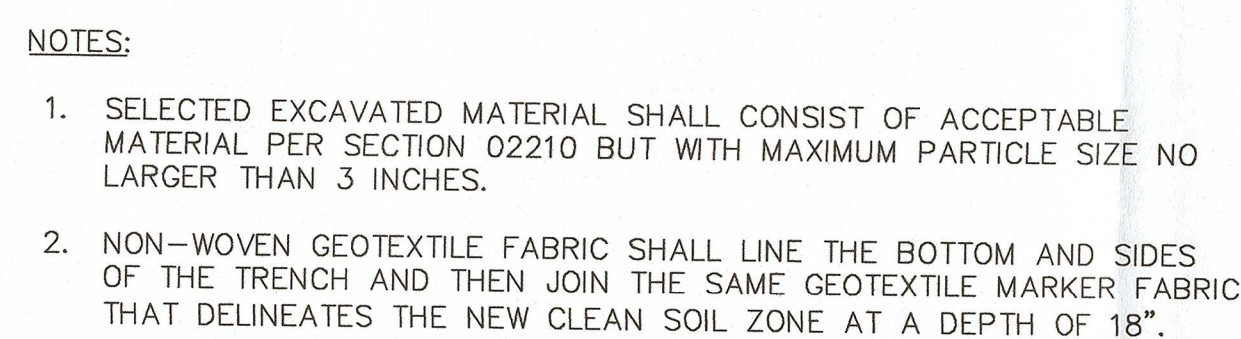

4 TYPICAL TRENCH DETAIL  
C-03 (ALL PIPES LESS THAN 20" DIA.)  
N.T.S.



TYPE C



6 TYPICAL SUPPORTS FOR UTILITIES  
C-03 N.T.S.

| TRENCH WIDTH<br>(WITH/WITHOUT LEDGE EXCAVATION) |  |            |
|---|--|------------|
| NOMINAL PIPE<br>DIAMETER<br>D                   | DEPTH OF PIPE INVERT<br>BELOW GROUND SURFACE |            |
|   | 0 TO 12'                                     | 12' TO 20' |
| 24" AND SMALLER                                 | 5'-0"  | 7'-0"      |
| OVER 24"  | D + 3'-0"                                    | D + 5'-0"  |

**5 GENERAL NOTES FOR PIPE TRENCHES**  
C-03 N.T.S.

C-06



C-07