

Record of Water Service Connection

PROJECT:

STREET:

HOUSE No:

Contractor:

Date:

Type: Diameter (in):

Distance from main to curb stop (ft): Water Pressure (PSI)

Distance curb stop to meter (ft):

Distance from curb face to curb stop (ft):

Depth of Service (ft):


Total length of new pipe installed (ft):

Curb Stop Replaced: Size (in):

Corporation Replaced: Size (in):

Ball Valve Replaced: Size (in):

Ties:

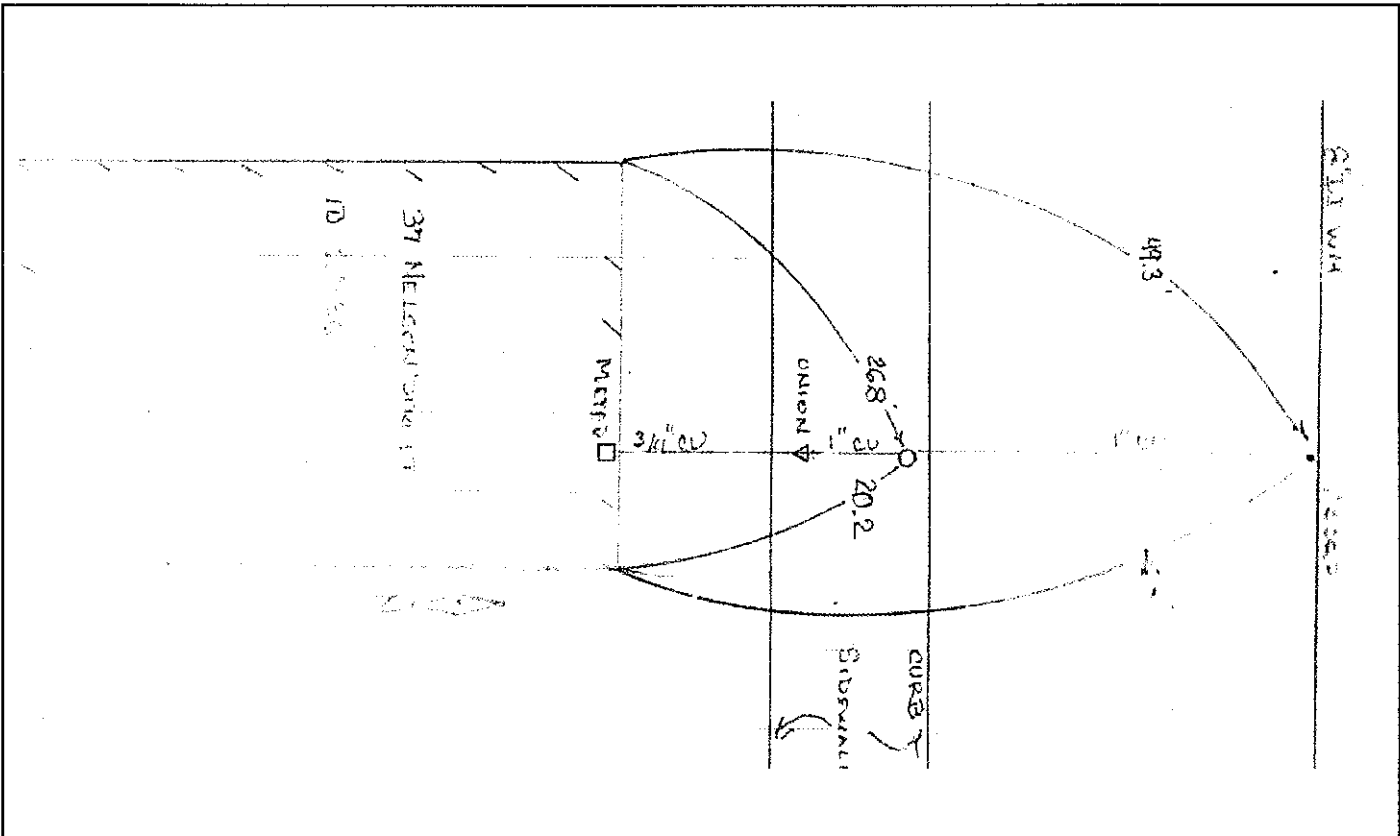

Remarks:

1-3/4" union installed where shown