
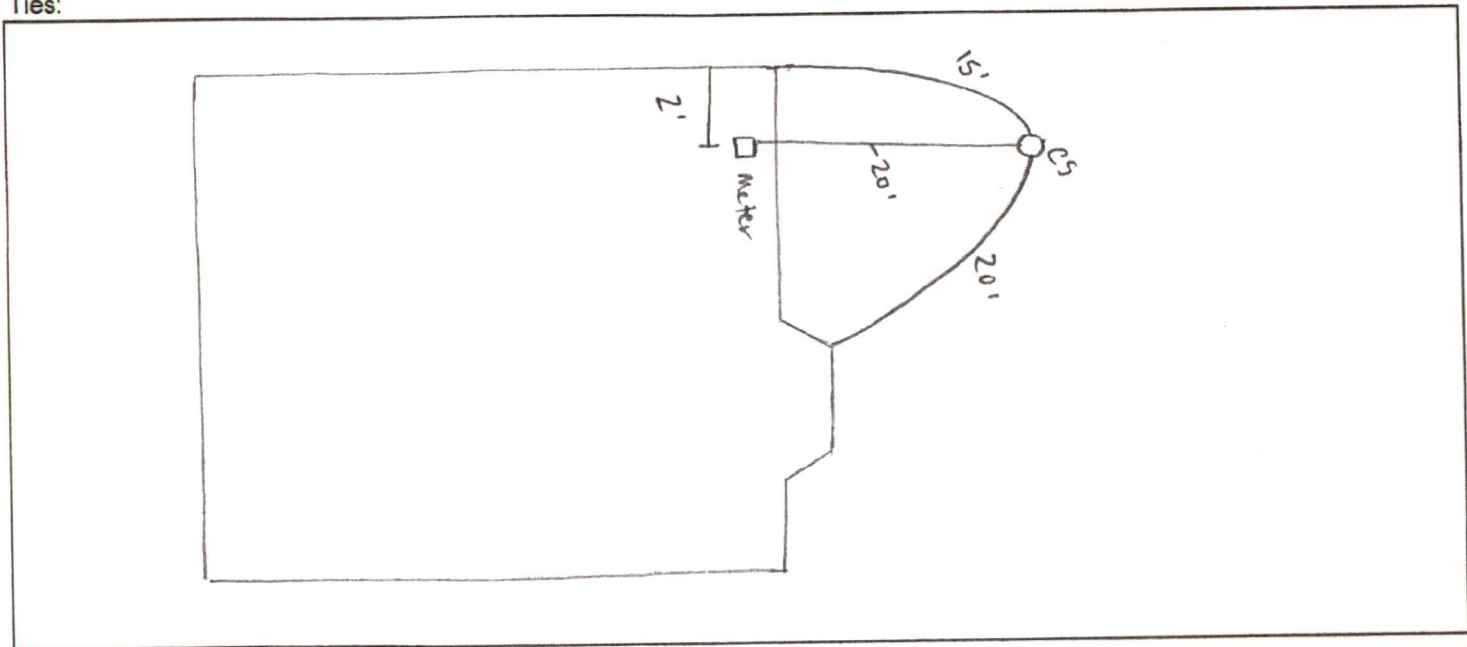


835 South APPLICATION No.: 10444		TAP CLEARED 			
LOCATION:	837 First	DATE	BEF.	AFT.	REMARKS
OWNER:	M.J. Donnelly				
MEASURES:	1/2"				
	S from Cove 98.7				
	E from W line First 7.0				
	S from N line Body of House 1.3				
9-7-11 - City crew renewed water service from main to property line					
16 ft - 3/4" copper tubing; 1 - 3/4" curb stop;					
1 Caldwell stop box; 1 - 5/8" x 3/4" Fig 413; 1 - 5/8" x					
3/4" lead to cop adapt xxs. Foreman: Frank Bento					
1" Copper Service -----					
1/10/2019 Lead Service Replacement Program					
Phase 1, Contractor P Gioioso & Son					
Type CU, Diameter 1in, Water pressure 98					
Distance from main to curb stop (Ft) N/A					
Distance from curb stop to meter (ft) 20					
Distance from curbface to curb stop (ft) 1.5					
Depth of service (Ft) 4					
Total length of new pipe installed (Ft) 20					
Curb stop replaced: No Corporation Replaced: no					
Ball valve furnished yes size 1"					

[illegible]

5-9-67	
--------	--

Files: _____



Demarko:					
----------	--	--	--	--	--

[illegible]