

APPLICATION No.: 5570

TAP CLEARED

LOCATION: 157 Dartmouth St

DATE BEF. AFT. REMARKS

OWNER:

6/10/92 Reamed

31-313

MEASURES: S X Spooner 96.2

E X W Dartmouth 5.2

S X Line angle in Dartmouth 32.5

1" Copper Service

06/27/2018 - Lead Service Line Replacement Program

Phase 1, Contractor P.Gioioso &amp; Son

Type CU, Diameter (in) 1, Water Pressure 75

Distance from main to curb stop (ft) 8.0

Distance from curb stop to meter (ft) 41.2

Distance from curb face to curb stop (ft) 2.3

Depth of service (ft) 4.3

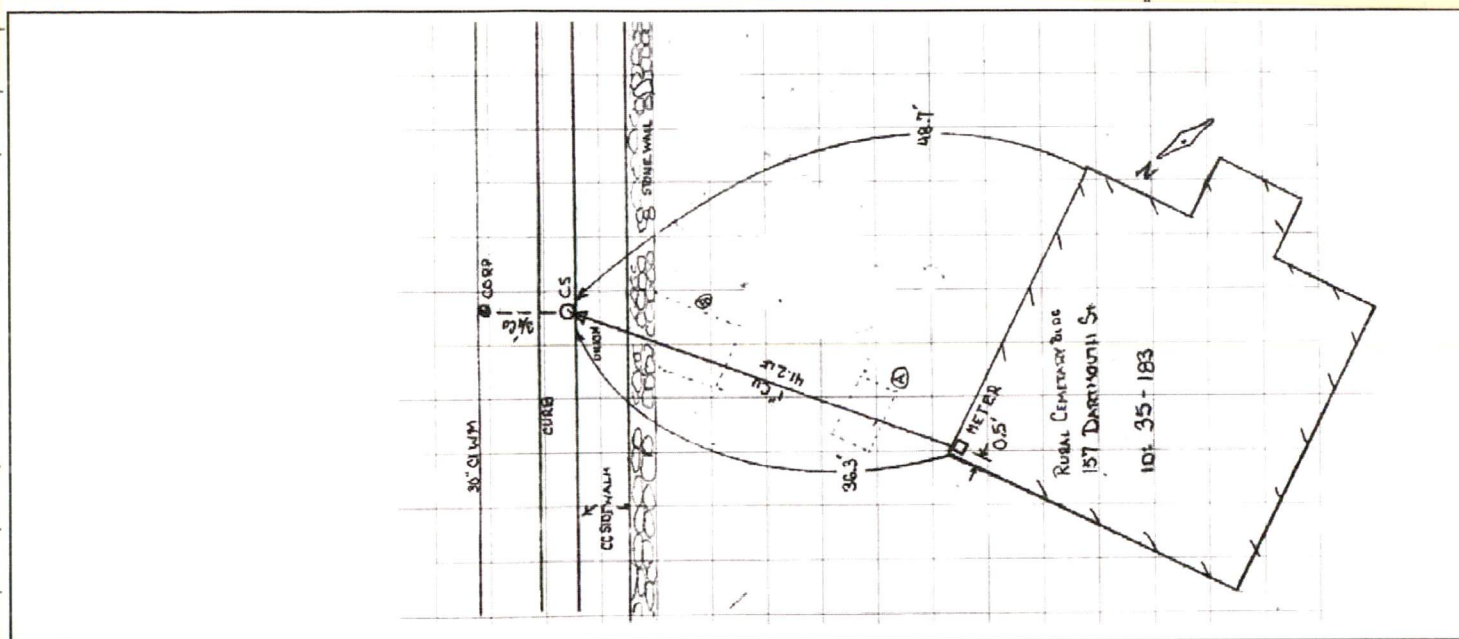
Total length of new pipe installed (ft) 41.2

Curb stop replaced: NO size 3/4"

Corporation replaced: No size 3/4"

Ball Valve Furnished: Yes size 1"

Remarks: Rural cemetery building formerly 10 Oak  
Street. 3/4" - 1" union installed 1.0 ft outside  
curb stop

[illegible]

ES.