

DRAIN

#33 Alva St.

S.W. Cor. Grant + Alva

Permit  
No. #17303-57

Enters Alva St. Sewer

Drain Plot No. 88-A

From Property of Amos Souza

BRADBURY-WARING, INC.

Plotted

Re: 17303-57


4/17/03

This is new sketch...  
Sketch on card 17303-57  
is incorrect & shows  
connection on wrong street.  
This is correct sketch per  
info. from Kevin Cornell  
in Wtr. / W.W. Dept.

Anna S. Rosa

Per Kevin (came by Engrg.) 6/12/03,  
rpr. was done from point where the  
solid arrow intersects the service  
all the way to the main (s).

ASR.

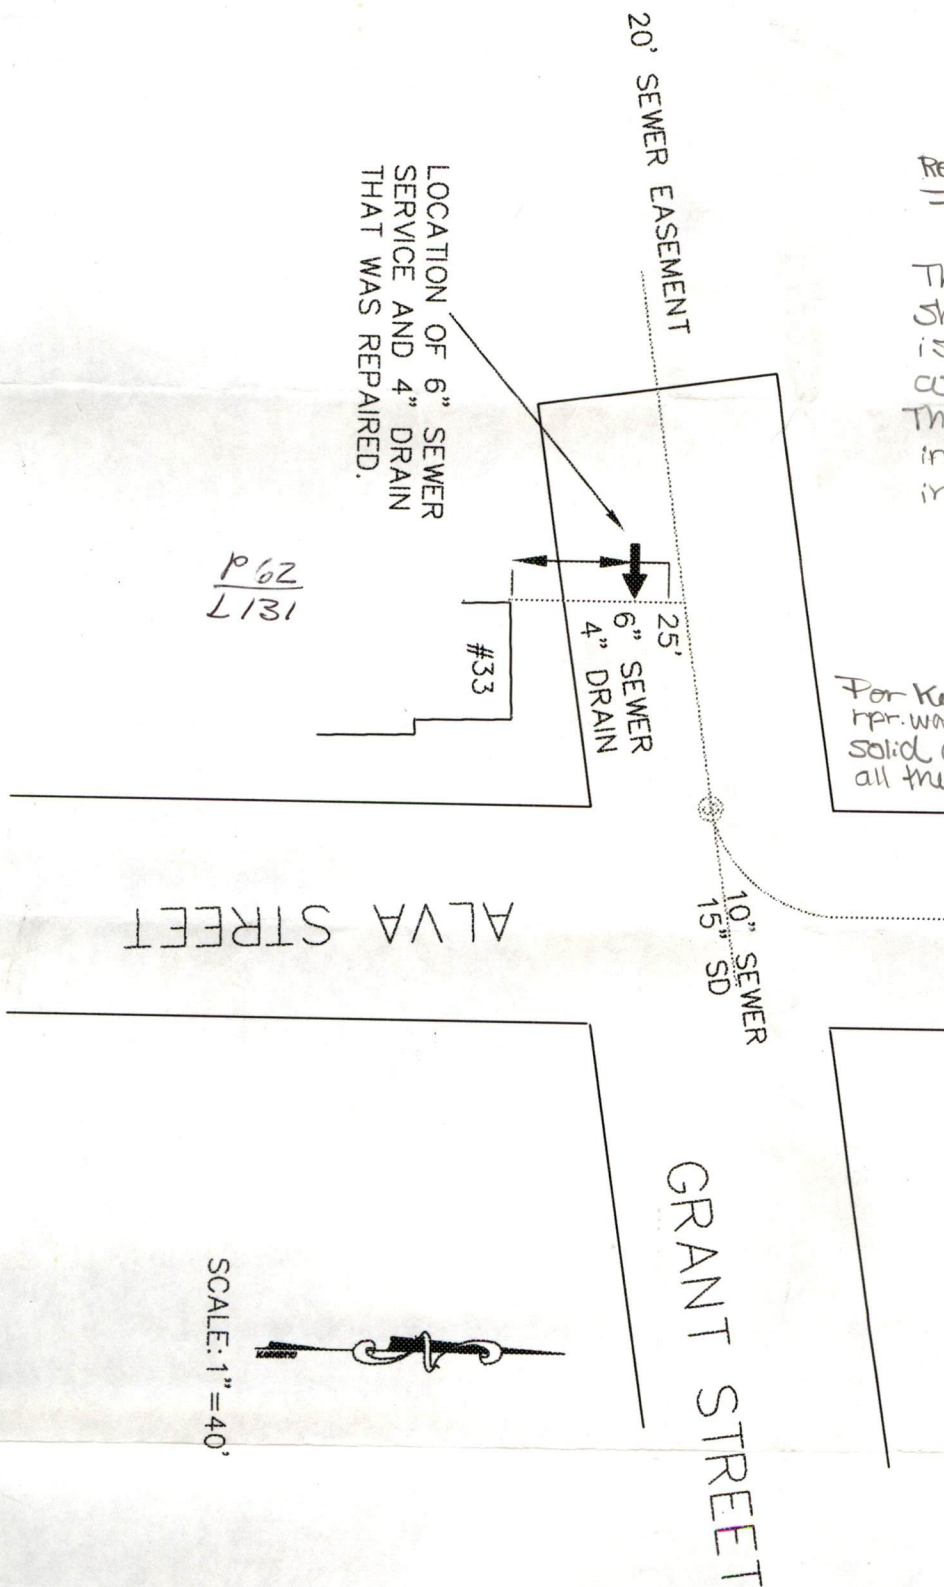

RECEIVED  
APR 07 2003  
DEPT. OF PUBLIC WORKS  
NEW BEDFORD, MASS