

P.98
L.254


98 BROOK ST.

STORM DRAIN
SKETCH
(TO SCALE)

QUANSETT STREET

DEAN STREET

#98
#96 BROOK STREET
DRAIN INSPECTION
PERMIT # 23988
SCALE: 1"=40'

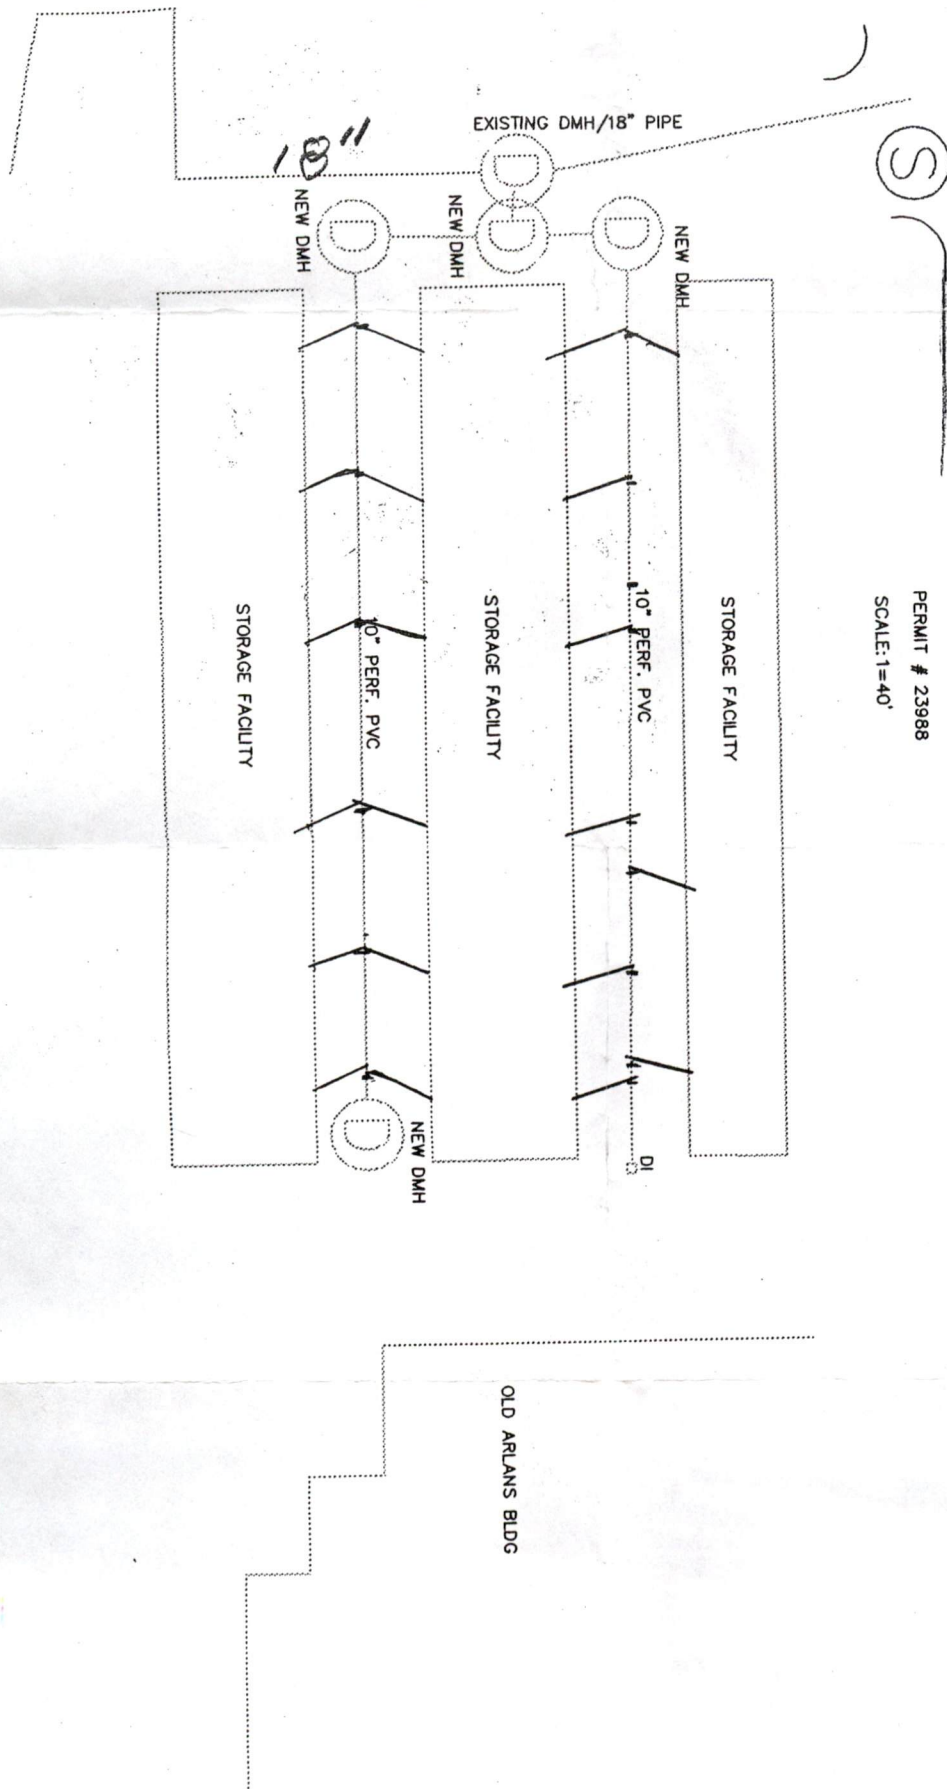

BROOK ST

[Handwritten signature]

DRAIN

(STORAGE FACILITY)

#95

Permit

BROOK ST. (W.S.) 120' 5.1

DEANE ST.

No.

23988-2007

Enters

ST. STORM DRAIN

Drain Plot No.

131

From Property of

MILLER HOLDINGS, LLC

Inspected by Kevin Cornell on 8/3/2007.

P. 98
L. 254 ..

SEE SKETCH STAPLED
TO THIS CARD, WHICH IS
TO SCALE, OR SEE COPY
ATTACHED TO SEWER PERMIT
& OTHER FIELD NOTES.

Sewer

Permit: 25027/2022


Address: 95 Brook St

Enters: Deane St

Sewer Plot: 134

Plot/Lot: 98/254

From Property of: Frederick Miller Jr

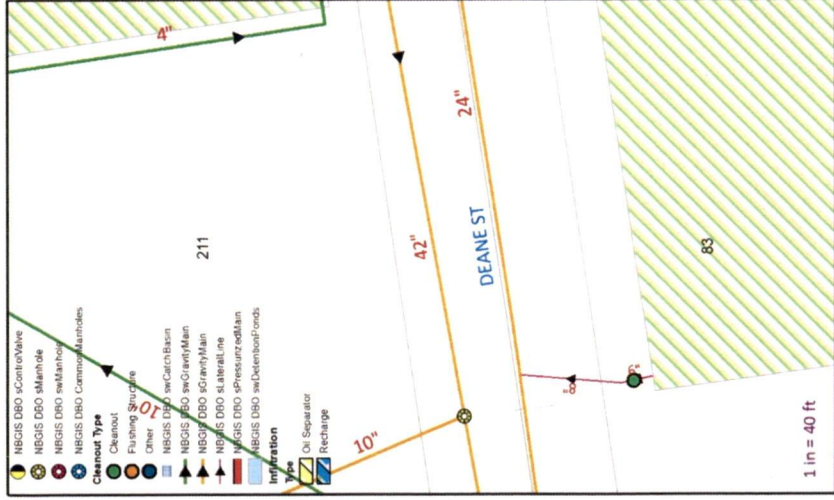

Sewer

Permit: 25073/2022


Address: 310 Hathaway Blvd

Enters: Hathaway Blvd

Sewer Plot: 110

Plot/Lot: 75/8A

From Property of: Thomas Valton

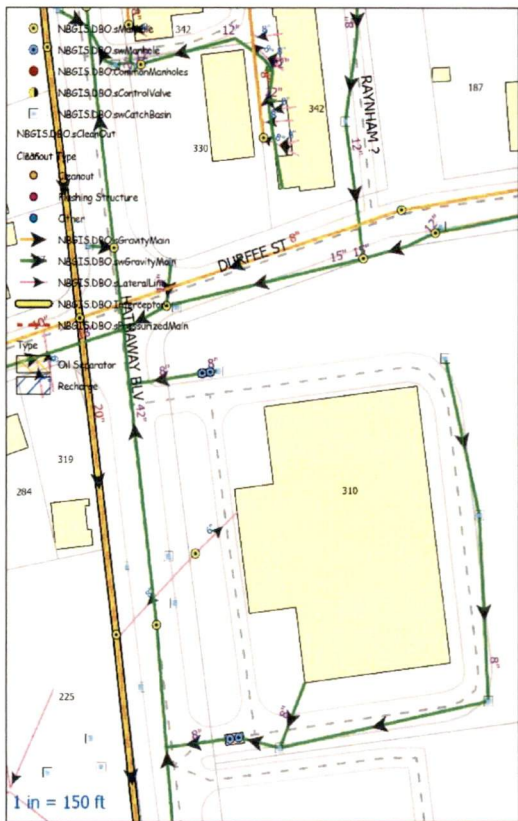

Spatial Reference

Name: NAD 1983 StatePlane Massachusetts Mainland FIPS 2001 Feet
 PCS: NAD 1983 StatePlane Massachusetts Mainland FIPS 2001 Feet
 GCS: GCS North American 1983
 Datum: North American 1983

Antonio.Lemos@newbedford-ma.gov
 December 2022

Storm

Permit: 25073/2022


Address: 310 Hathaway Blvd

Enters: Hathaway Blvd

Sewer Plot: 110

Plot/Lot: 75/8A

From Property of: Thomas Valton

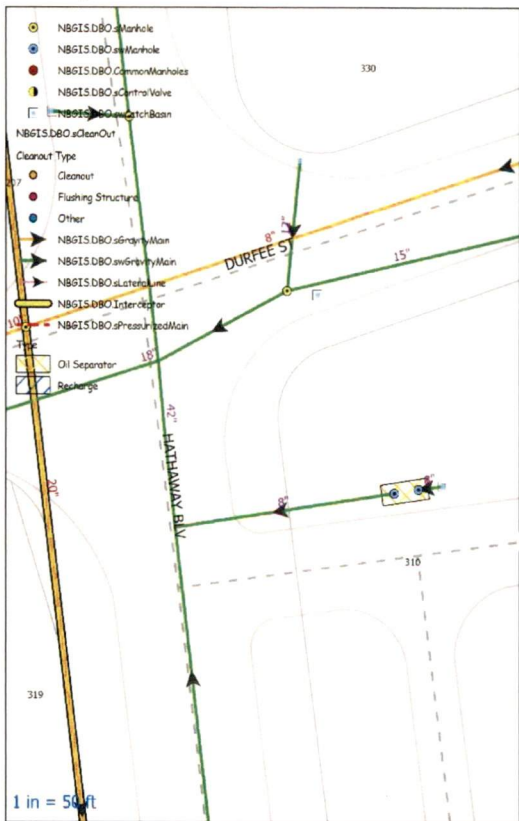

Spatial Reference

Name: NAD 1983 StatePlane Massachusetts Mainland FIPS 2001 Feet

PCS: NAD 1983 StatePlane Massachusetts Mainland FIPS 2001 Feet

GCS: GCS North American 1983

Datum: North American 1983

Antonio.Lemos@newbedford-ma.gov
December 2022

Storm

Permit: 25073/2022


Address: 310 Hathaway Blvd

Enters: Hathaway Blvd

Sewer Plot: 110

Plot/Lot: 75/8A

From Property of: Thomas Valton

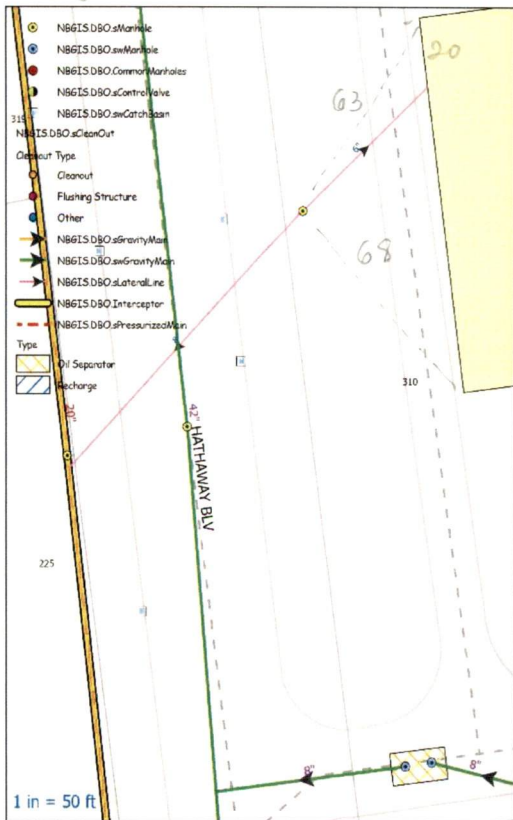

Spatial Reference

Name: NAD 1983 StatePlane Massachusetts Mainland FIPS 2001 Feet
 PCS: NAD 1983 StatePlane Massachusetts Mainland FIPS 2001 Feet
 GCS: GCS North American 1983
 Datum: North American 1983

Antonio.Lemos@newbedford-ma.gov
 December 2022