


AVA'S WAY

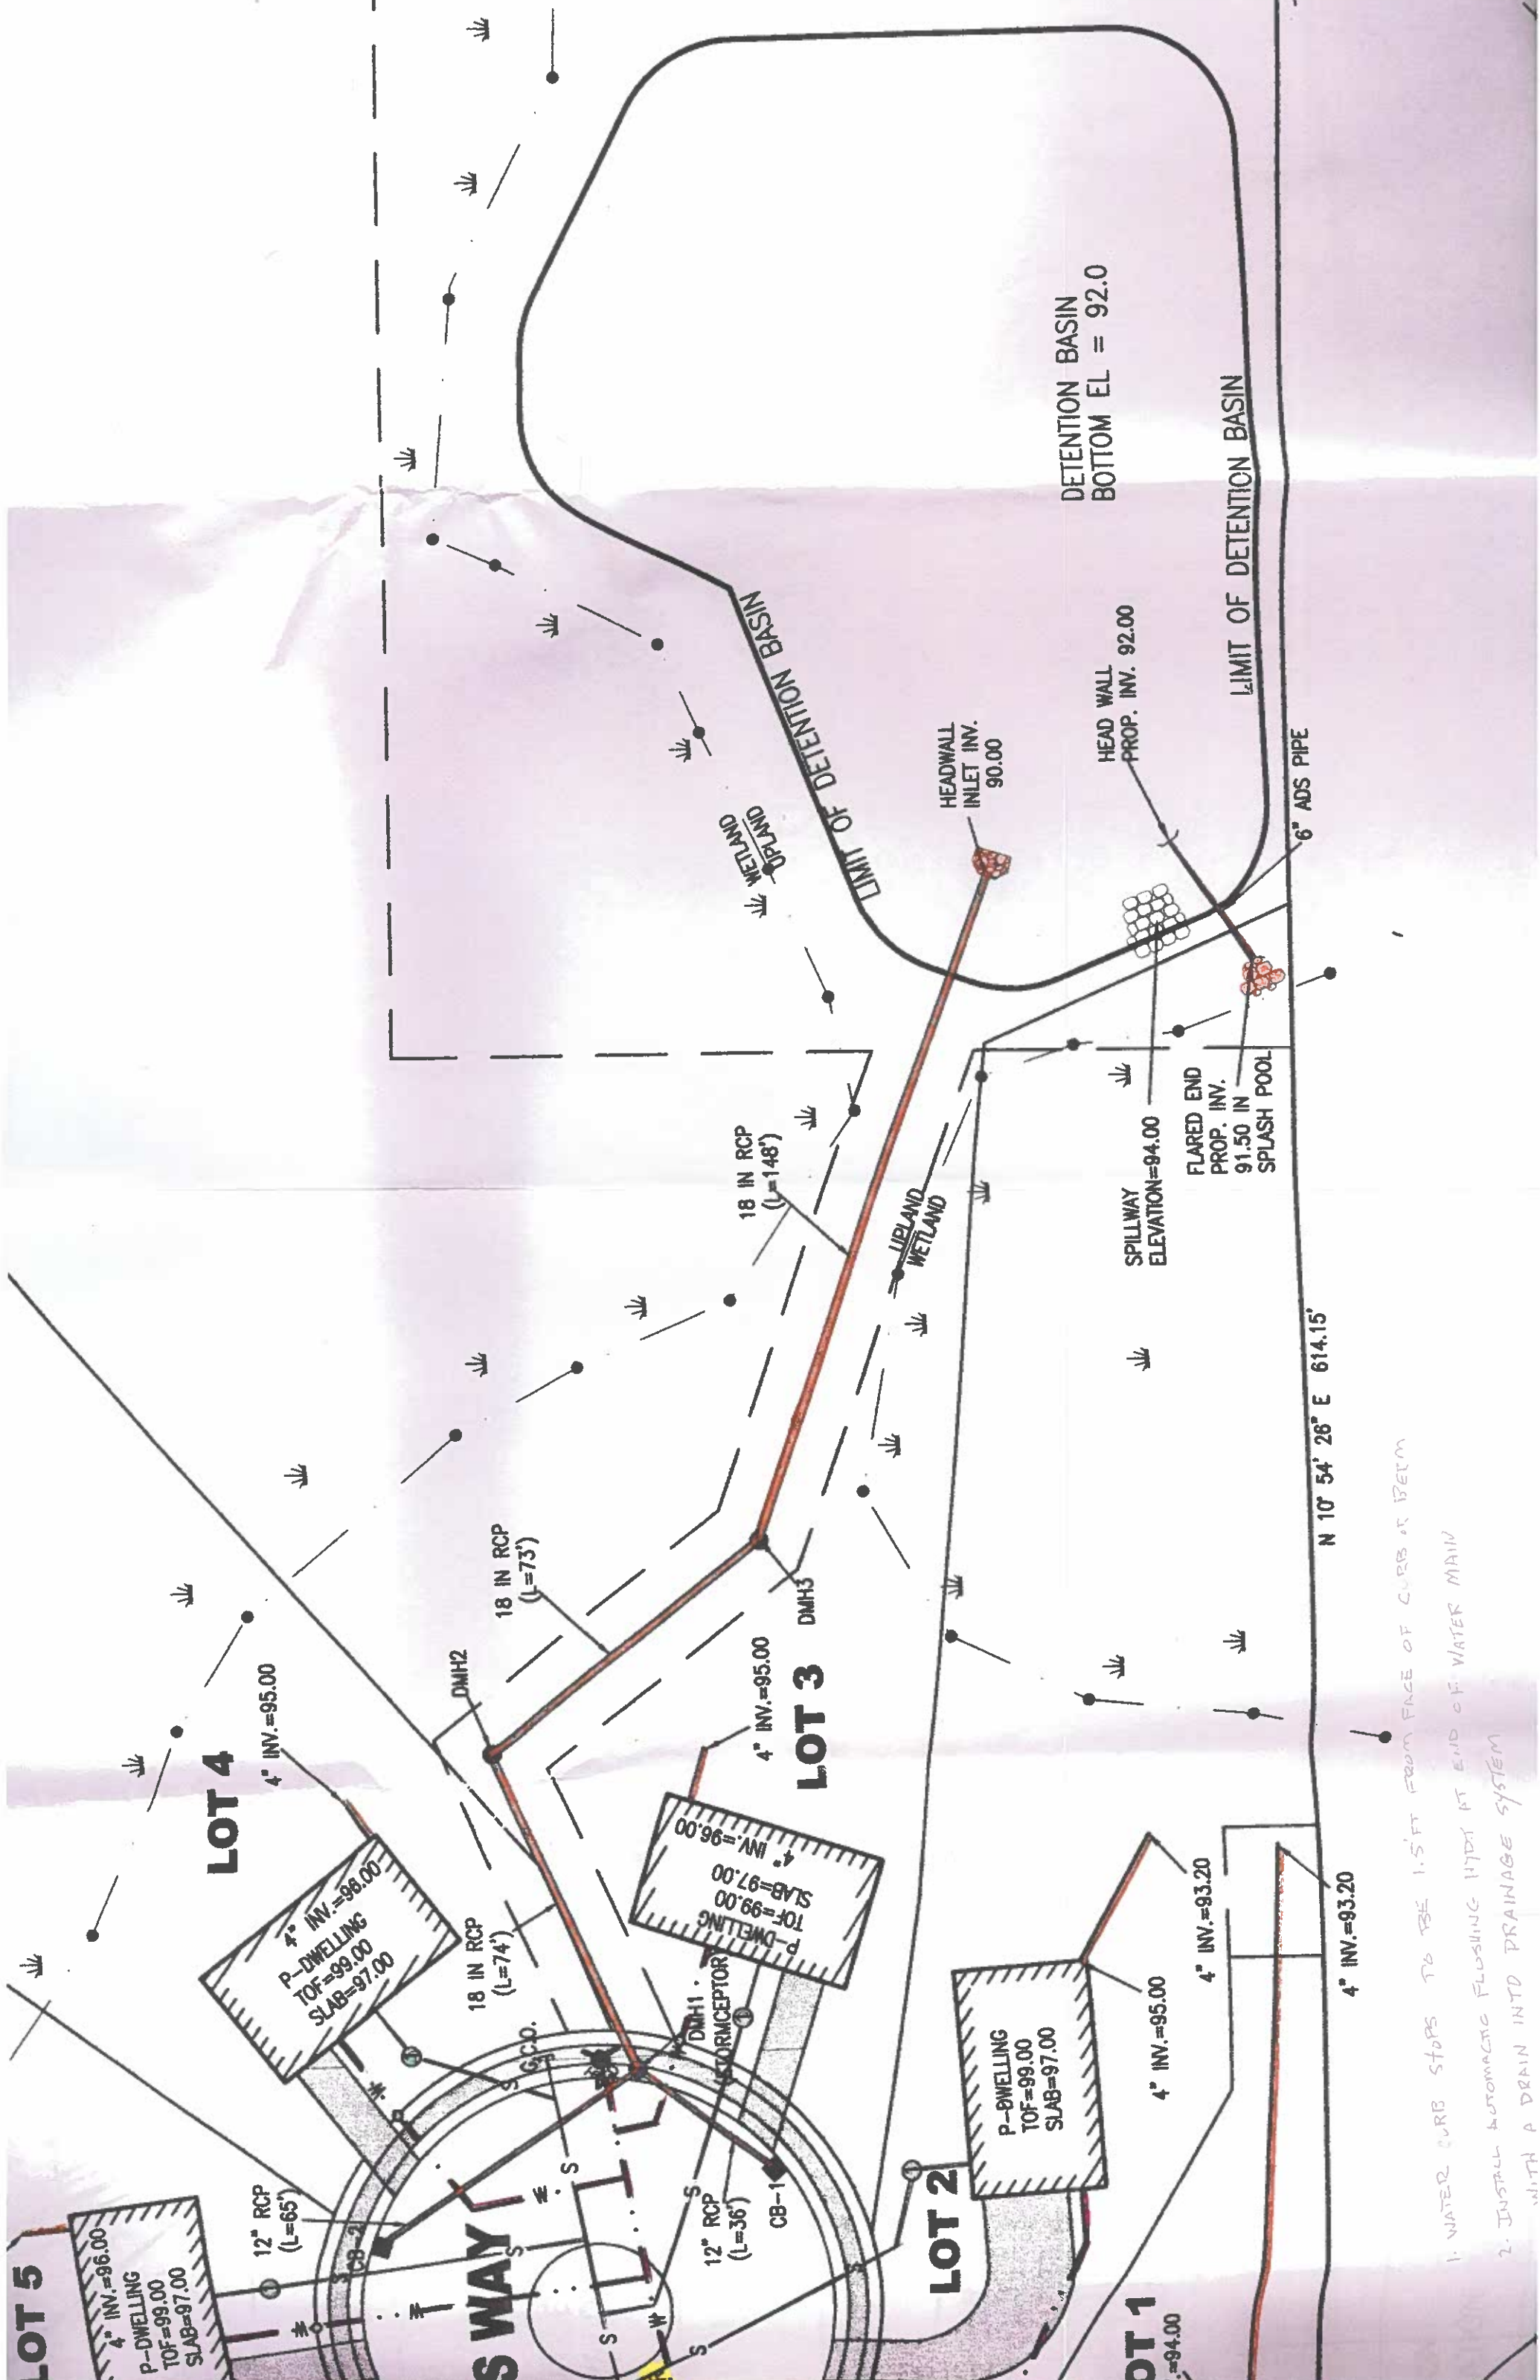

1. WATER CURB STOPS TO BE 1.5 FT FROM FACE OF CURB AT BERM
2. INSTALL AUTOMATIC FLOWING HYD AT END OF WATER MAIN WITH A DRAIN INTO DRAINAGE SYSTEM