


DARTMOUTH - NEW BEDFORD
DARTMOUTH STREET


STATE	FED.AID	PROJ.NO.	FISCAL YEAR	SHEET NO.	TOTAL SHEETS
MASS.			09	14	51
PROJECT FILE NO.			601312		

CURBTIE PLAN - 2


CURVE TABLE					
CURVE	RADIUS (FT.)	LENGTH (FT.)	TANGENT (FT.)	CHORD (FT.)	DELTA
C11	9.50	14.67	9.25	13.25	88°27'02"
C12	7.50	11.99	7.71	10.75	91°33'38"
C13	8.00	12.36	7.79	11.16	88°30'03"
C14	6.50	10.38	6.67	9.31	91°29'30"
C15	9.00	14.14	9.00	12.73	90°00'51"
C16	7.00	11.00	7.00	9.90	90°00'00"
C17	8.50	13.13	8.28	11.86	88°30'30"
C18	7.50	11.98	7.70	10.75	91°31'14"
C19	15.00	15.01	8.20	14.39	57°19'32"
C20	13.50	14.26	7.88	13.61	60°31'24"
C21	7.00	11.00	7.00	9.90	90°00'00"
C22	7.00	10.92	6.92	9.85	89°22'49"

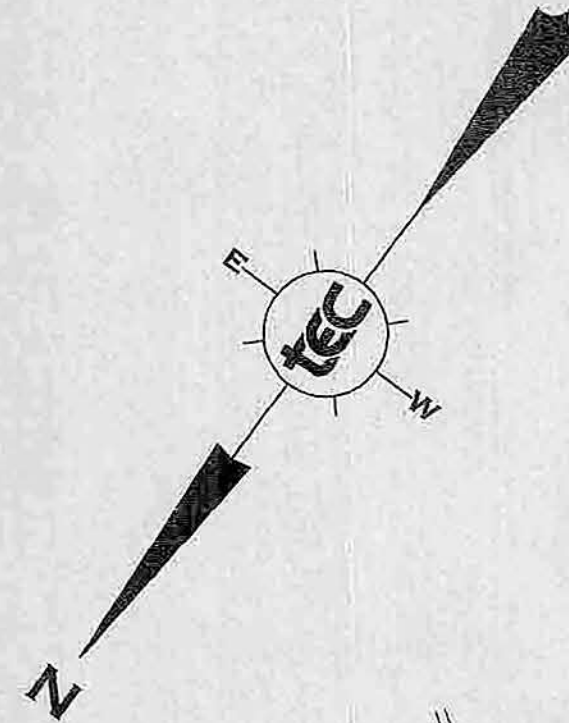

145
46

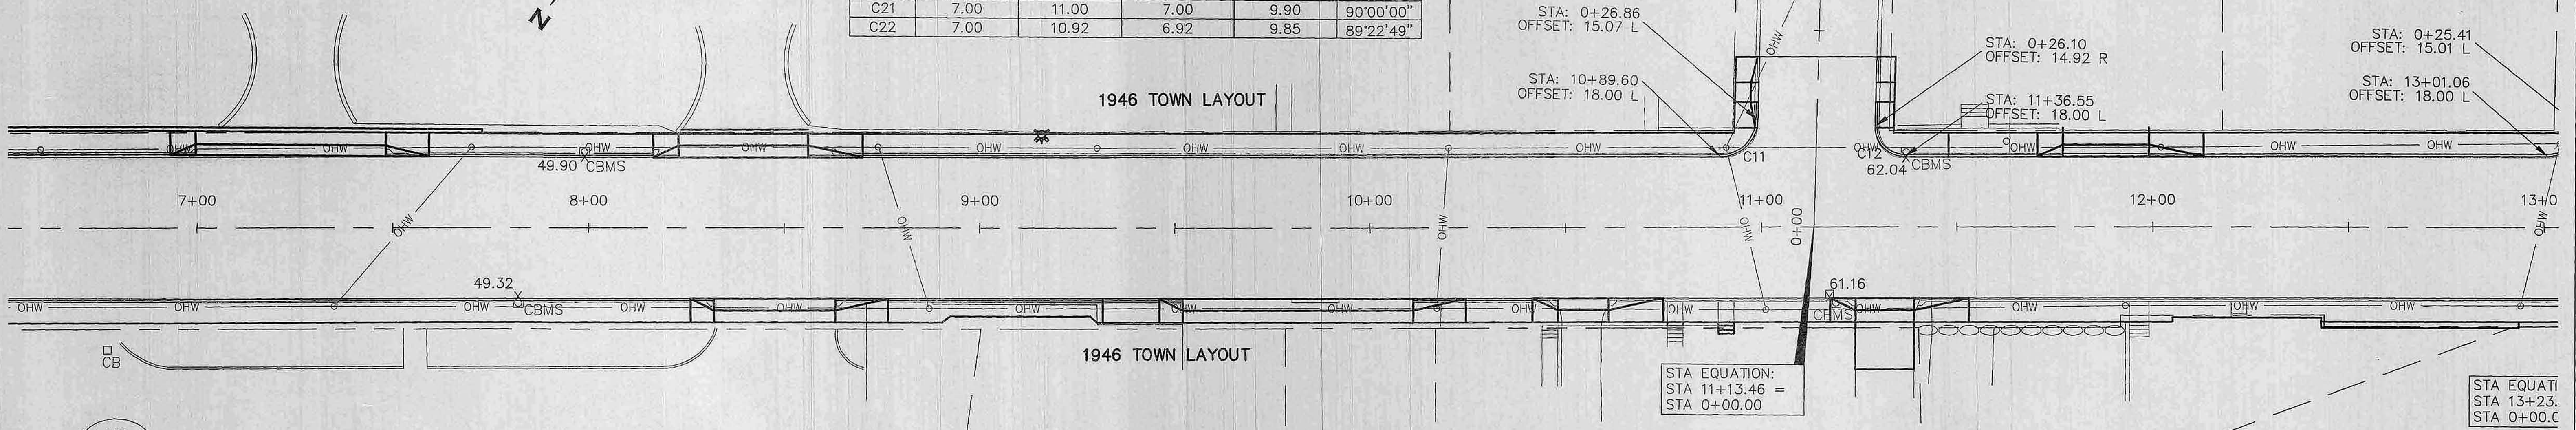

145
39

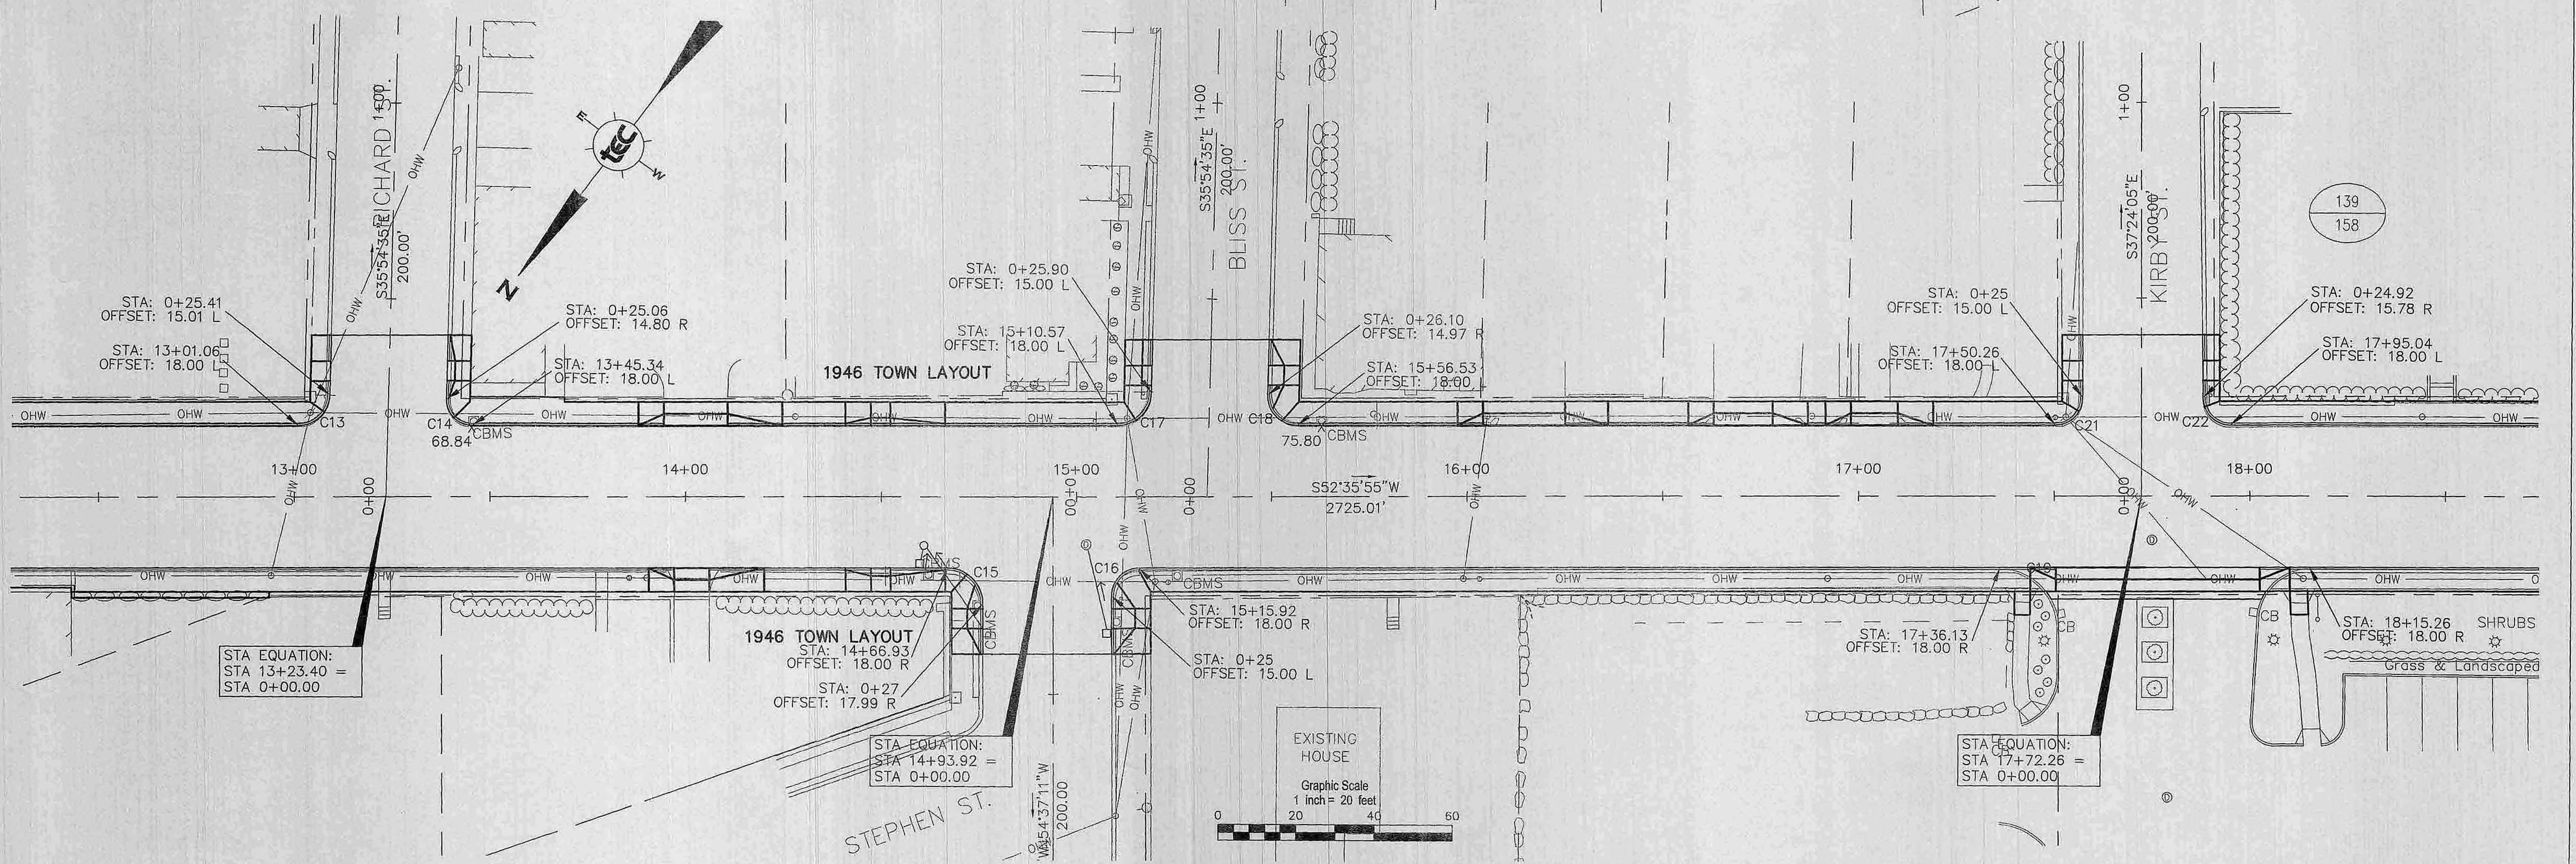

139
158

