

HWY. GUARD TYPE
NONE

TRAFFIC SIGNAL CONDUIT
SEE BELOW

WATER SUPPLY ALTERATIONS
SEE BELOW

DRAINAGE DETAILS
SEE BELOW


DARTMOUTH - NEW BEDFORD
DARTMOUTH STREET

STATE	FED.AID	PROJ.NO.	FISCAL YEAR	SHEET NO.	TOTAL SHEETS
MASS.			09	6	51
PROJECT FILE NO.					601312

GENERAL PLAN - 1

NOTE:
ALL MUNICIPAL CURB STOPS, GATE BOXES, FRAMES AND GRATES, AND FRAMES AND COVERS WITHIN THE LIMITS OF WORK ARE TO BE ADJUSTED AS REQUIRED.

ALL PRIVATE UTILITY STRUCTURES WITHIN THE LIMITS OF WORK ARE TO BE ADJUSTED BY OTHERS AS REQUIRED.

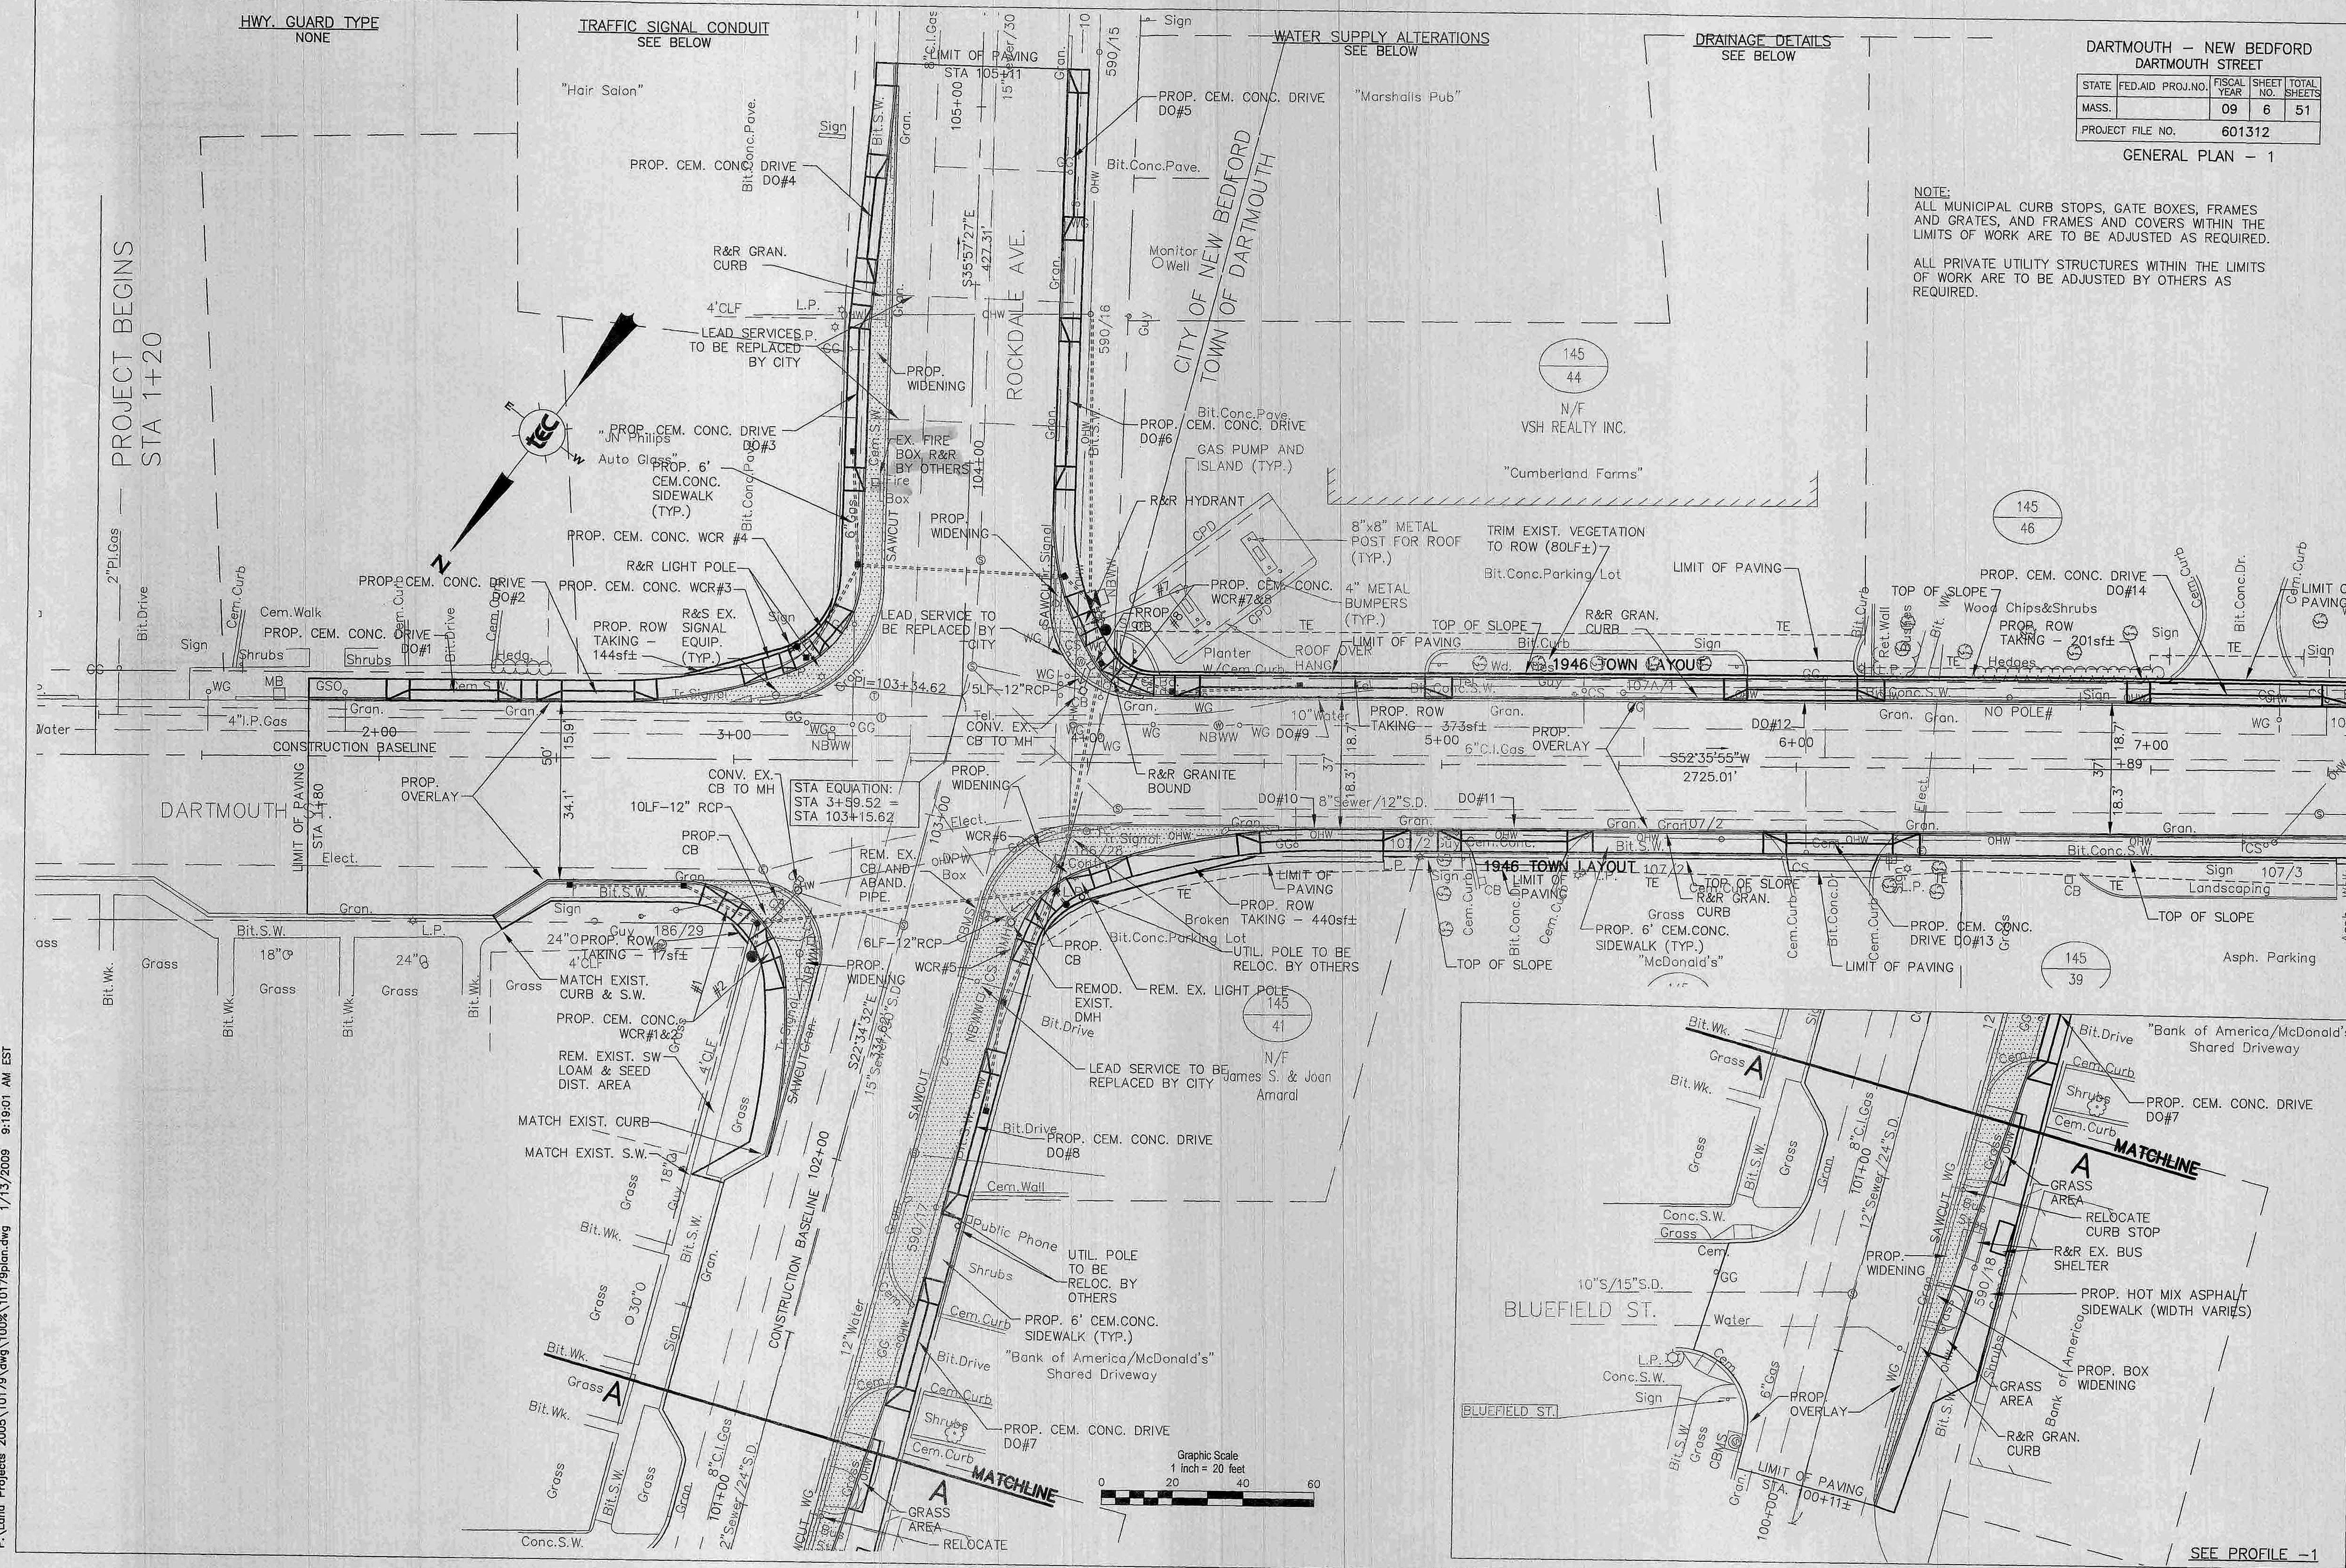

SEE PROFILE -1