


DARTMOUTH - NEW BEDFORD
DARTMOUTH STREET

STATE	FED.AID PROJ.NO.	FISCAL YEAR	SHEET NO.	TOTAL SHEET
MASS.		09	7	51
PROJECT FILE NO.		601312		

GENERAL PLAN - 2

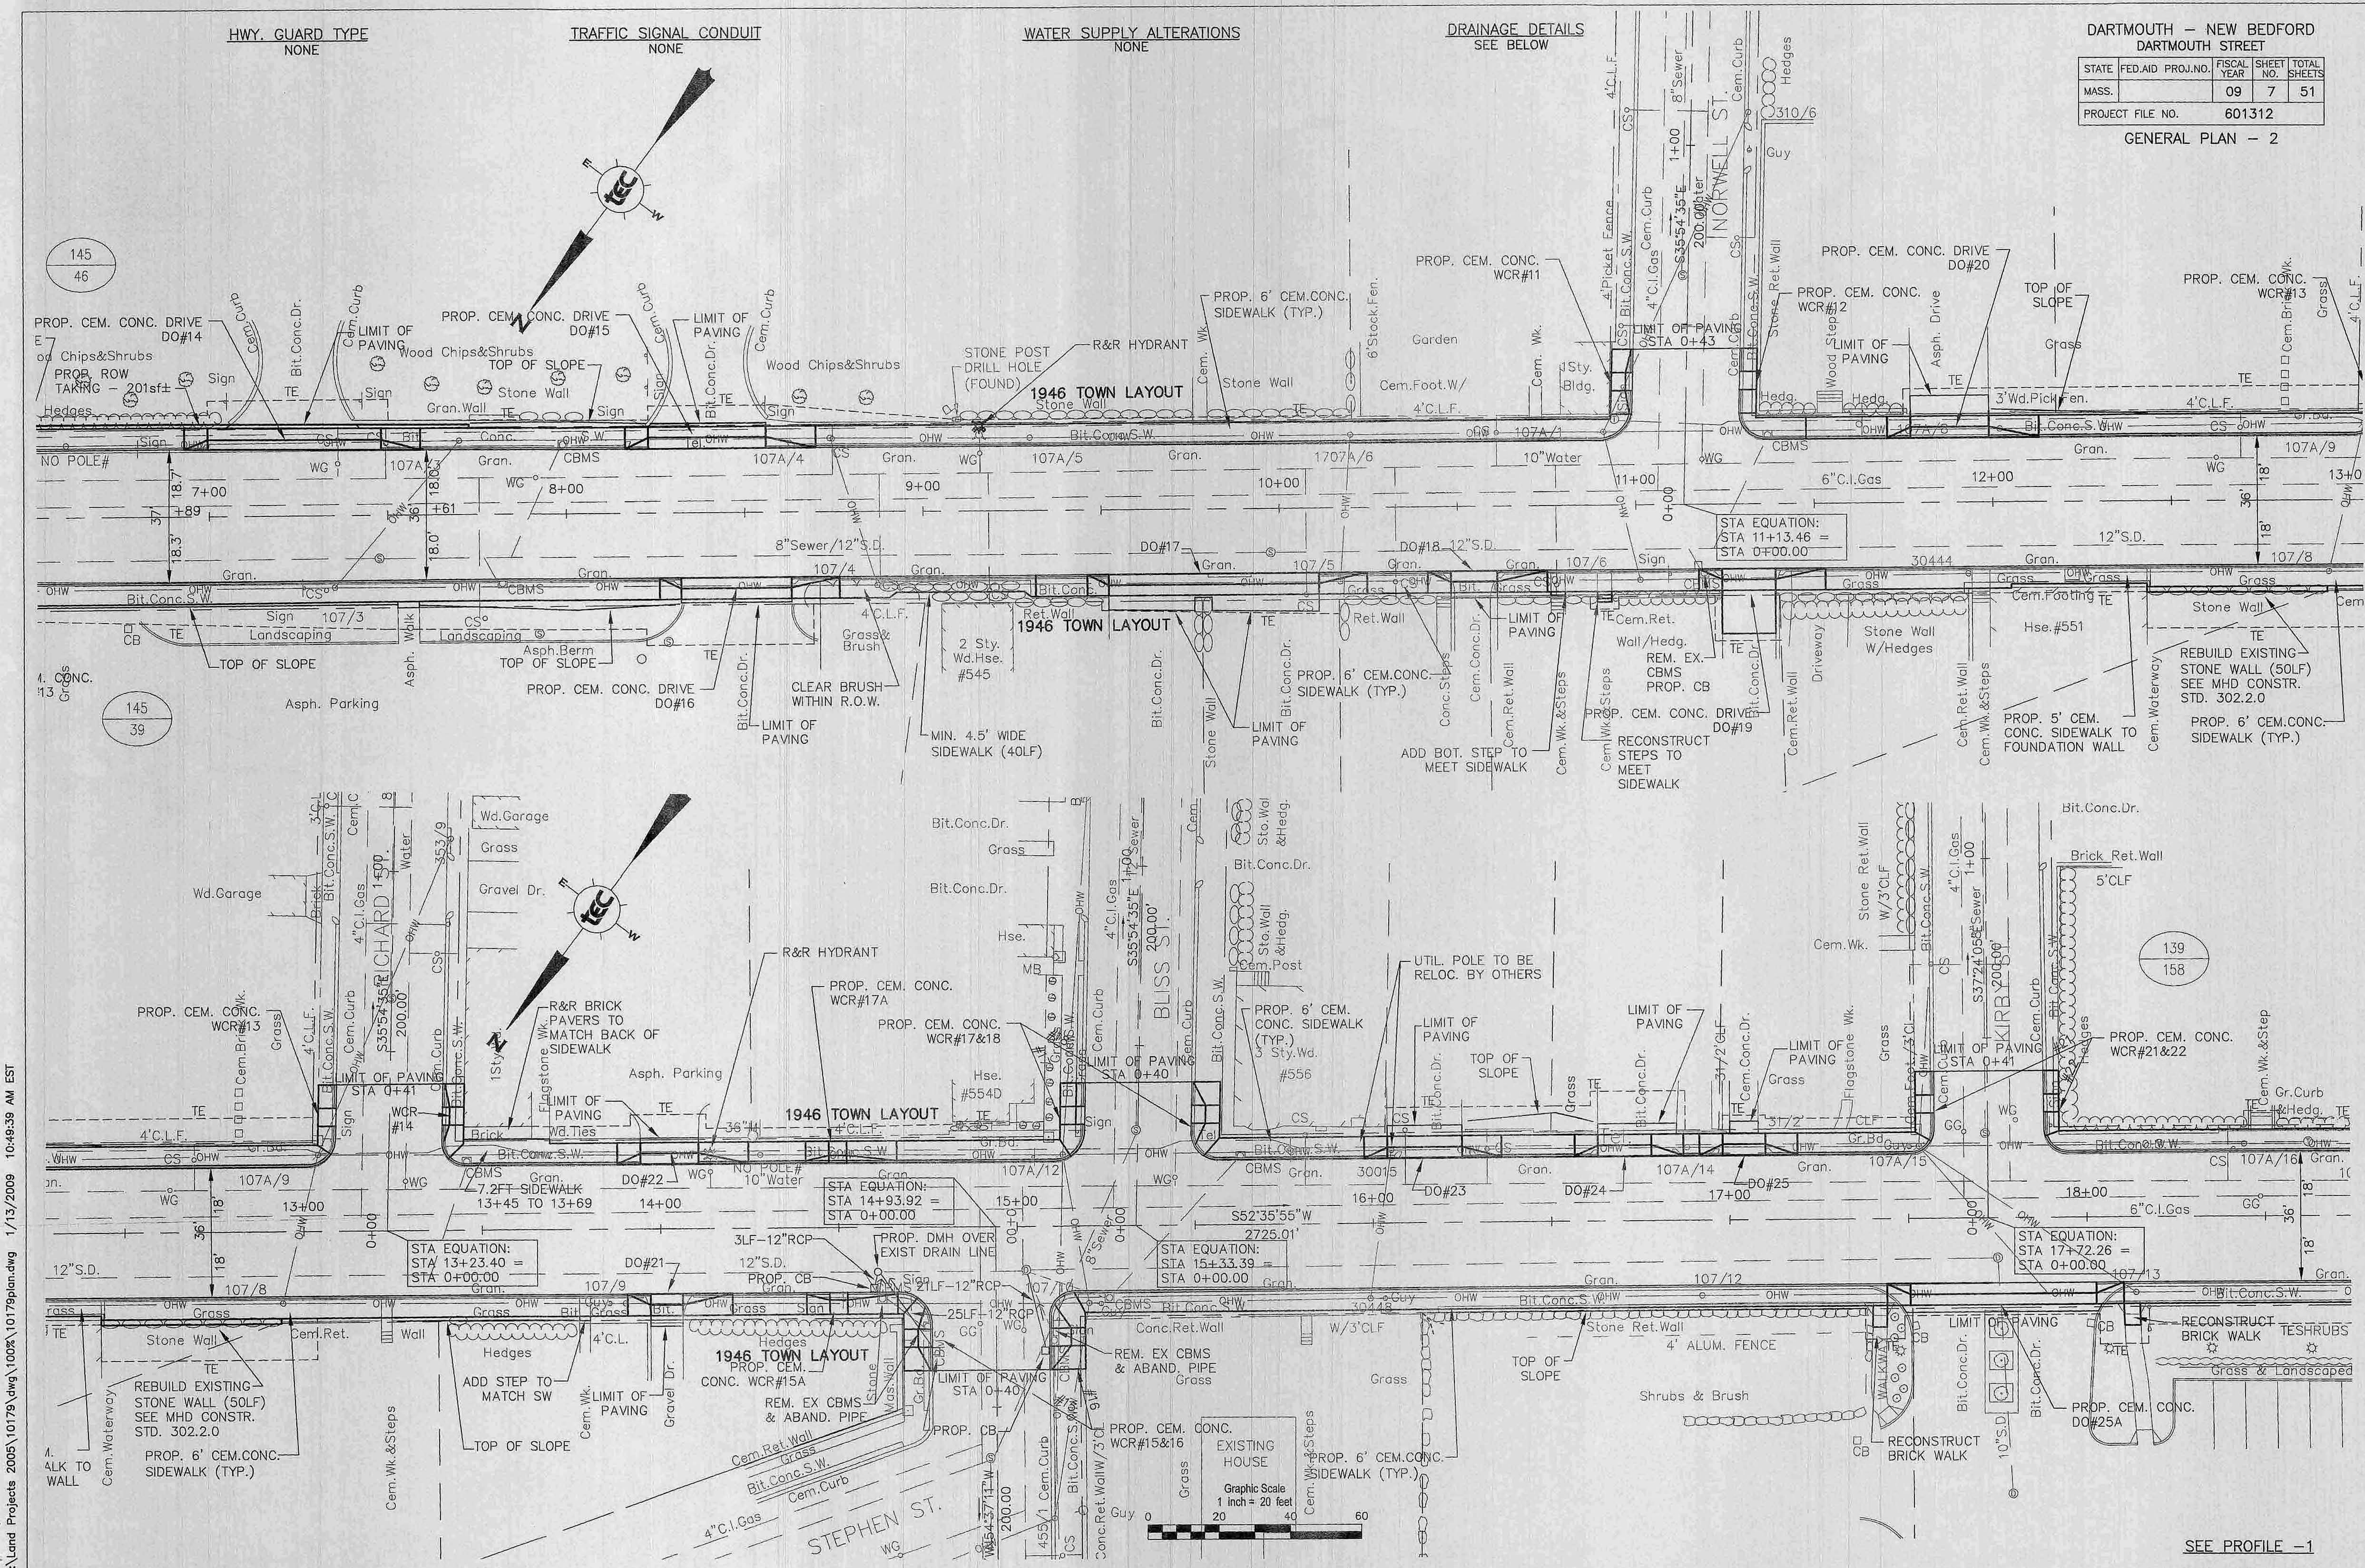

SEE PROFILE -1