

HWY. GUARD TYPE
NONE

TRAFFIC SIGNAL CONDUIT
SEE BELOW



WATER SUPPLY ALTERATIONS
NONE

DRAINAGE DETAILS
SEE BELOW

DARTMOUTH — NEW BEDFORD
DARTMOUTH STREET

STATE	FED.AID	PROJ.NO.	FISCAL YEAR	SHEET NO.	TOTAL SHEETS
MASS.			09	8	51
PROJECT FILE NO.			601312		

GENERAL PLAN — 3

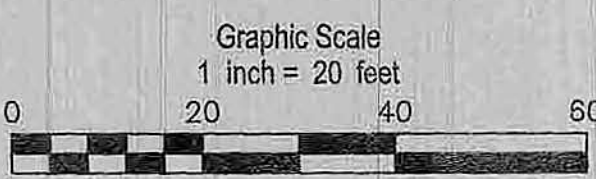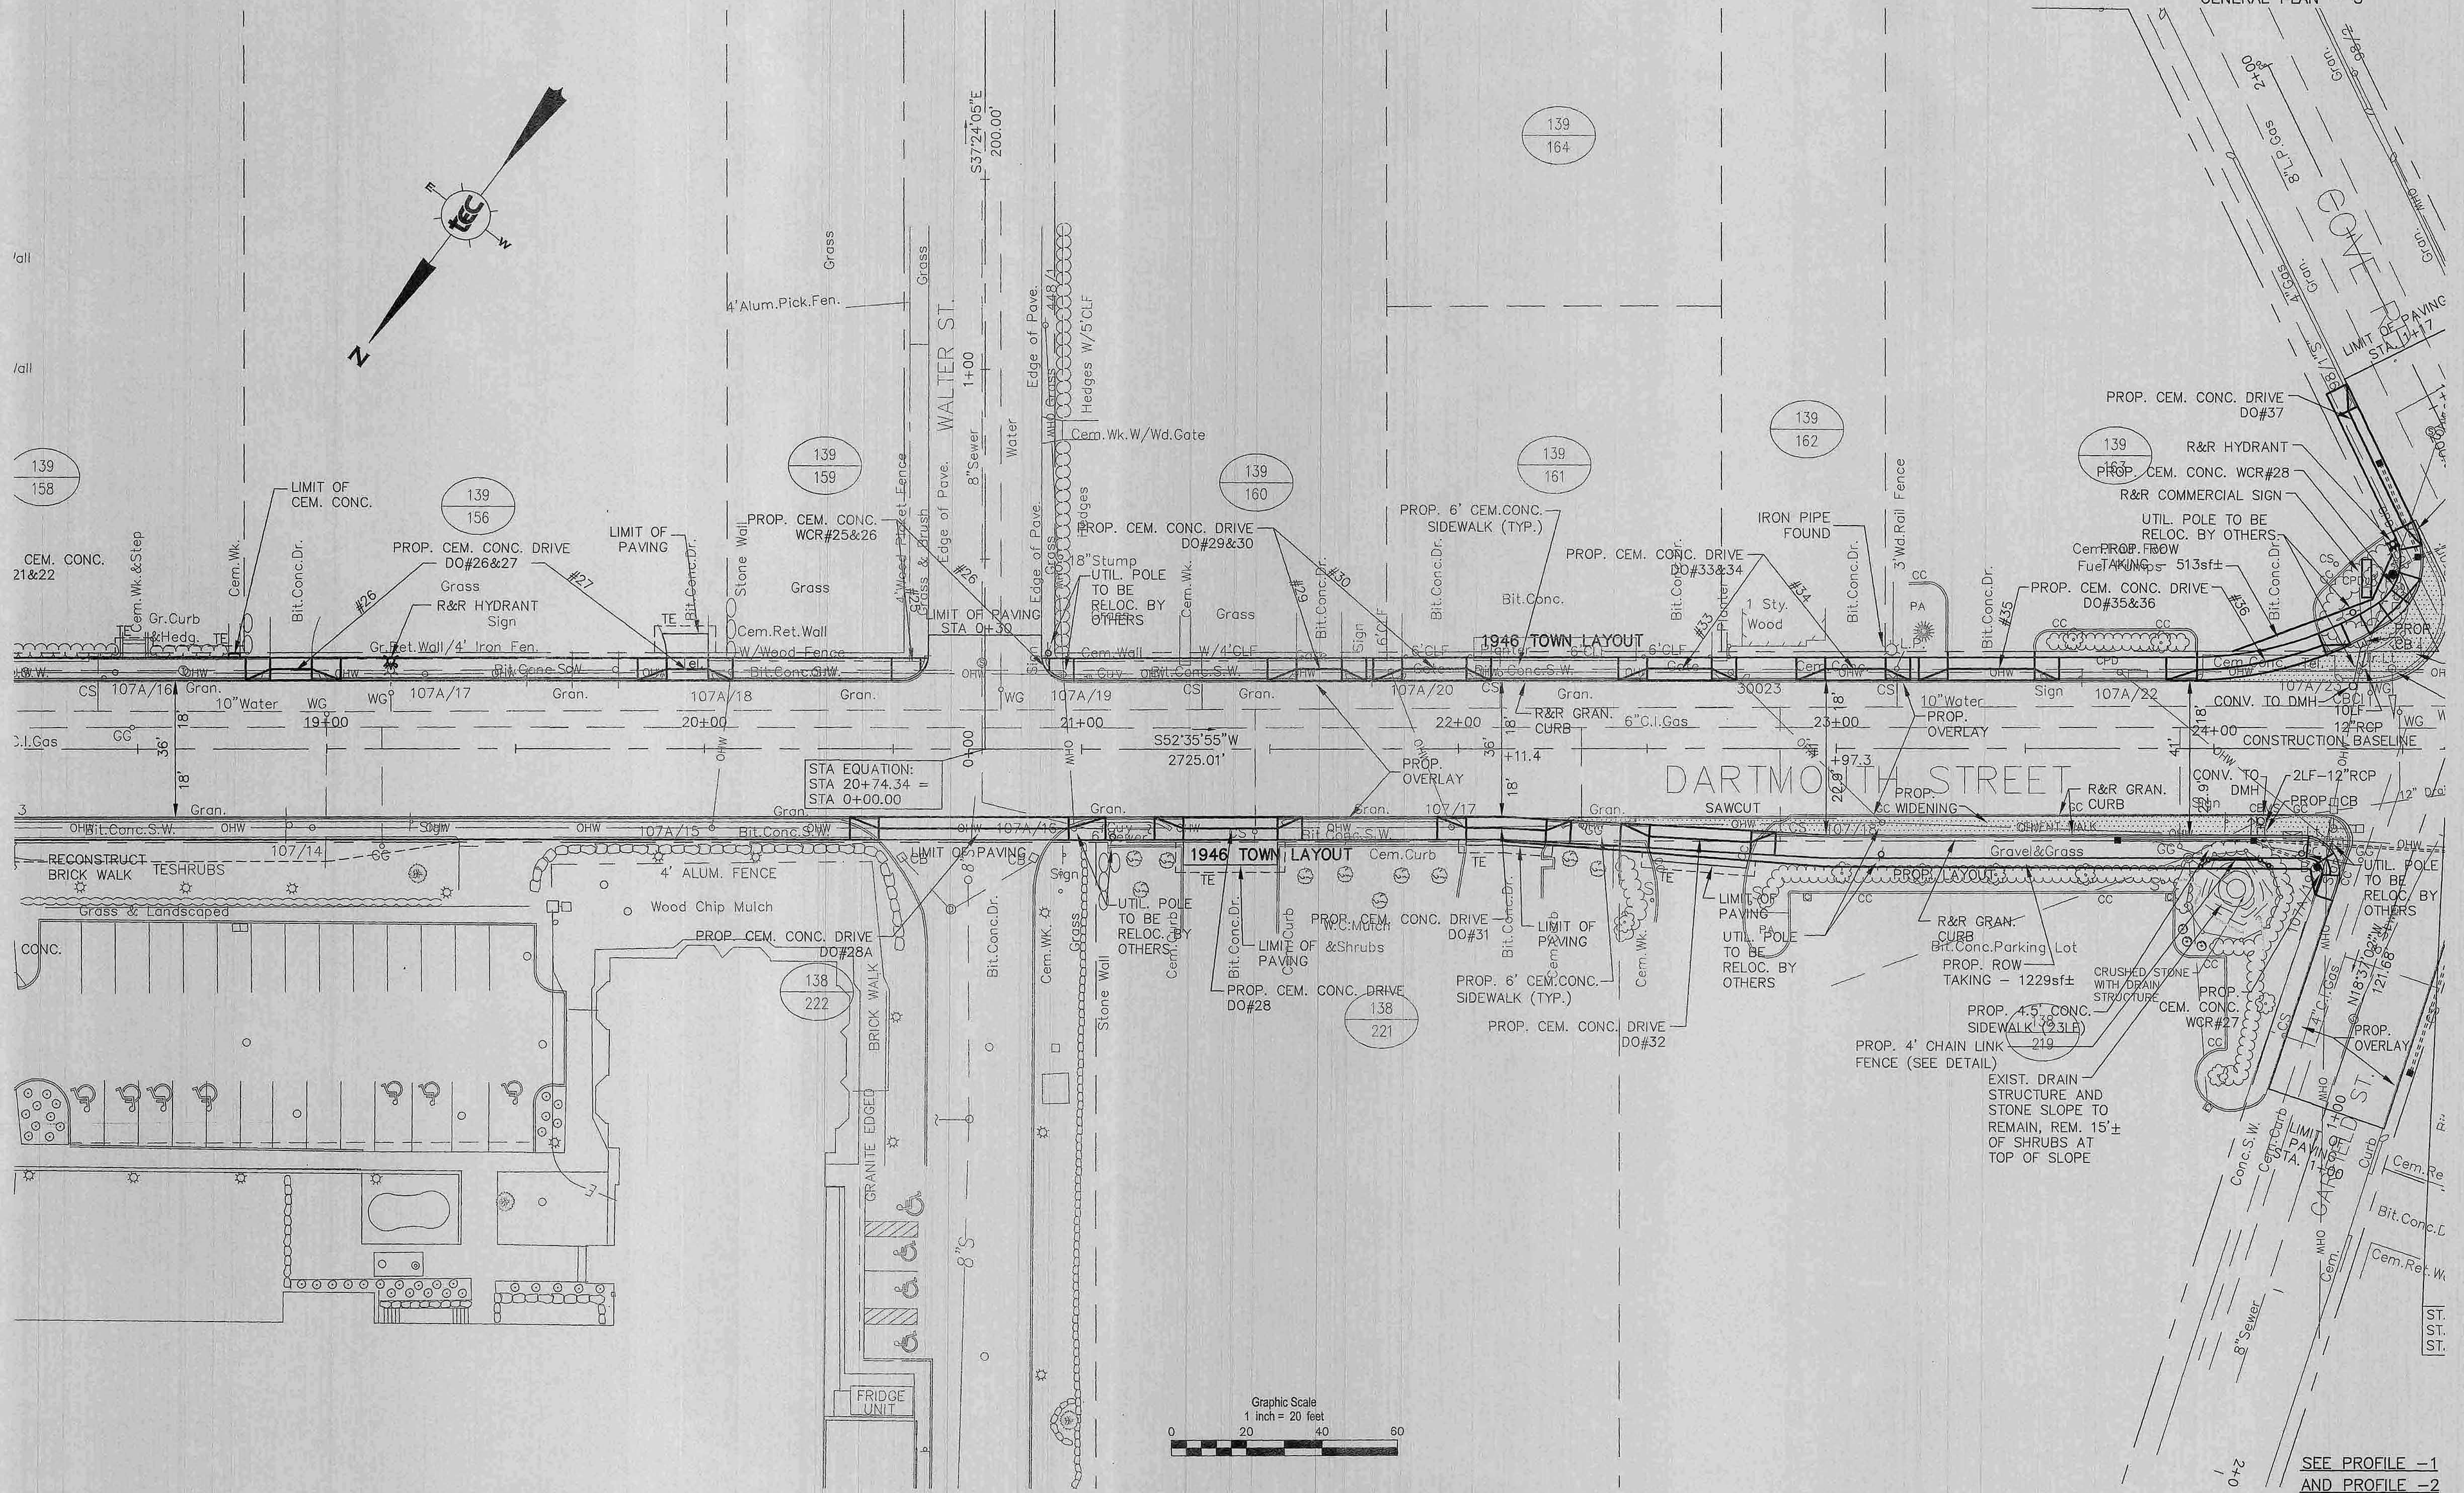

SEE PROFILE -1
AND PROFILE -2