



DARTMOUTH — NEW BEDFORD
DARTMOUTH STREET

STATE	FED.AID	PROJ.NO.	FISCAL YEAR	SHEET NO.	TOTAL SHEETS
MASS.			09	12	51
PROJECT FILE NO.			601312		

PROFILE — 2

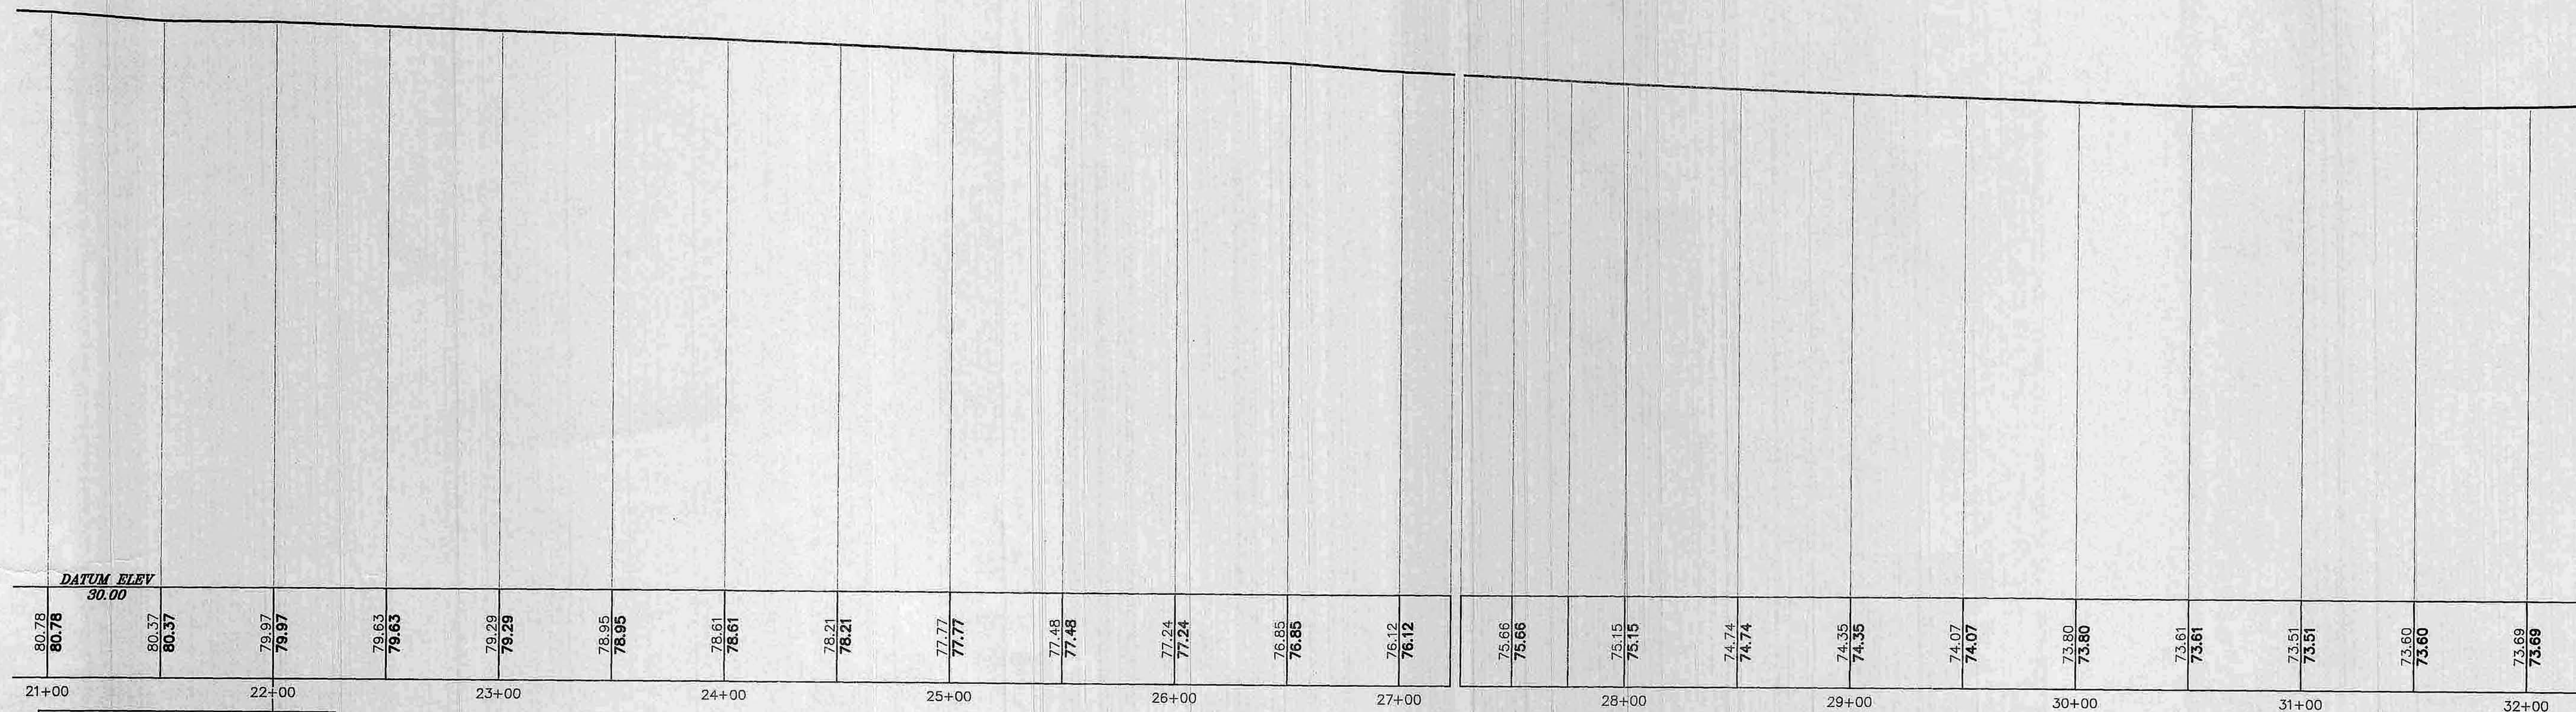

T.P.#2 SPIKE SET 0.3' UP POLE#107/17
WEST SIDE DARTMOUTH ST.
STA. 22+00.00, 20.55' RT.
ELEV.=80.280

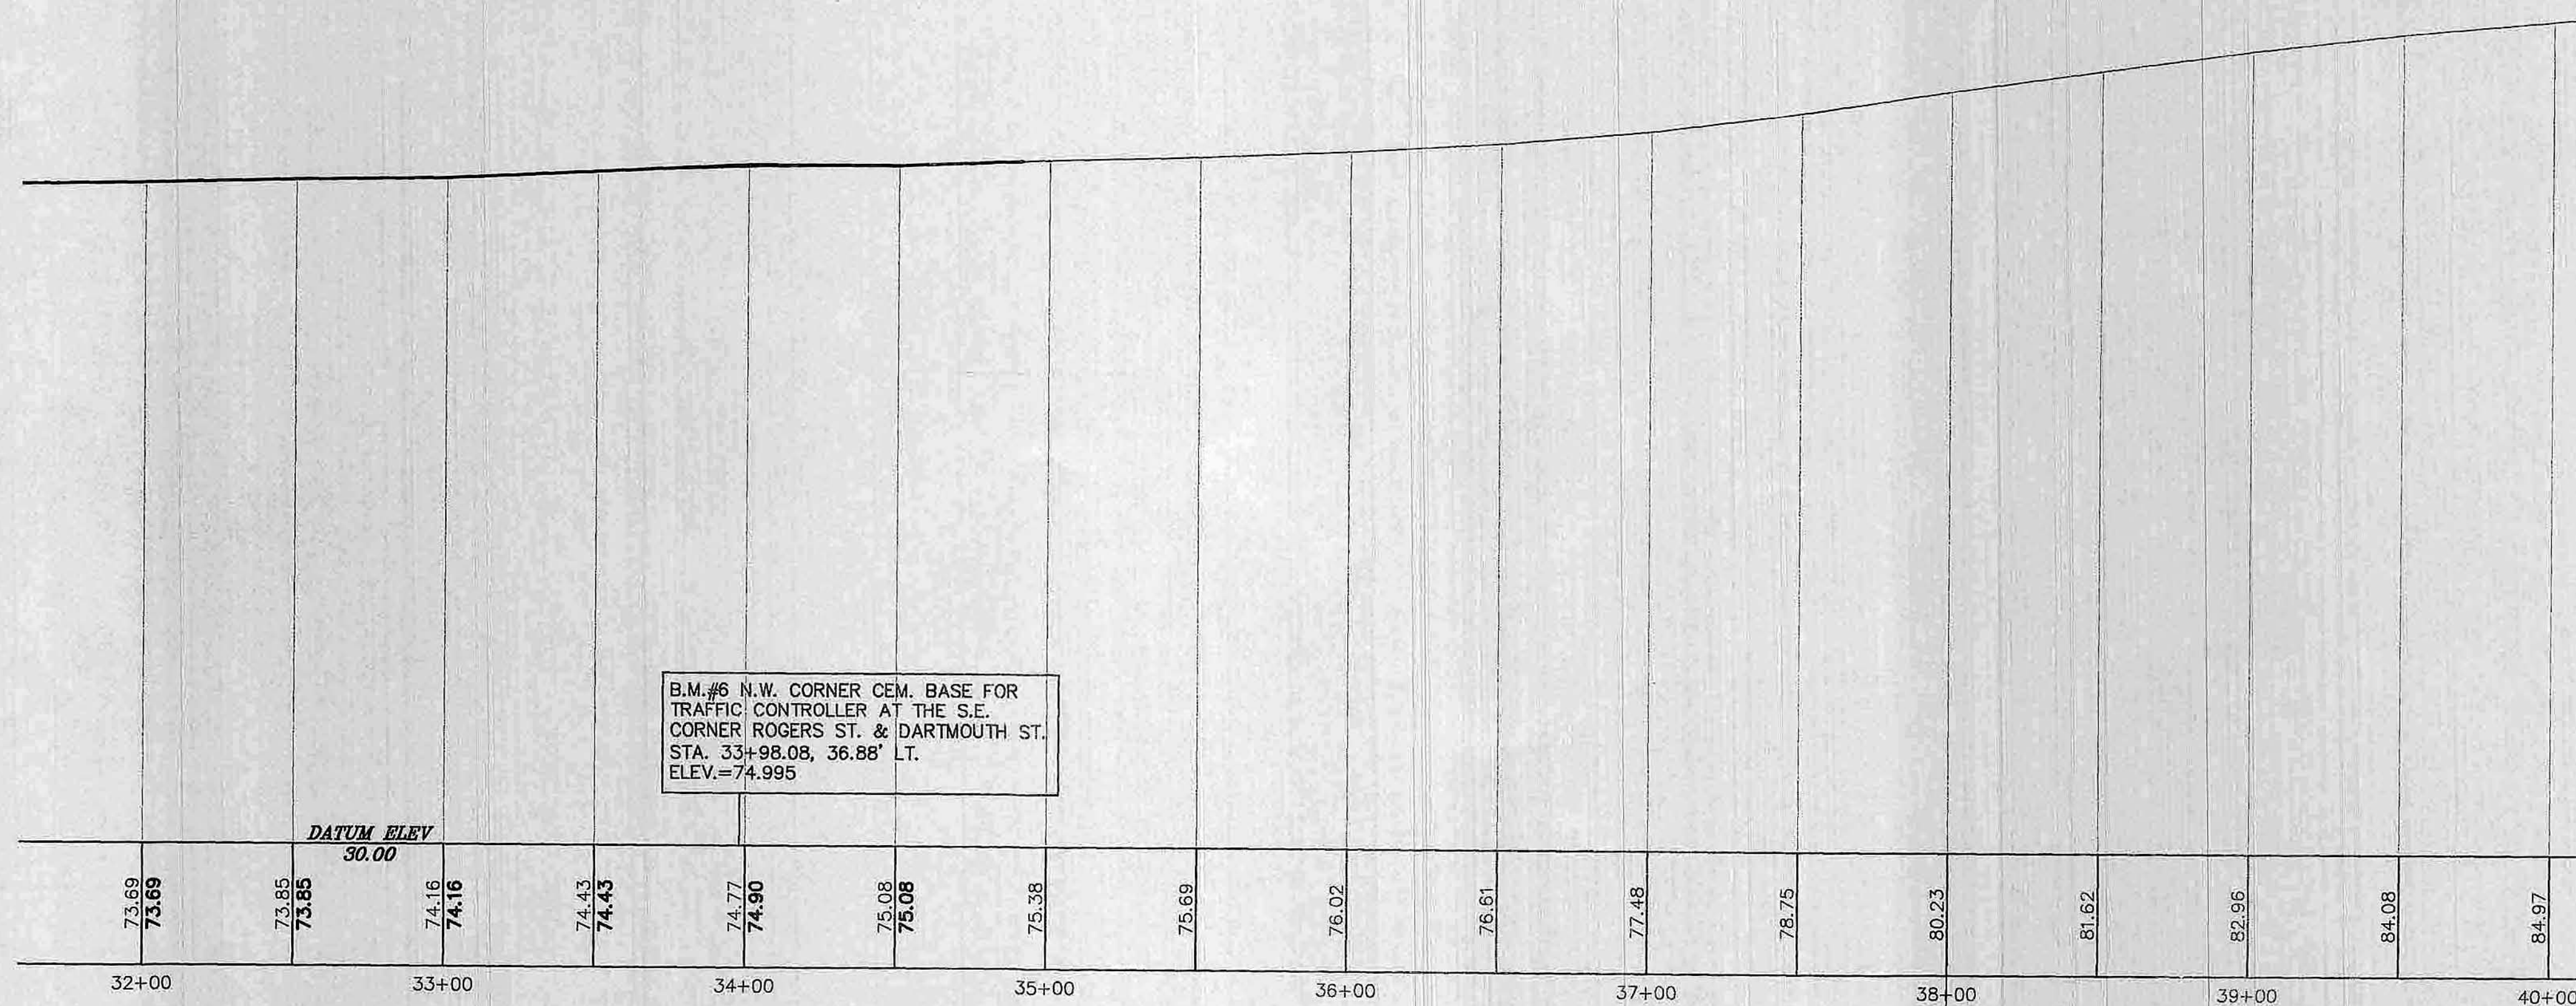

B.M.#6 N.W. CORNER CEM. BASE FOR
TRAFFIC CONTROLLER AT THE S.E.
CORNER ROGERS ST. & DARTMOUTH ST.
STA. 33+98.08, 36.88' LT.
ELEV.=74.995

