


WAMSUTTA ST. AND ACUSH AVE.

Plotted

11-22, 1915

Plotted

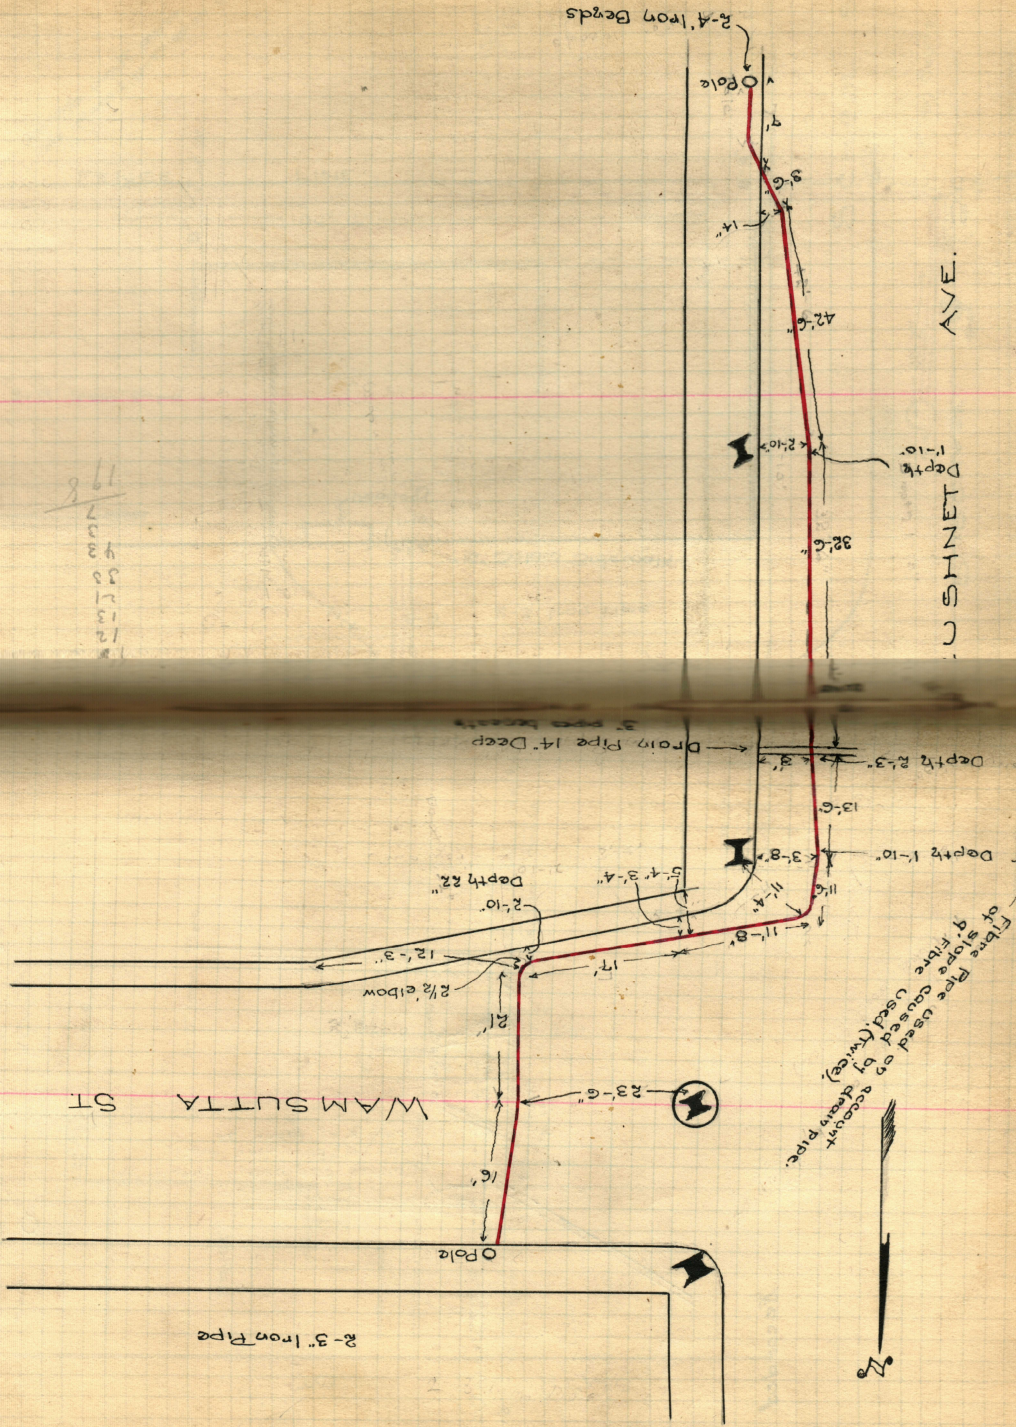

191
7
33
43
53
12
13
17
28