
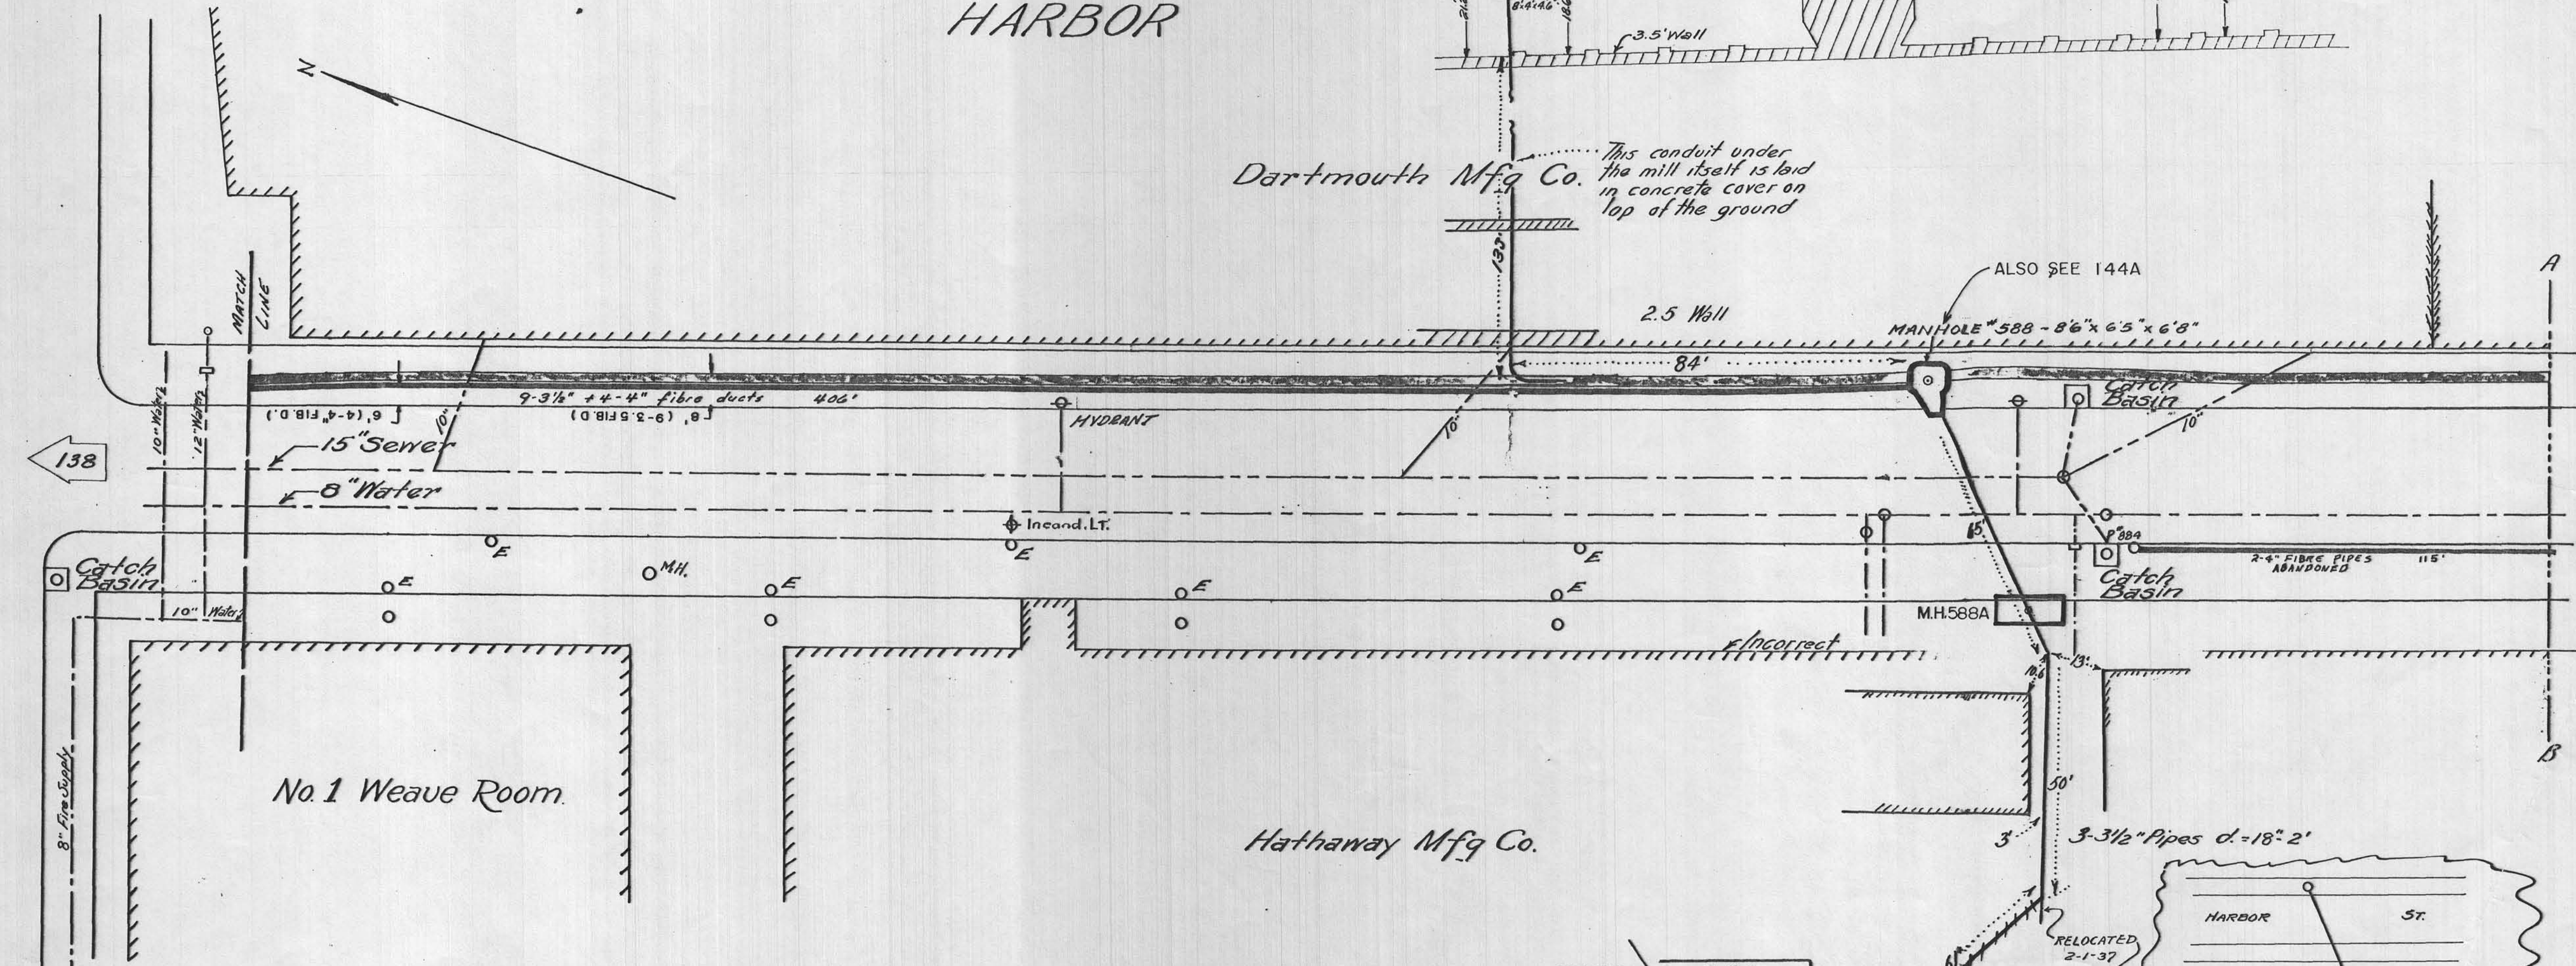


PLAN NO. E. 556
JUNE 11, 1919.
Sheet 5 of 5 Sheets.

HARBOR


Dartmouth Mfg Co.
This conduit under the mill itself is laid in concrete cover on top of the ground

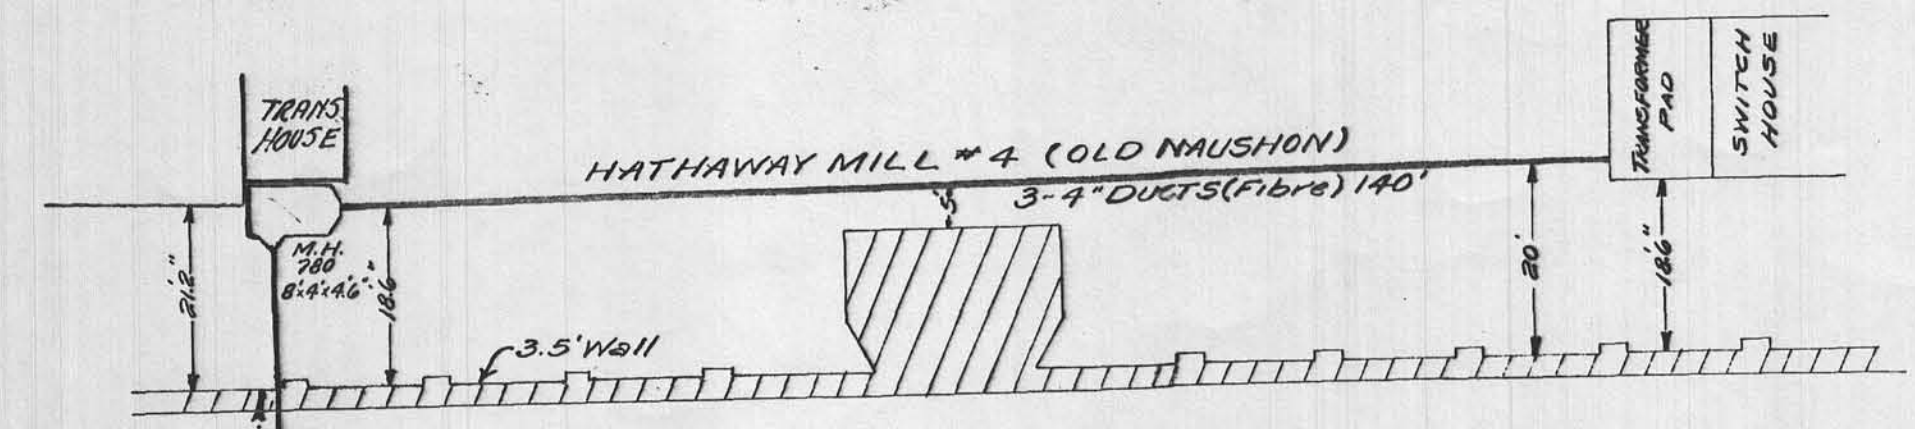


No. 1 Weave Room.

Hathaway Mfg Co.

MANHOLE 588
MATERIAL BRICK
CENTER LINE 315 FT. S. OF S. CURB GIFFORD ST.
EAST OF E. CURB HARBOR ST.
SIZE INTERIOR - EAST AND WEST 5 FEET
NORTH AND SOUTH 7 FEET
SIZE EXTERIOR - EAST AND WEST 6.33 FEET
NORTH AND SOUTH 8.33 FEET
DEPTH - INTERIOR 6 FEET
EXTERIOR 5.5 FEET

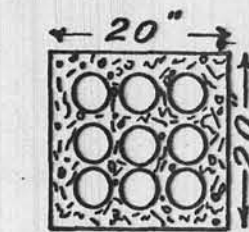

SECTION THROUGH CONDUIT.

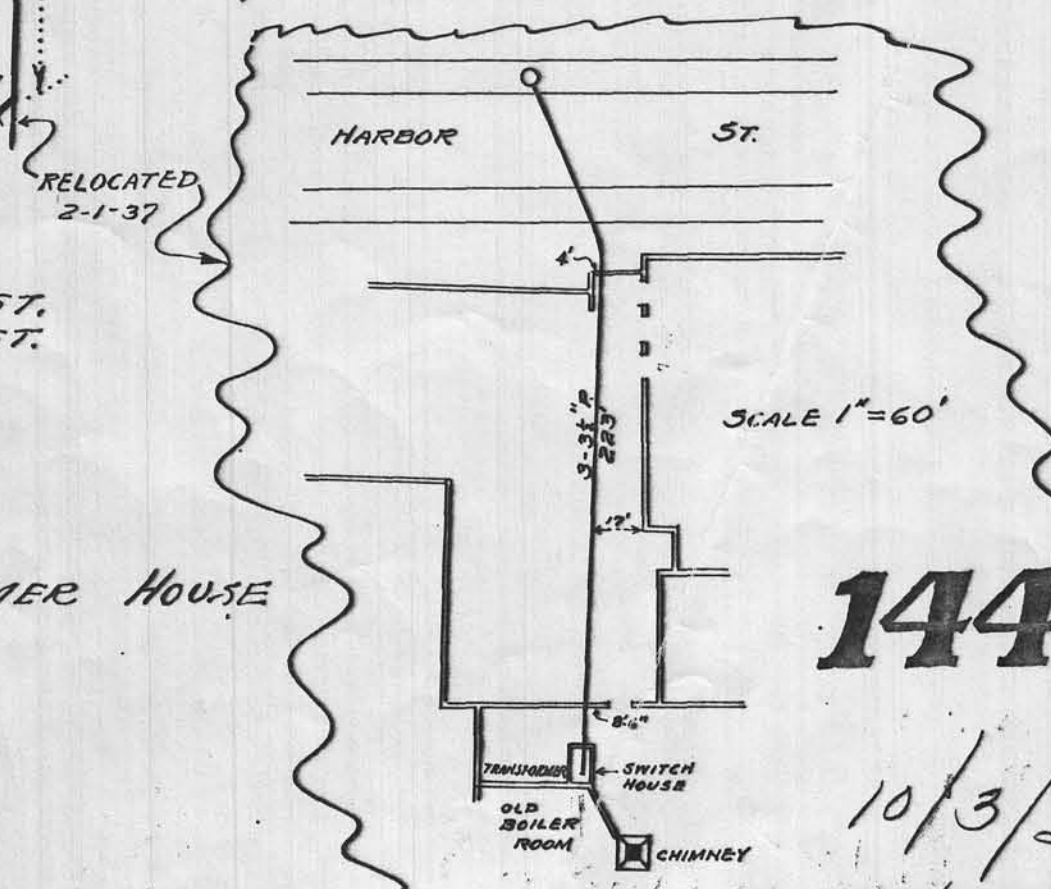

144

10/3/2000

APPROVED
George H. Ny