


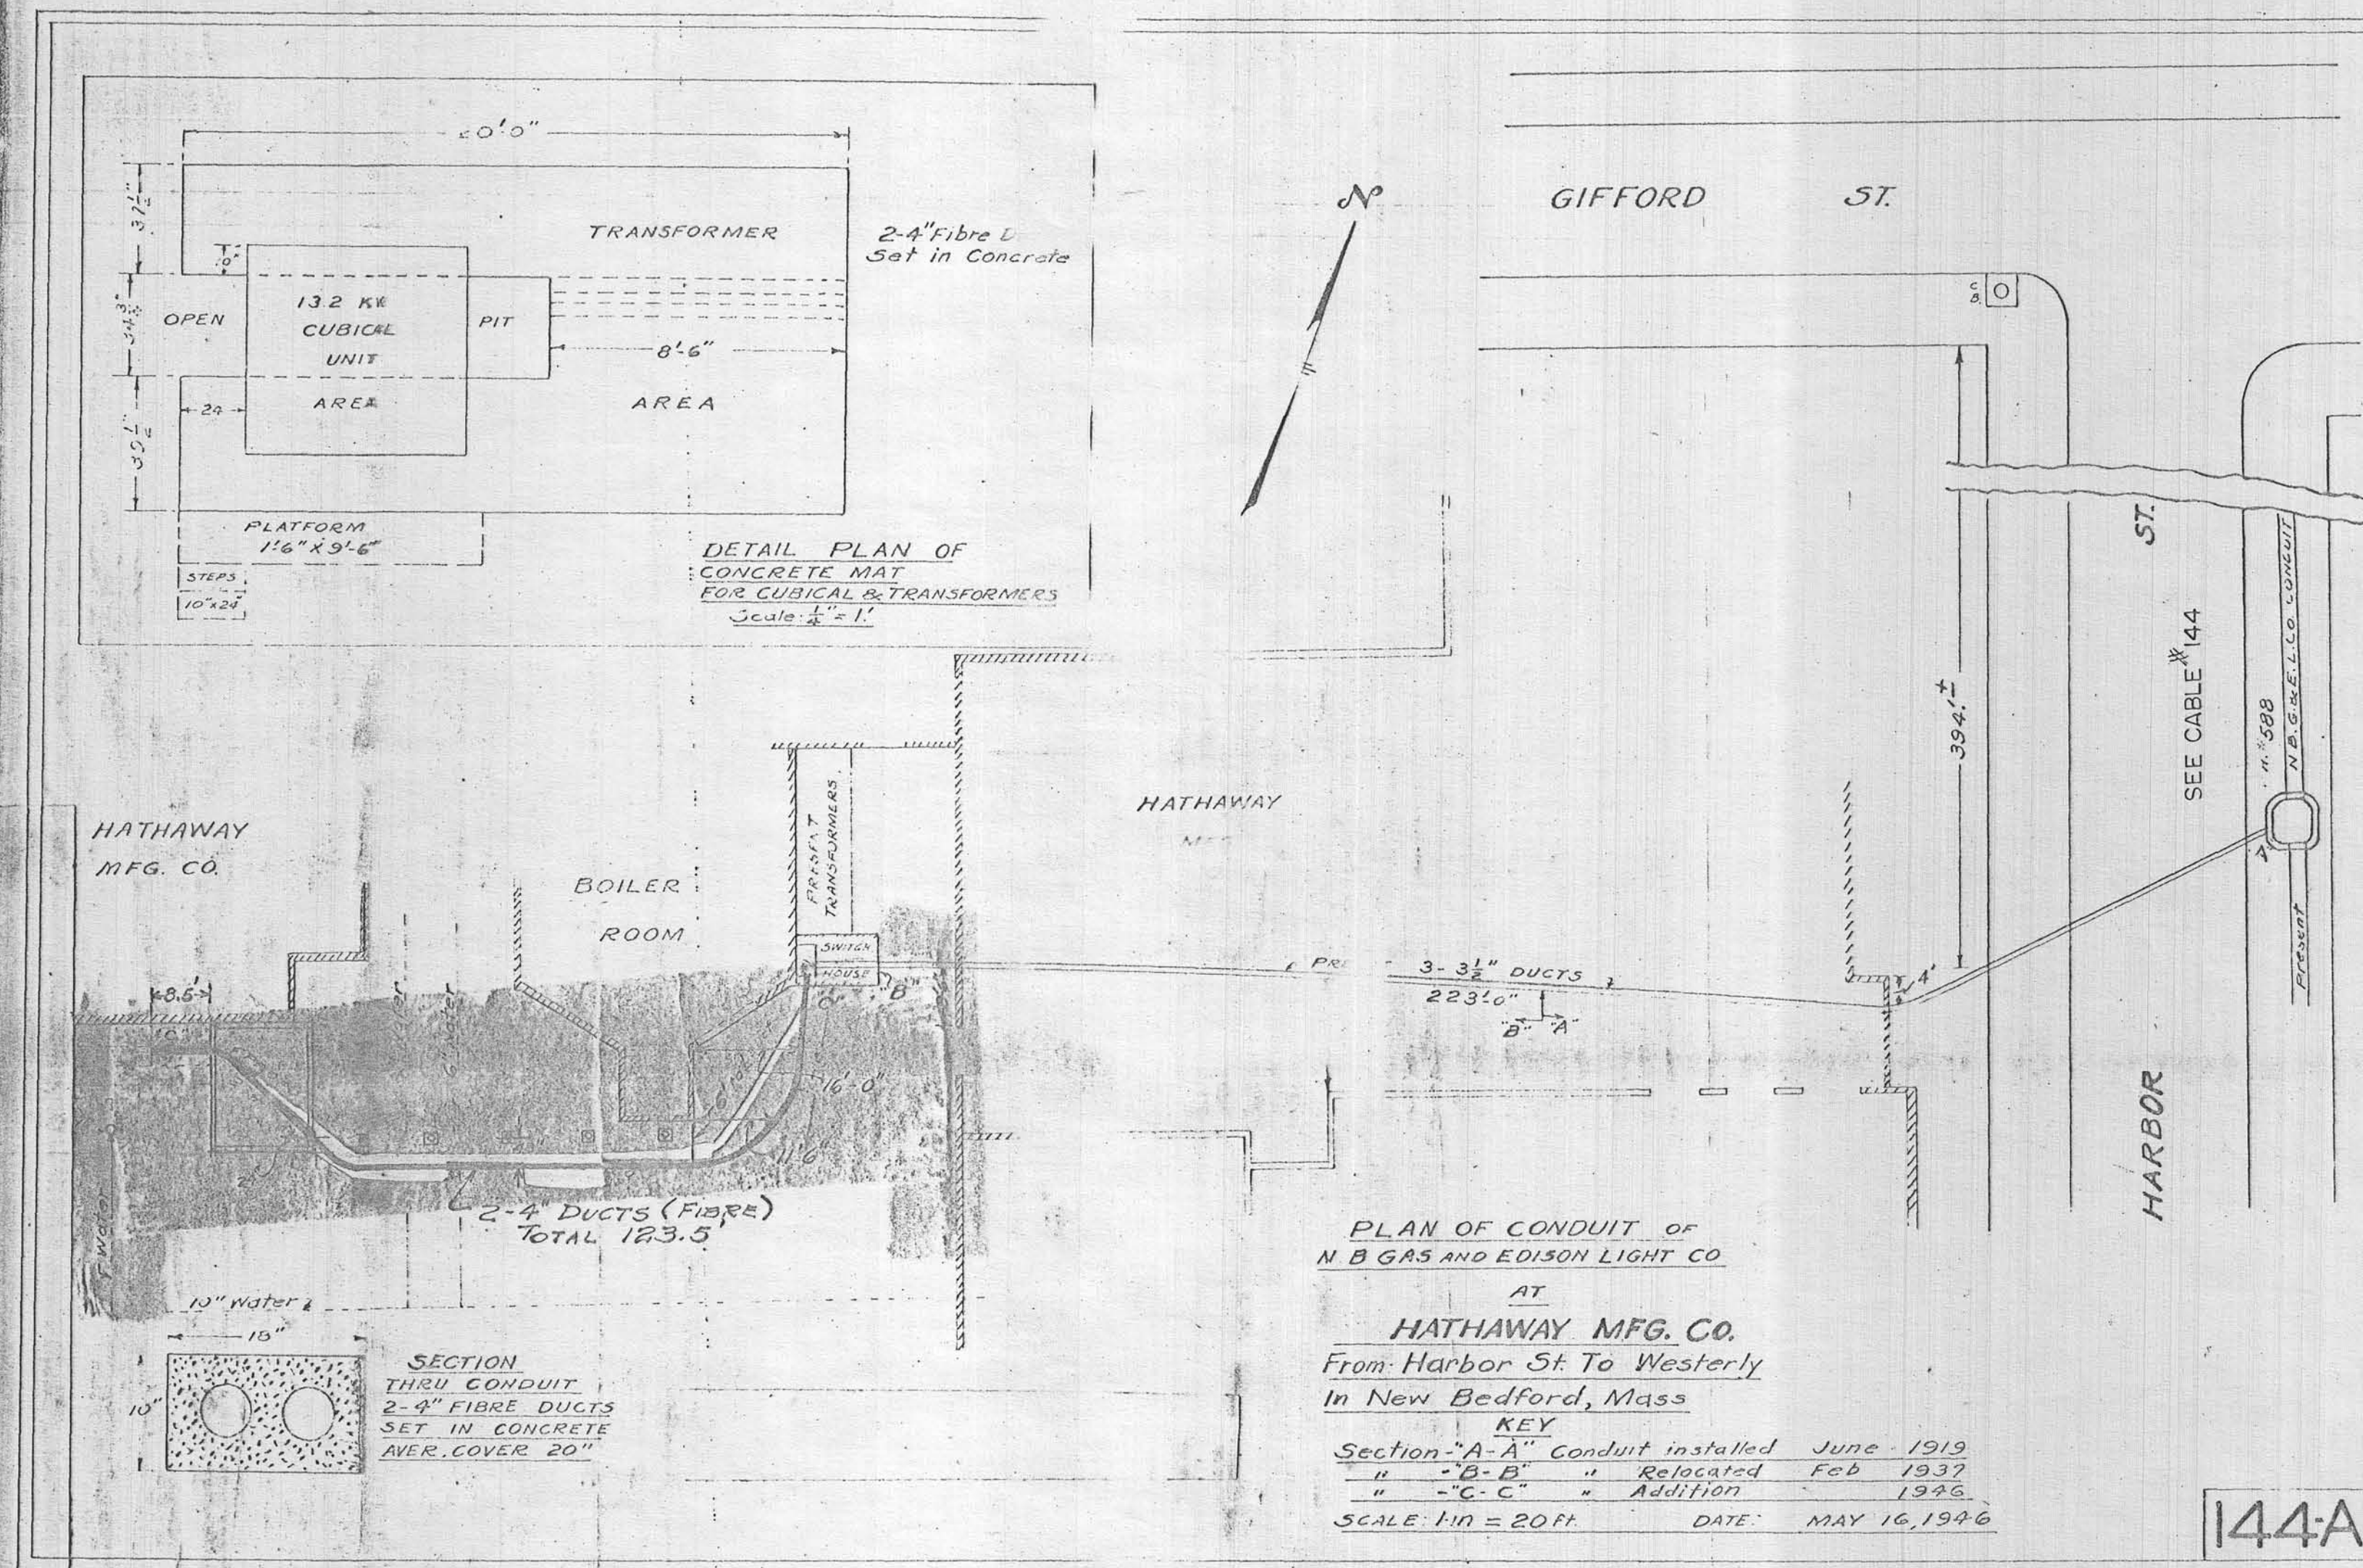

ORIGINAL TRACING CANNOT BE ALTERED.
PROBABLY IS IN CAMBRIDGE WITH EASEMENT
FROM HATHAWAY MANUFACTURING COMPANY.