



PLAN NO. E 587
SEPT. 23, 1919.
SHEET 1 OF 2 SHEETS
SCALE 1-IN. = 20 FT.

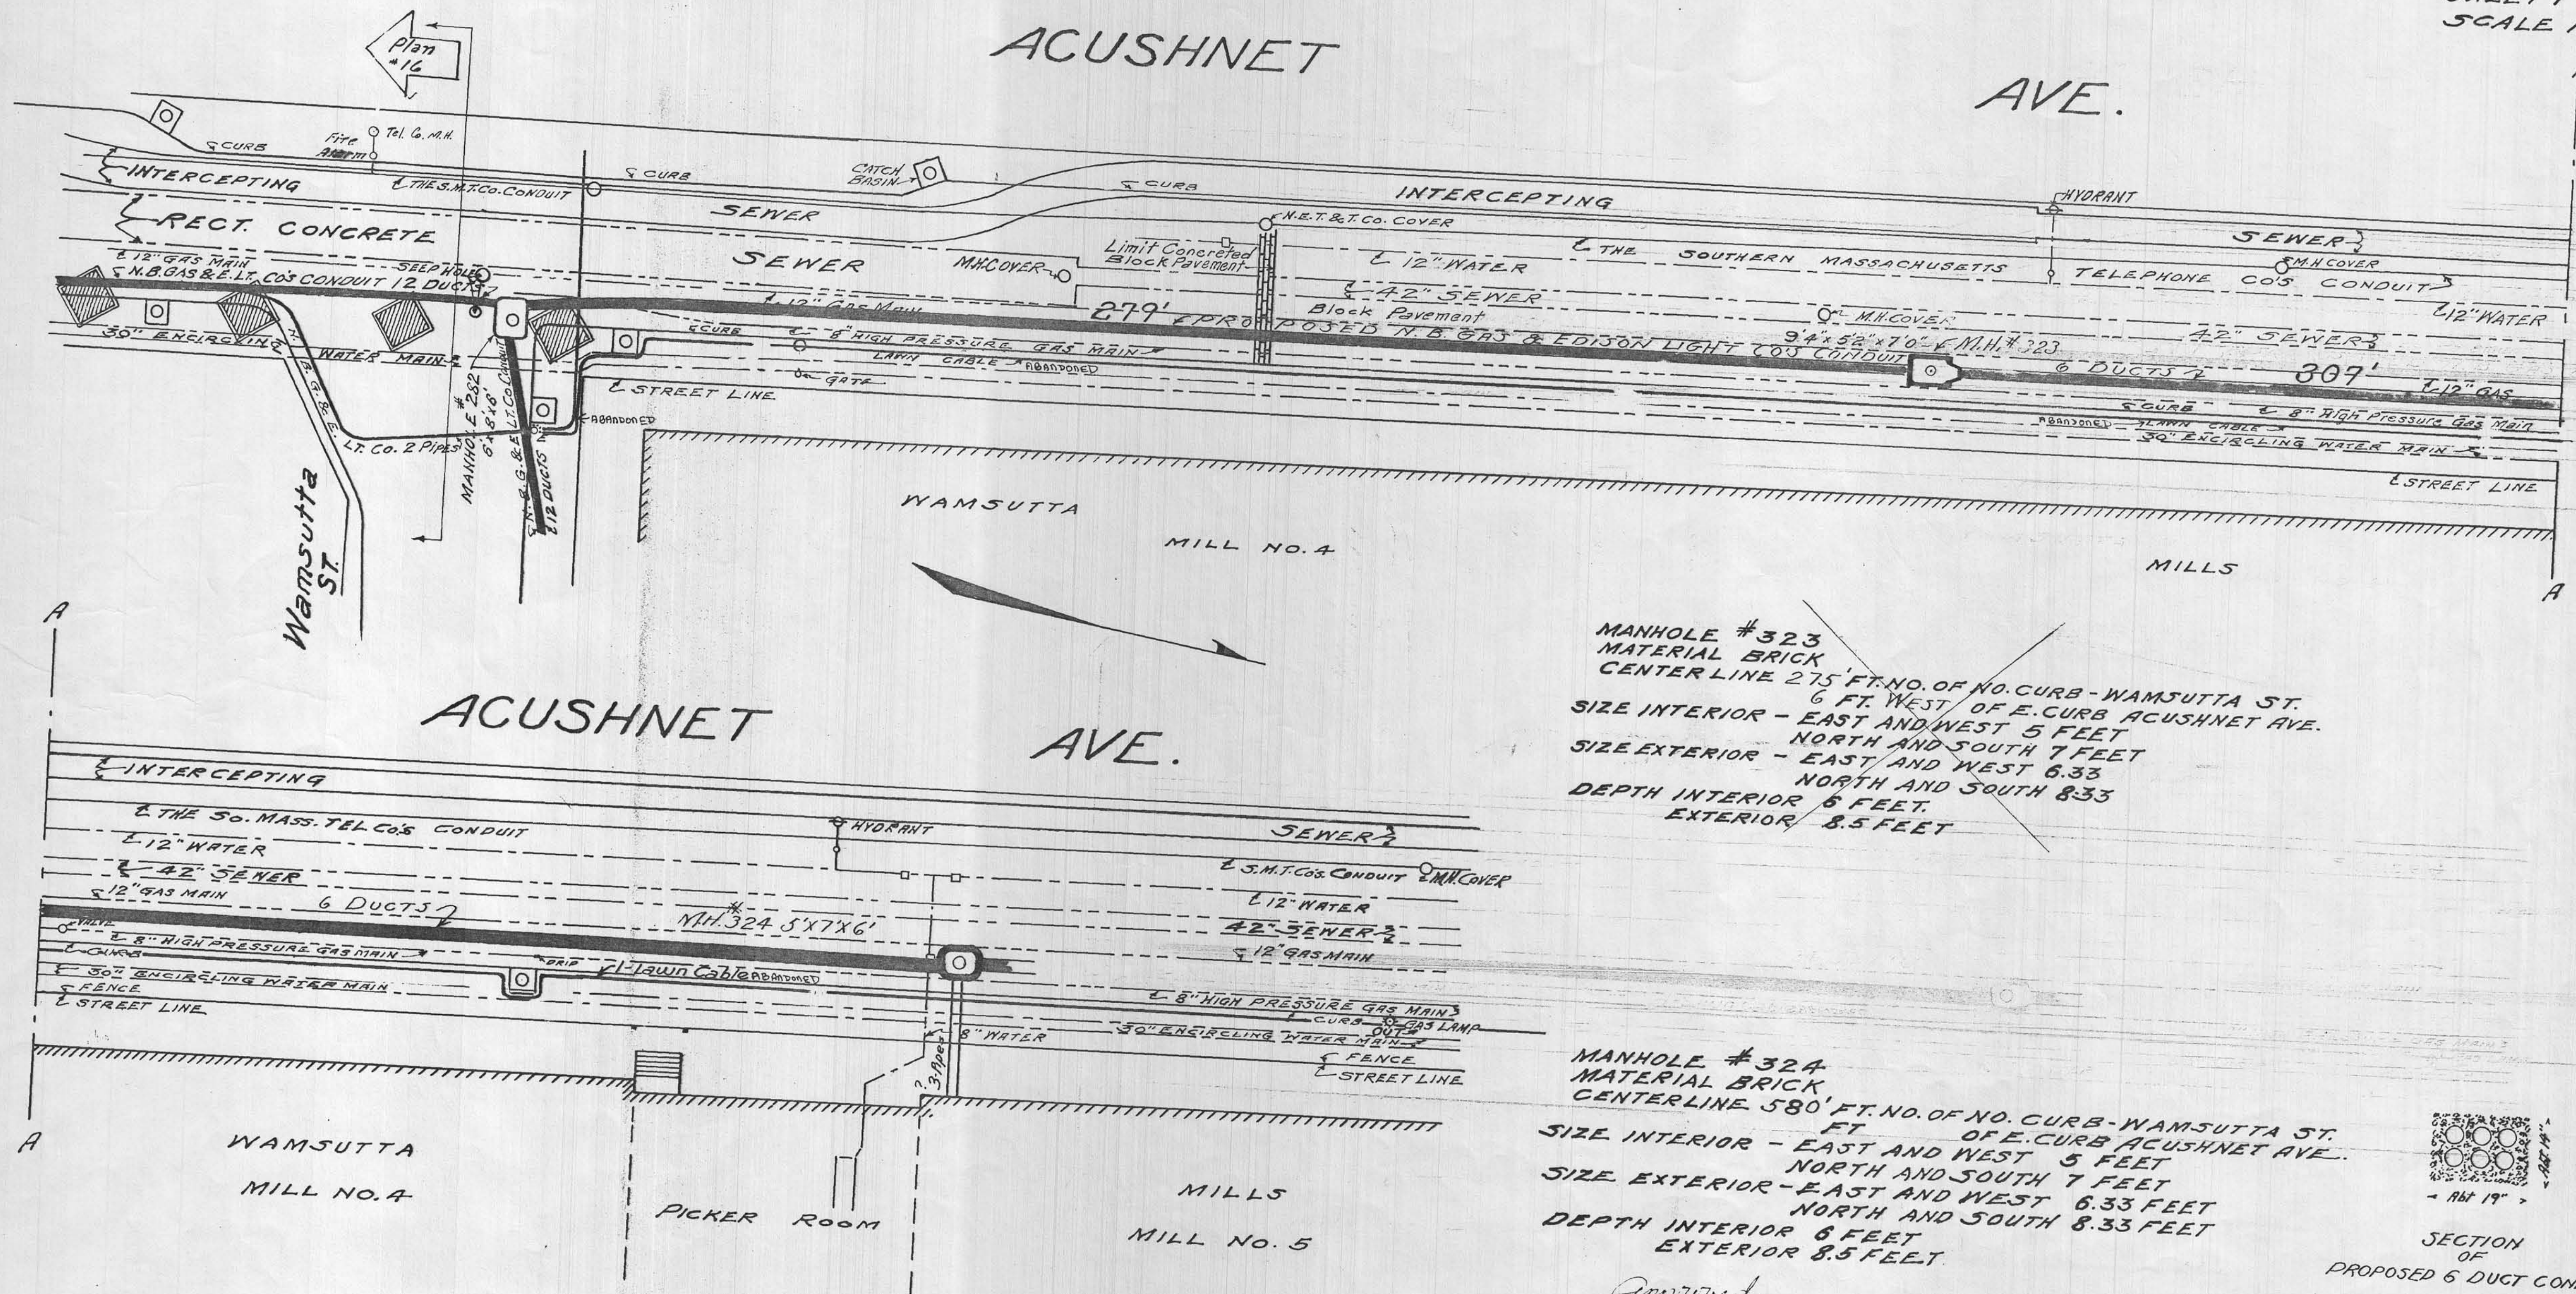

MANHOLE #323
MATERIAL BRICK
CENTER LINE 275' FT. NO. OF NO. CURB - WAMSUTTA ST.
6 FT. WEST OF E. CURB ACUSHNET AVE.
SIZE INTERIOR - EAST AND WEST 5 FEET
NORTH AND SOUTH 7 FEET
SIZE EXTERIOR - EAST AND WEST 6.33 FEET
NORTH AND SOUTH 8.33 FEET
DEPTH INTERIOR 6 FEET
EXTERIOR 8.5 FEET

MANHOLE #324
MATERIAL BRICK
CENTER LINE 580' FT. NO. OF NO. CURB - WAMSUTTA ST.
1 FT. WEST OF E. CURB ACUSHNET AVE.
SIZE INTERIOR - EAST AND WEST 5 FEET
NORTH AND SOUTH 7 FEET
SIZE EXTERIOR - EAST AND WEST 6.33 FEET
NORTH AND SOUTH 8.33 FEET
DEPTH INTERIOR 6 FEET
EXTERIOR 8.5 FEET

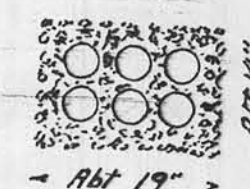

SECTION OF
PROPOSED 6 DUCT CONDUIT.