



AVE.

Old Colony R. R.

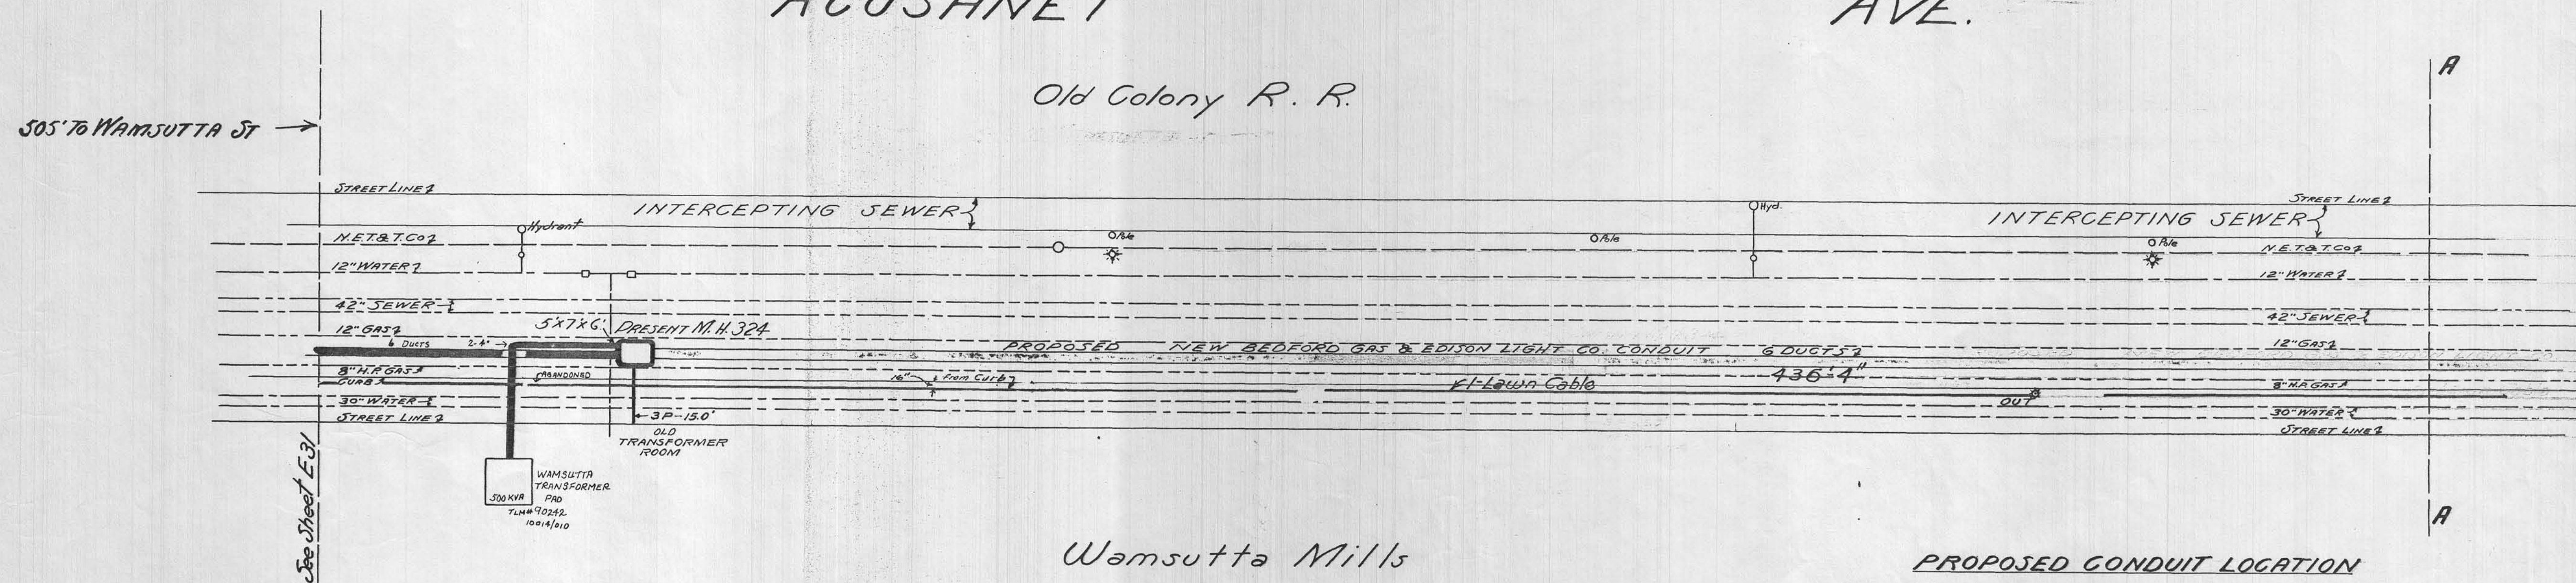

Wamsutta Mills

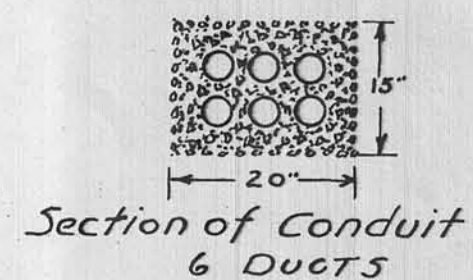

PROPOSED CONDUIT LOCATION  
AGUSHNET AVE.—<sup>10</sup>550 NO. OF WAMSUTTA ST.  
LOGAN ST. LOGAN ST.—<sup>10</sup>AGUSHNET AVE.  
PURCHASE ST. PURCHASE ST.—LOGAN ST.  
<sup>10</sup>DEANE ST.  
NEW BEDFORD GAS & EDISON LIGHT COMPANY  
MARCH 31, 1920 SCALE 1-IN=20 FT.  
PLAN NO. E. 628