


SEE SHEET 304

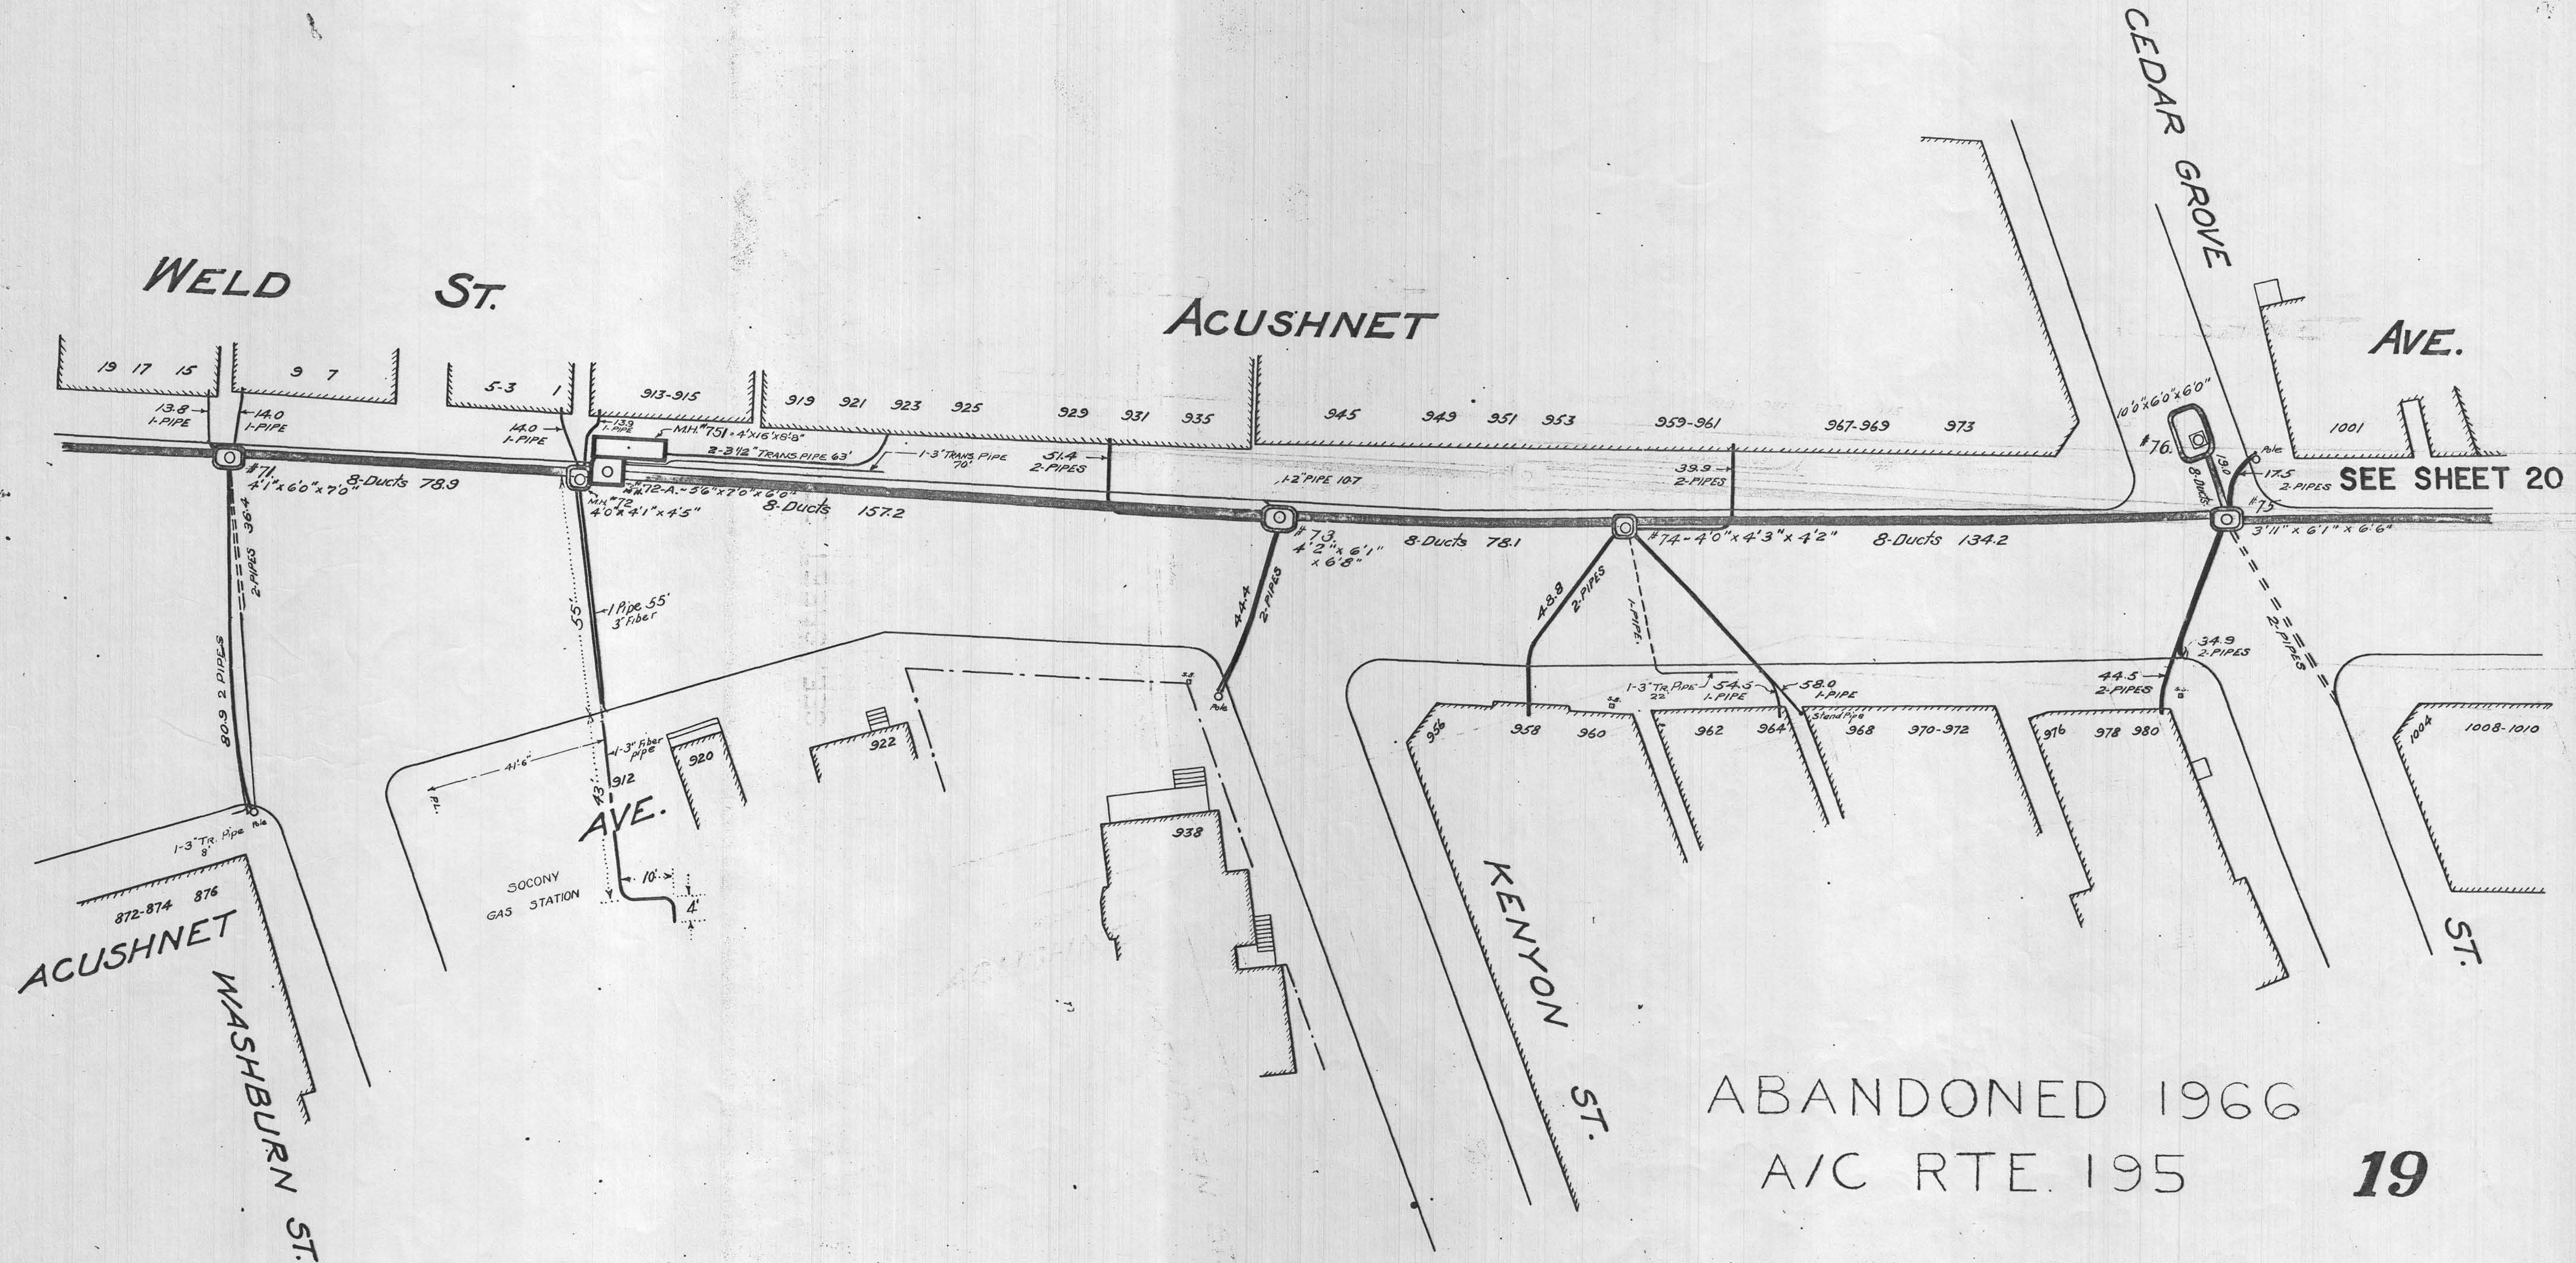

ABANDONED 1966
A/C RTE 195