


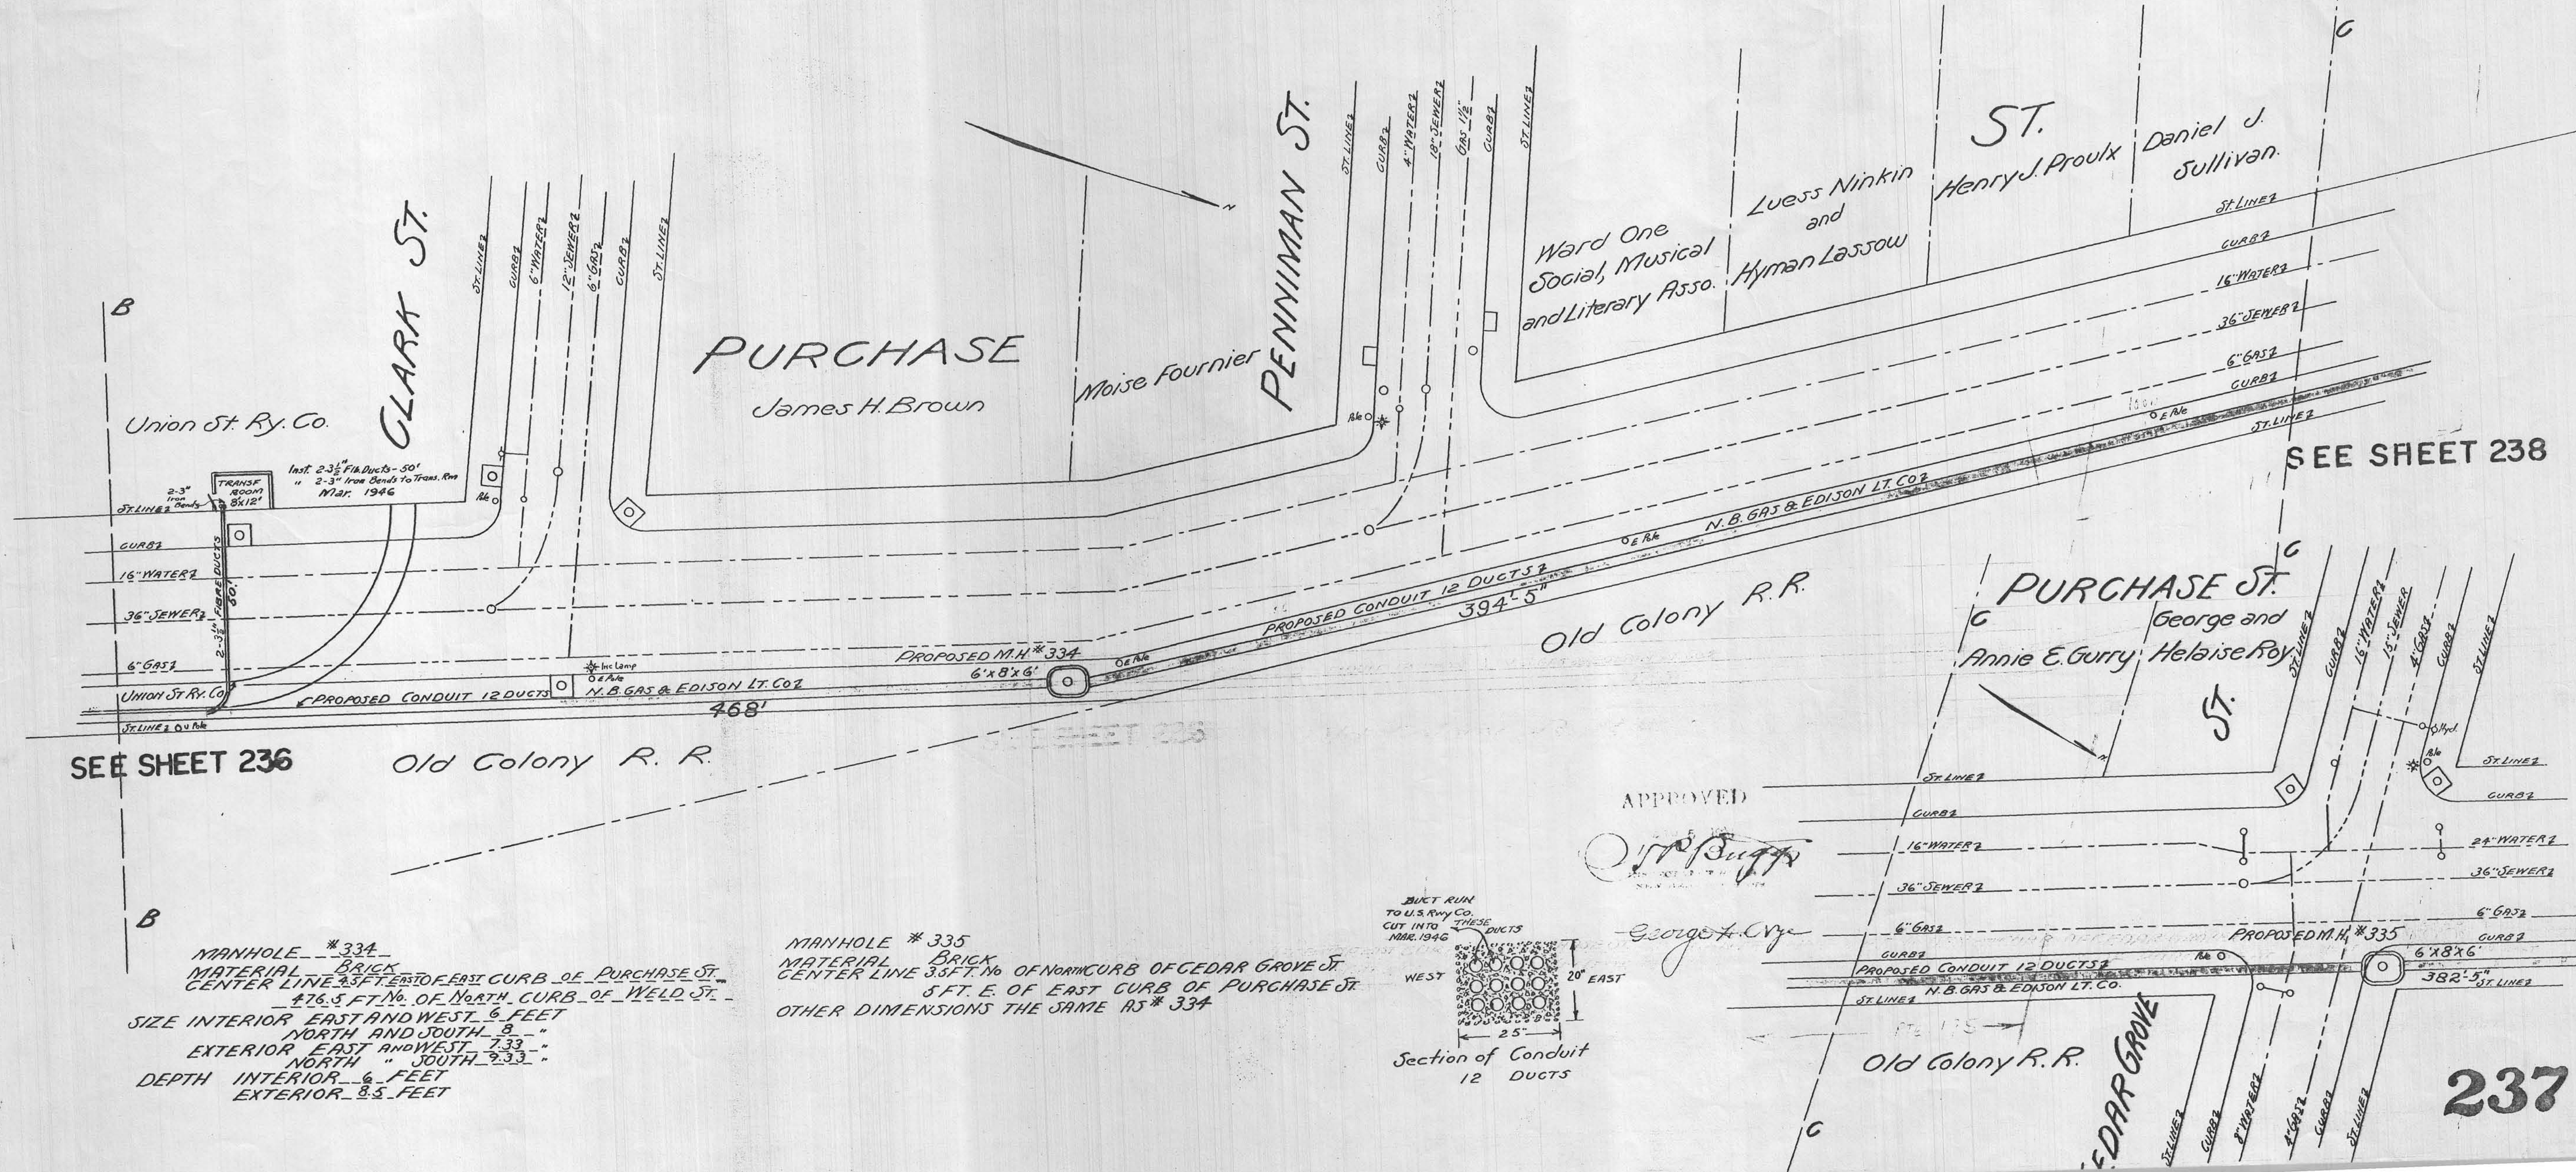


SEE SHEET 236

SEE SHEET 238

MANHOLE # 334
 BRICK
 MATERIAL LINE 3.5 FT. E. OF EAST CURB OF PURCHASE ST.
 CENTER LINE 3.5 FT. N. OF NORTH CURB OF WELD ST.
 SIZE INTERIOR EAST AND WEST 6 FEET
 NORTH AND SOUTH 8 FEET
 EXTERIOR EAST AND WEST 7.33 FEET
 NORTH " SOUTH 9.33 FEET
 DEPTH INTERIOR 6 FEET
 EXTERIOR 8.5 FEET

MANHOLE # 335
 BRICK
 MATERIAL LINE 3.5 FT. N. OF NORTH CURB OF CEDAR GROVE ST.
 5 FT. E. OF EAST CURB OF PURCHASE ST.
 OTHER DIMENSIONS THE SAME AS # 334

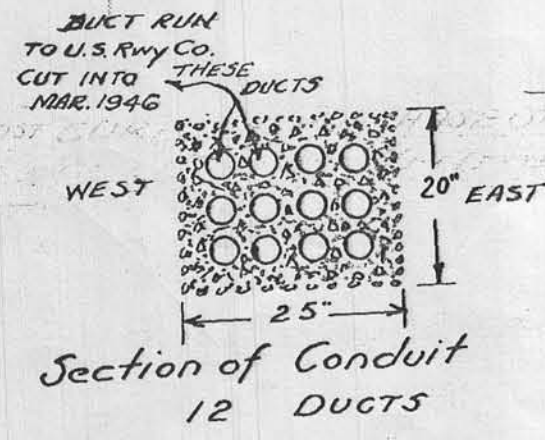

APPROVED
George A. Cray