


PURCHASE

City of New Bedford


ST.

PLAN NO. E 628
MARCH 31, 1920
SHEET 5 OF 7 SHEETS
SCALE 1-IN=20 FT.

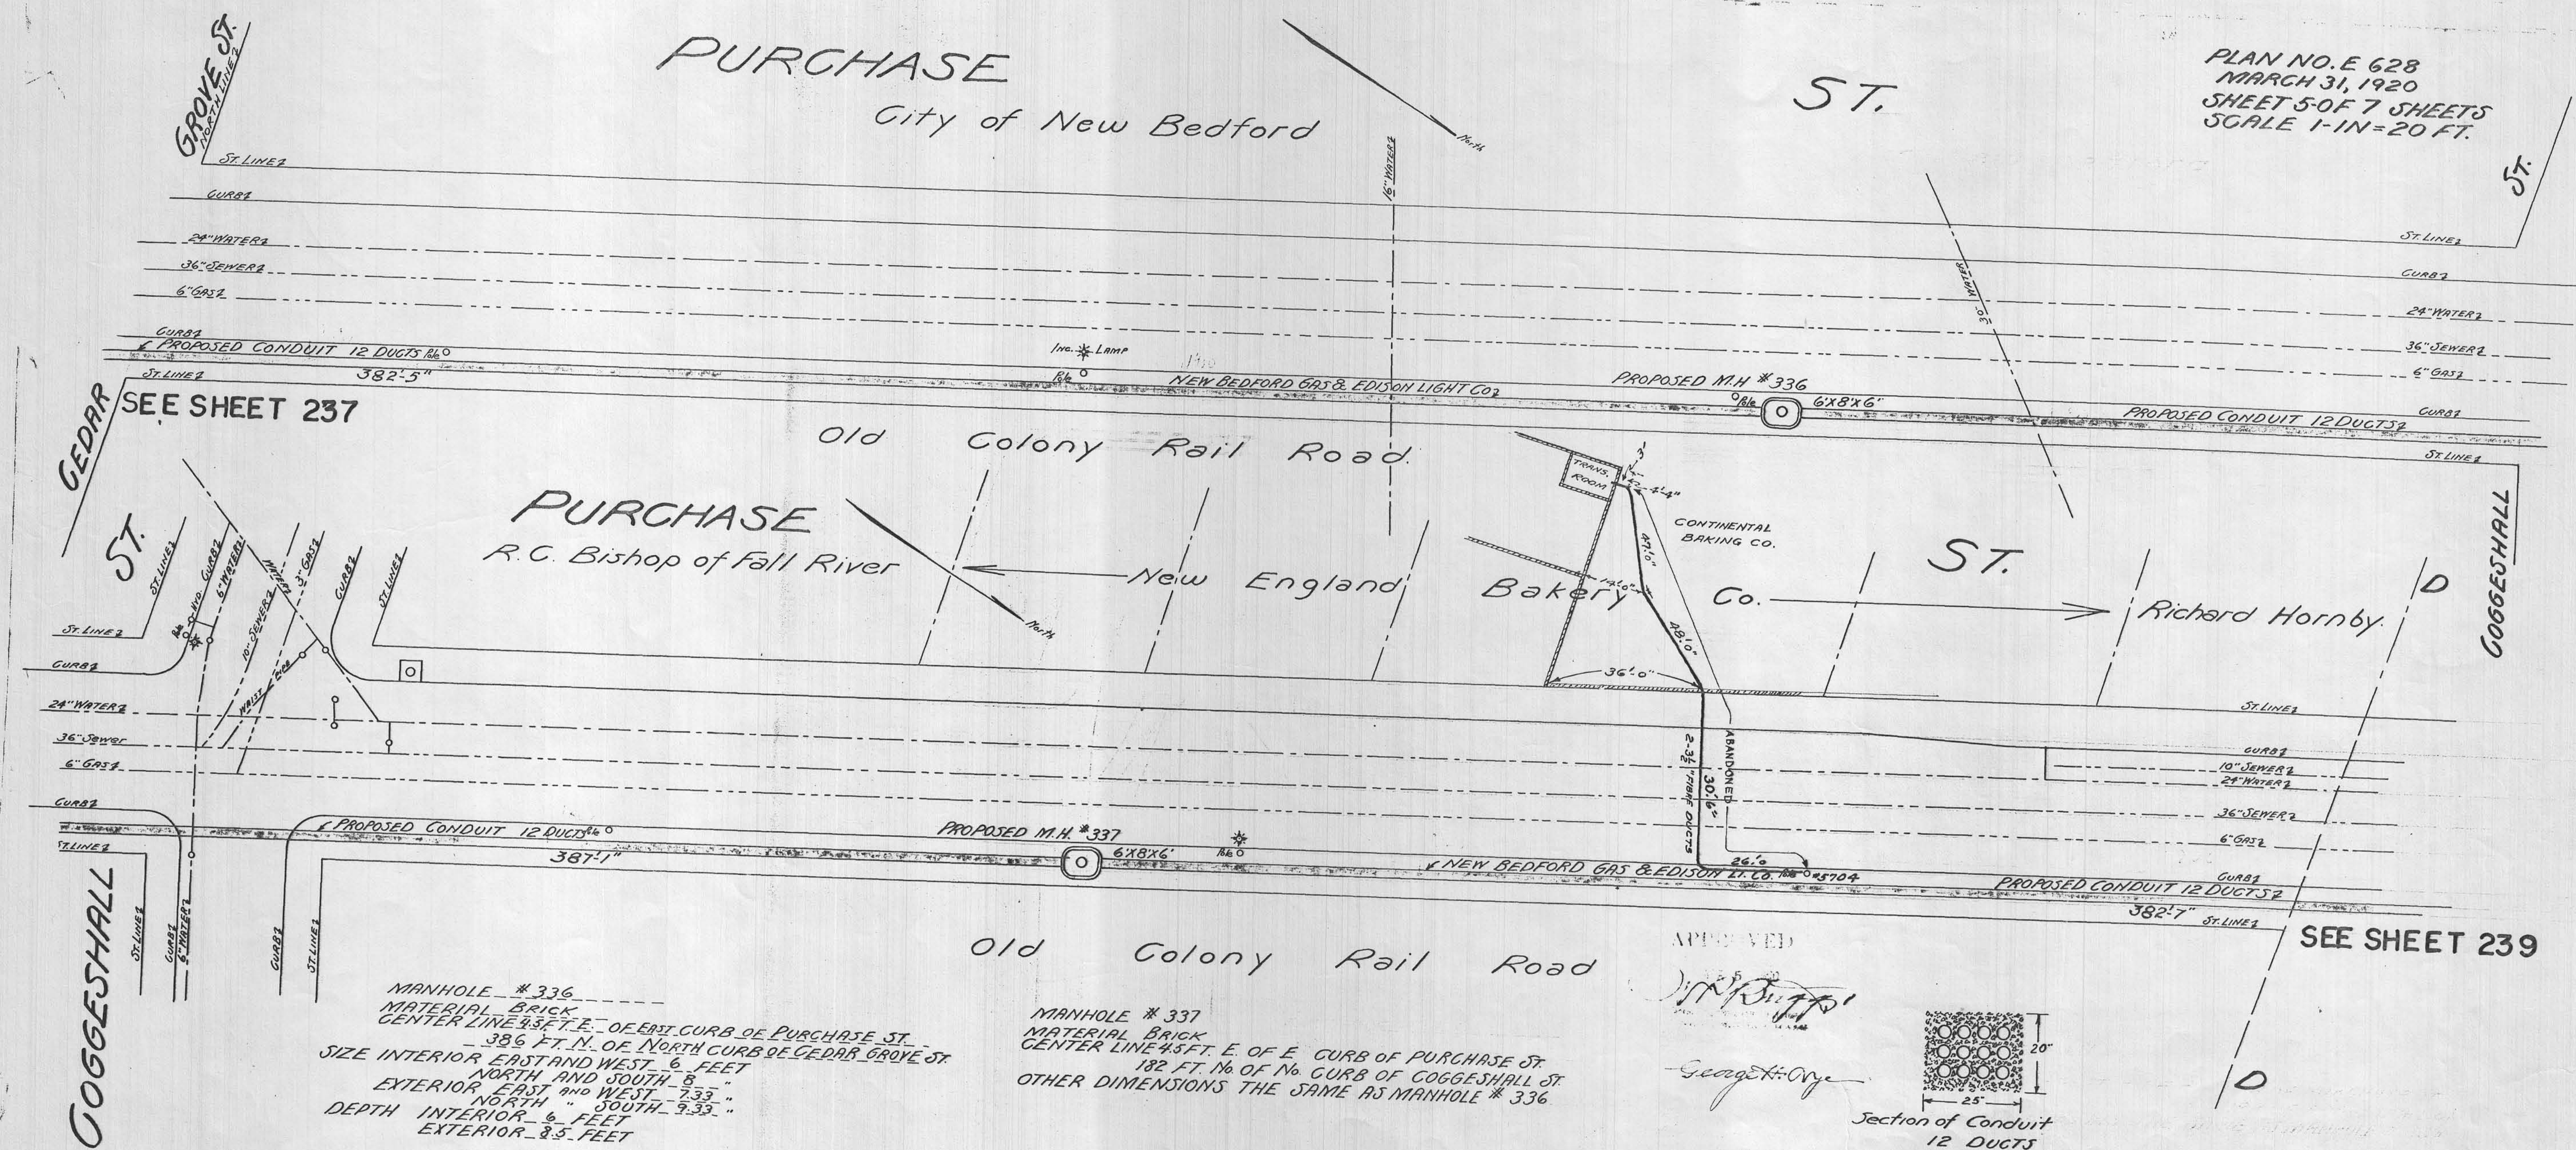

MANHOLE #336
MATERIAL BRICK
CENTER LINE 45 FT. E. OF EAST CURB OF PURCHASE ST.
386 FT. N. OF NORTH CURB OF CEDAR GROVE ST.
SIZE INTERIOR EAST AND WEST 6 FEET
NORTH AND SOUTH 8 FEET
EXTERIOR EAST AND WEST 7.33 FEET
NORTH SOUTH 9.33 FEET
DEPTH INTERIOR 6 FEET
EXTERIOR 8.5 FEET

MANHOLE #337
MATERIAL BRICK
CENTER LINE 45 FT. E. OF E. CURB OF PURCHASE ST.
182 FT. N. OF N. CURB OF GOGGESHALL ST.
OTHER DIMENSIONS THE SAME AS MANHOLE #336.

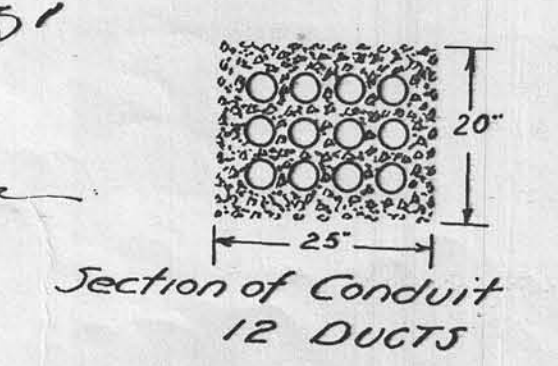

SEE SHEET 239