
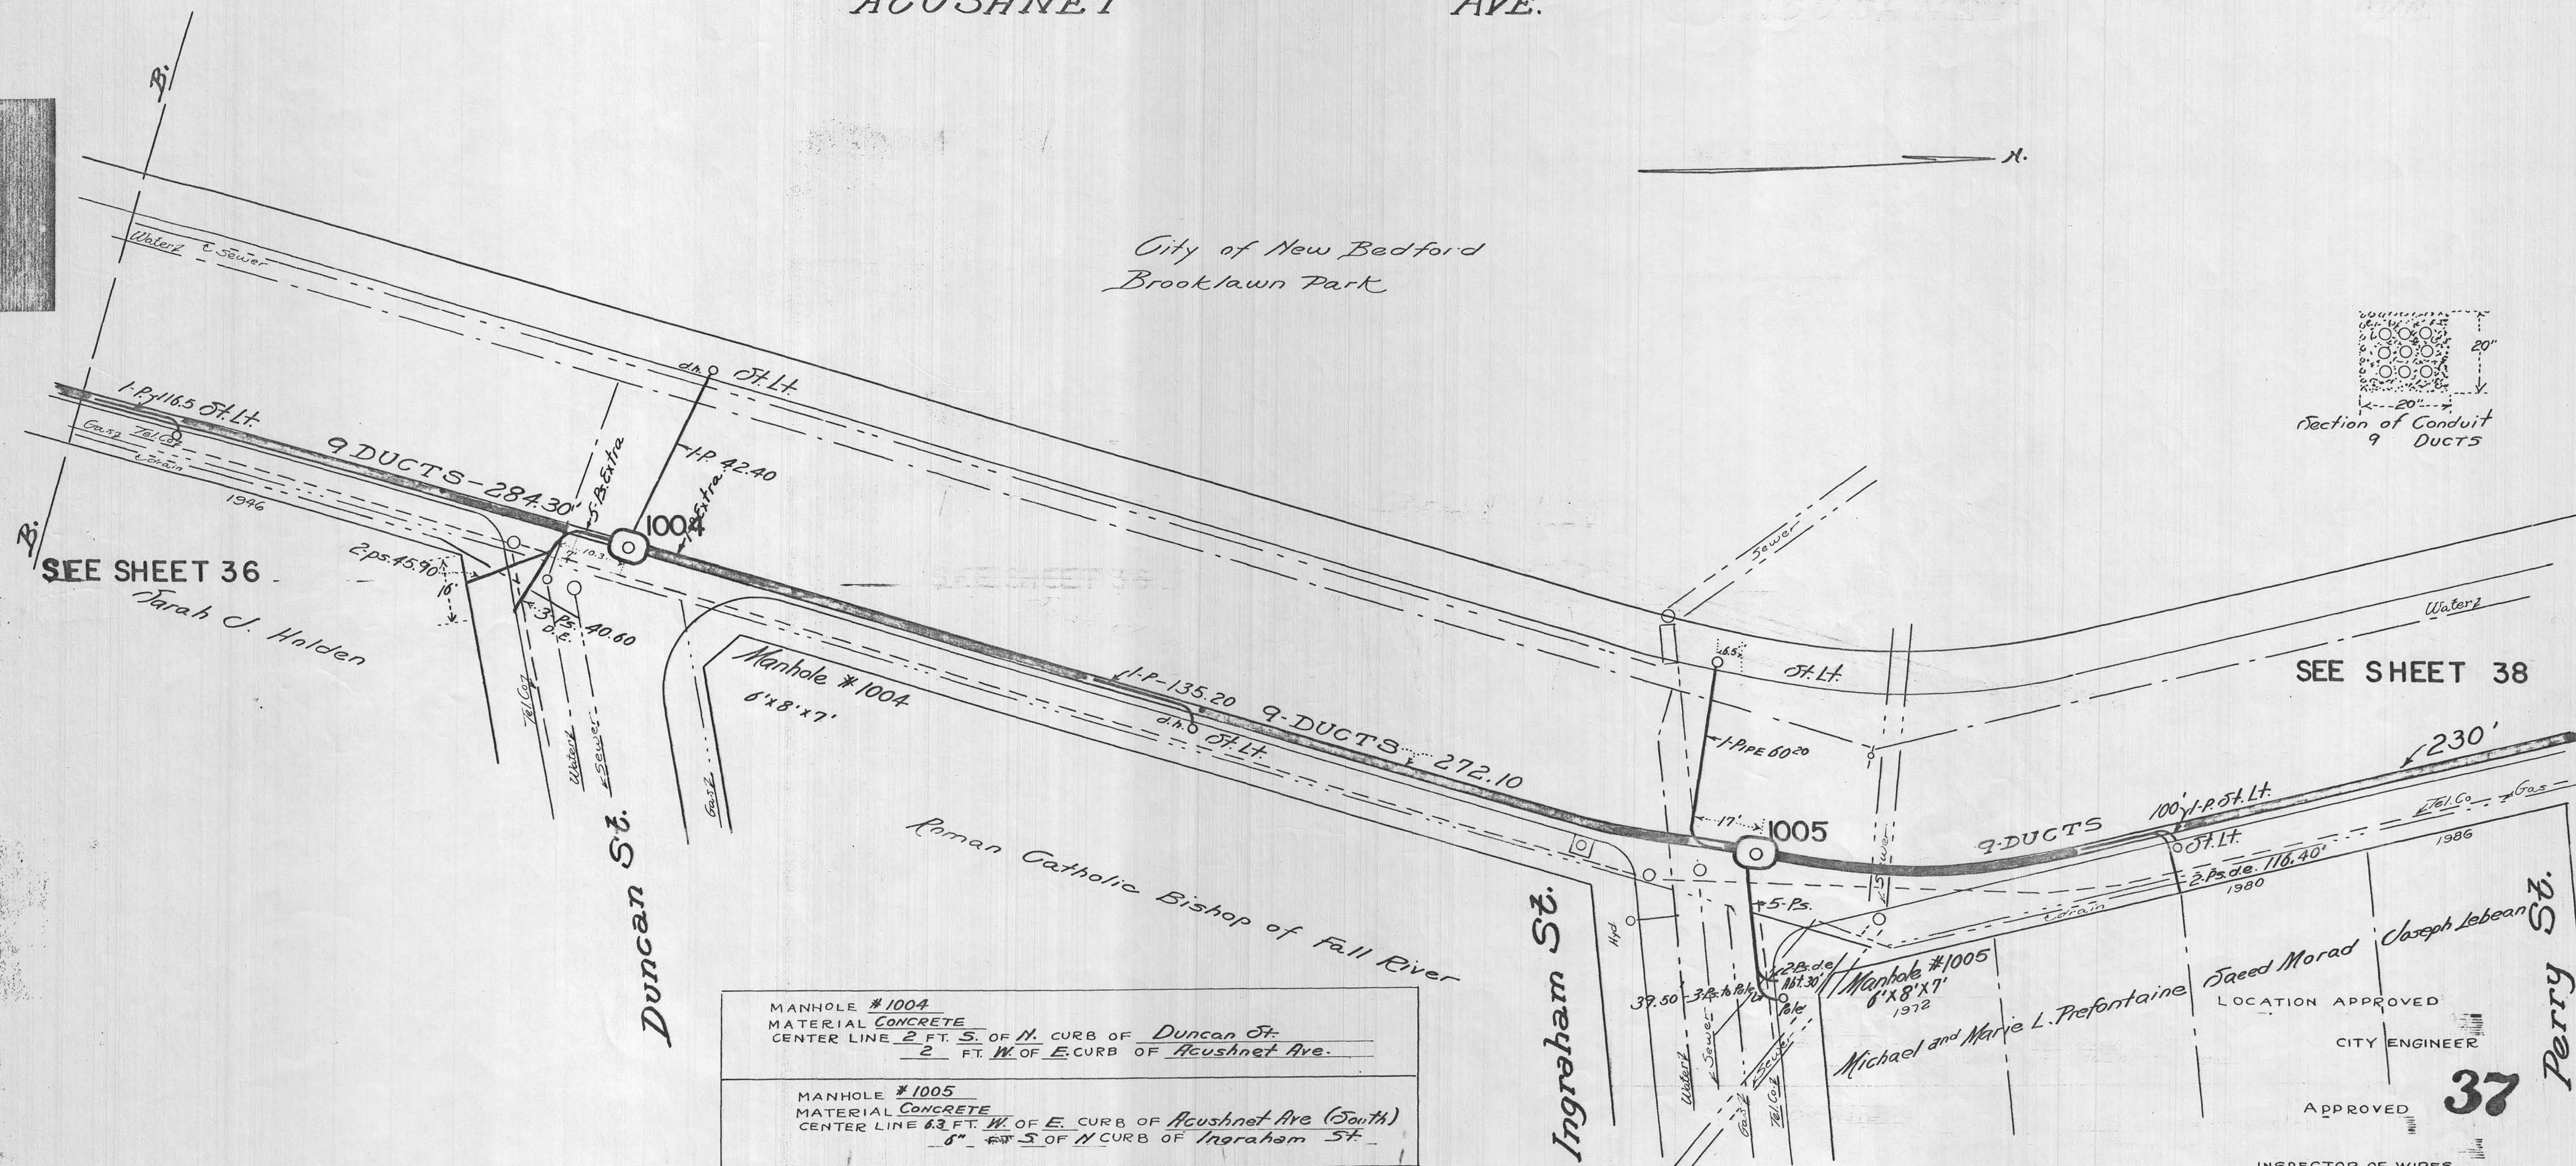


ACUSHNET

AVE.

City of New Bedford
Brooklawn Park

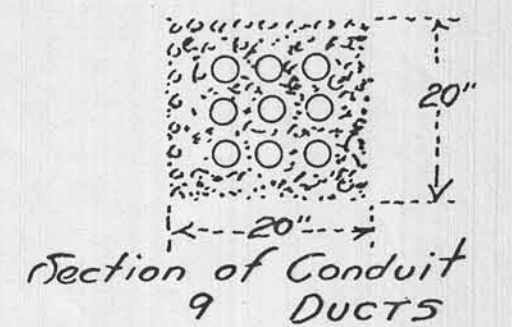

SEE SHEET 36

SEE SHEET 38

MANHOLE #1004 MATERIAL CONCRETE CENTER LINE 2 FT. S. OF N. CURB OF Duncan St. 2 FT. W. OF E. CURB OF Acushnet Ave.	MANHOLE #1005 MATERIAL CONCRETE CENTER LINE 6.3 FT. W. OF E. CURB OF Acushnet Ave (South) 8" S. OF N. CURB OF Ingraham St.
---	---

LOCATION APPROVED
CITY ENGINEER

APPROVED

37