


ACUSHNET

City of New Bedford
Brooklawn Park

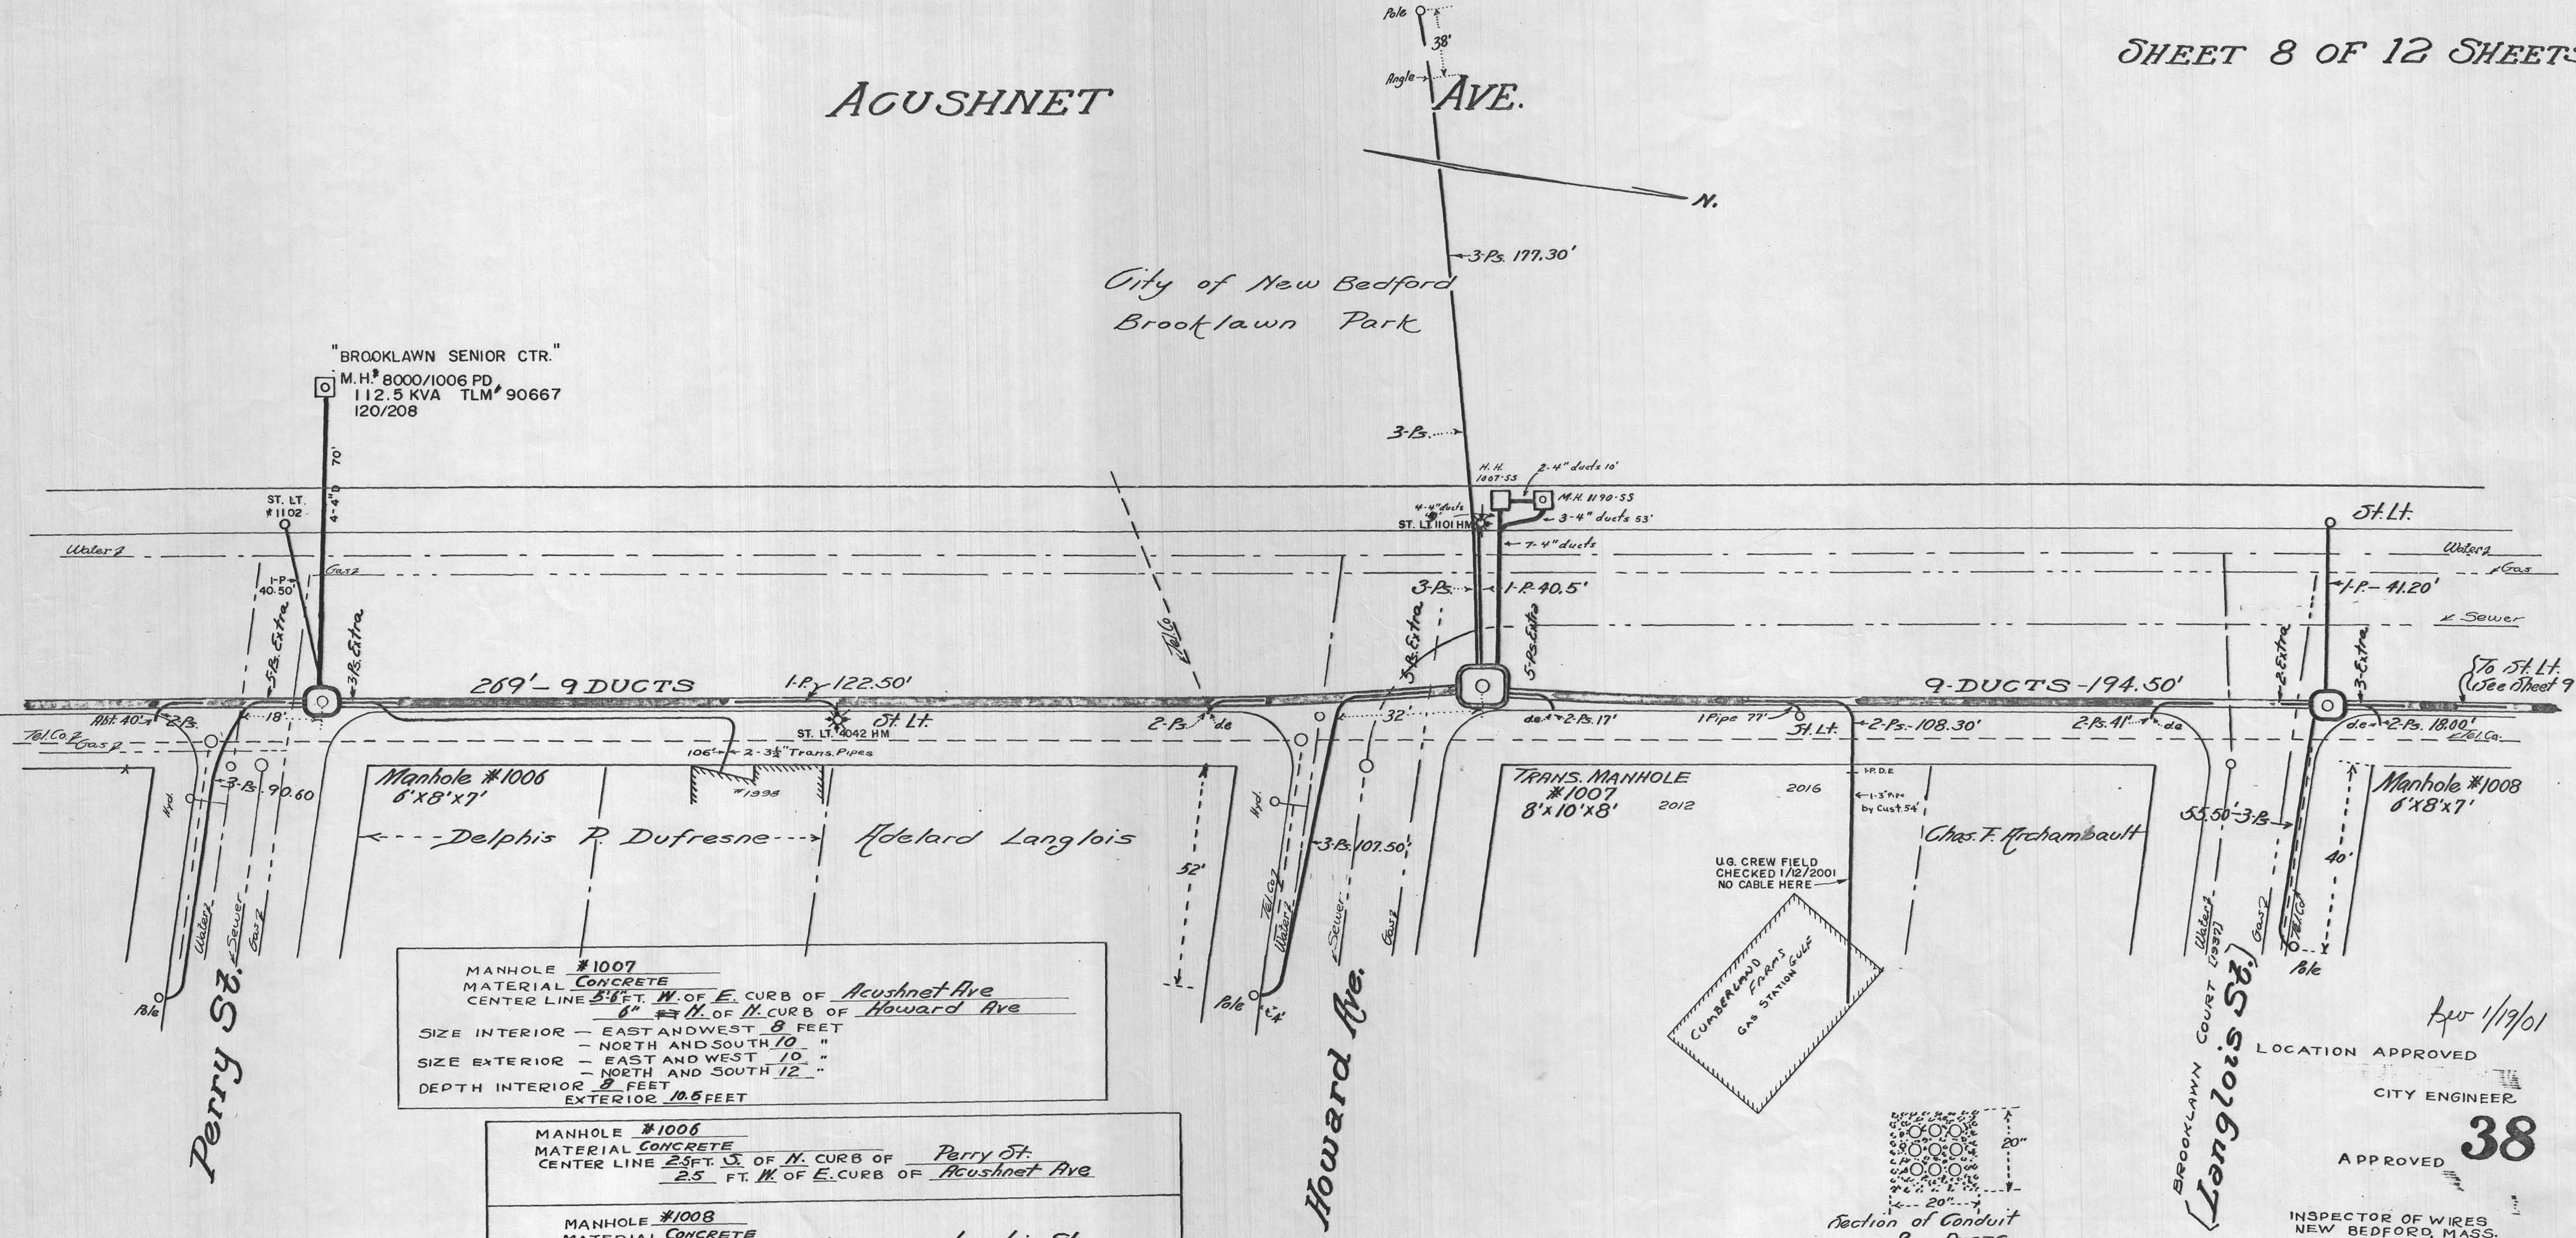

"BROOKLAWN SENIOR CTR."
M.H. #8000/1006 PD
112.5 KVA TLM #90667
120/208





Manhole #1006
8'x8'x7'
Delphis P. Dufresne
Adelard Langlois

MANHOLE #1007
MATERIAL CONCRETE
CENTER LINE 5.5 FT. W. OF E. CURB OF Acushnet Ave
6" #11 OF 11" CURB OF Howard Ave
SIZE INTERIOR - EAST AND WEST 8 FEET
- NORTH AND SOUTH 10 "
SIZE EXTERIOR - EAST AND WEST 10 "
- NORTH AND SOUTH 12 "
DEPTH INTERIOR 8 FEET
EXTERIOR 10.5 FEET

MANHOLE #1006
MATERIAL CONCRETE
CENTER LINE 2.5 FT. S. OF N. CURB OF Perry St.
2.5 FT. W. OF E. CURB OF Acushnet Ave

MANHOLE #1008
MATERIAL CONCRETE
CENTER LINE 1 FT. S. OF N. CURB OF Langlois St.
2.2 FT. W. OF E. CURB OF Acushnet Ave

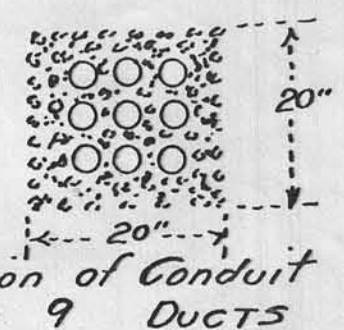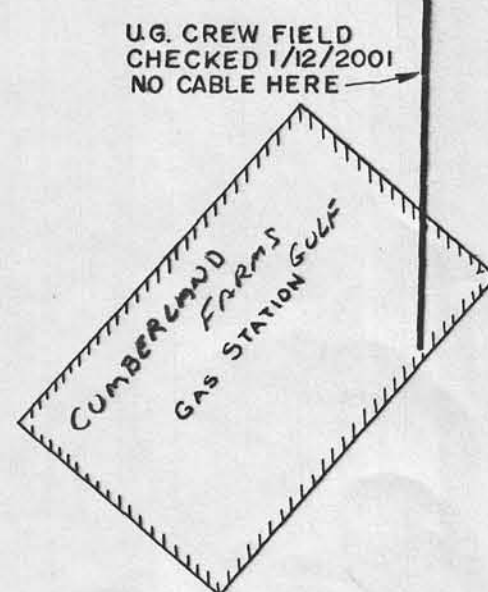

BROOKLAWN COURT
(Langlois St.)

Apr 1/19/01
LOCATION APPROVED
CITY ENGINEER
38
APPROVED
INSPECTOR OF WIRES
NEW BEDFORD, MASS.