


ARCH STREET

STREET

UNION

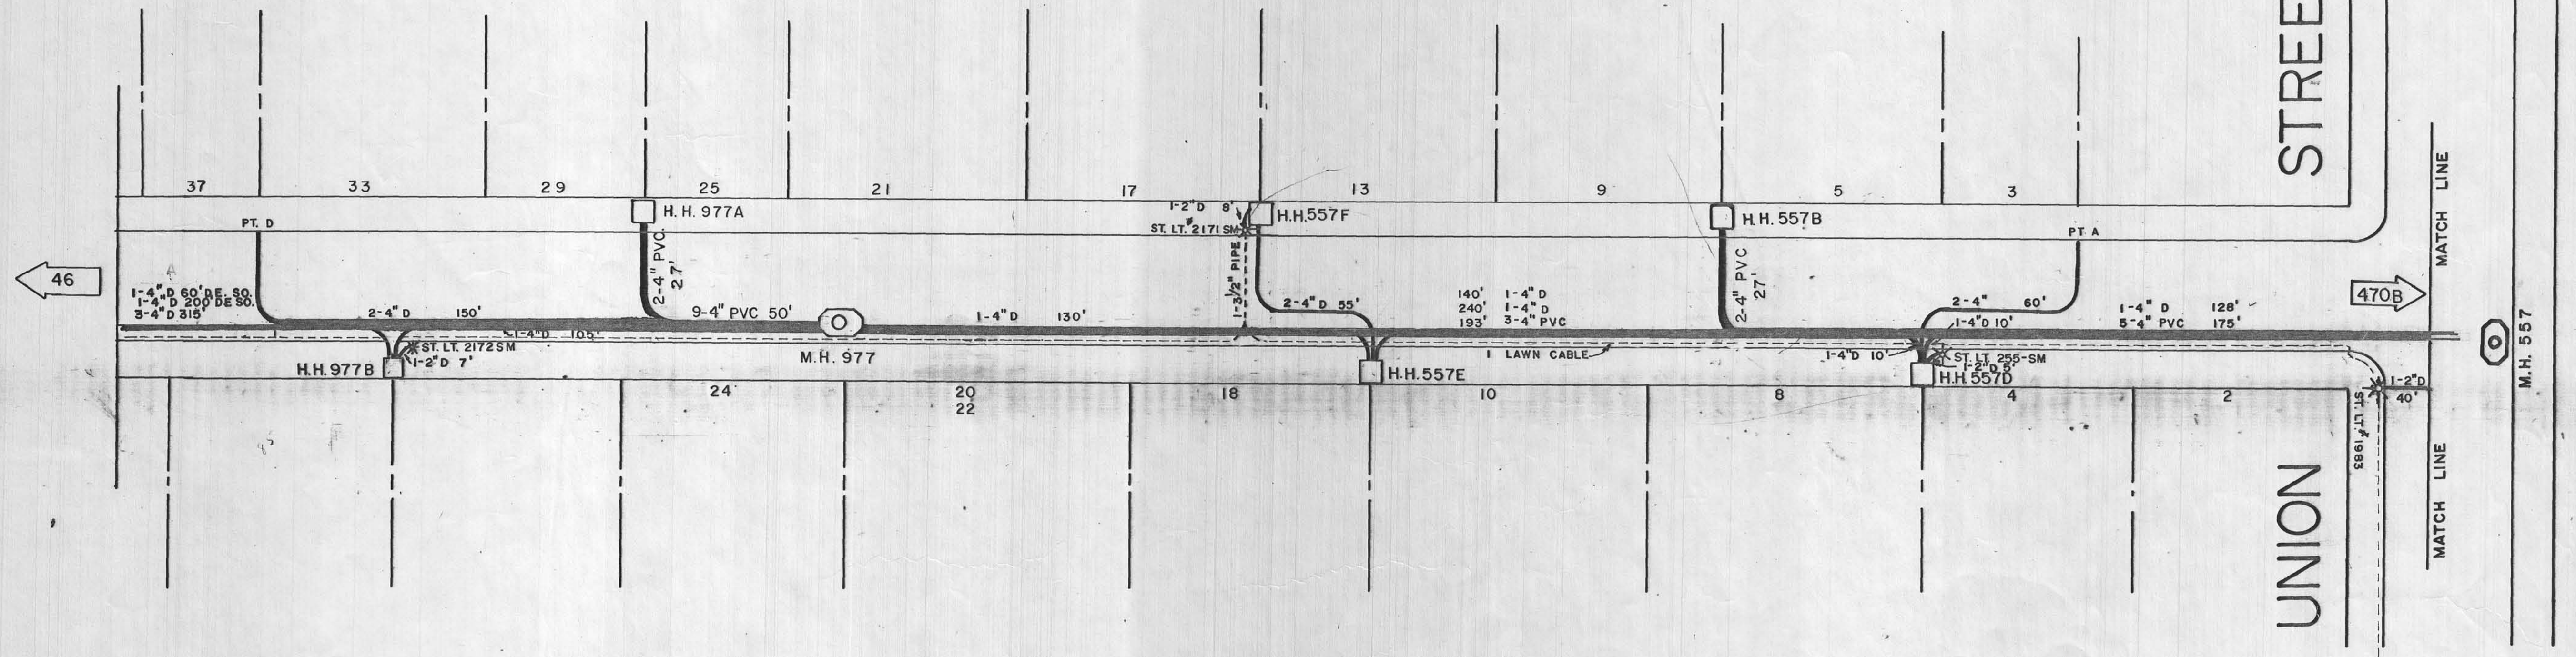

Rev 3-31-99

46A