



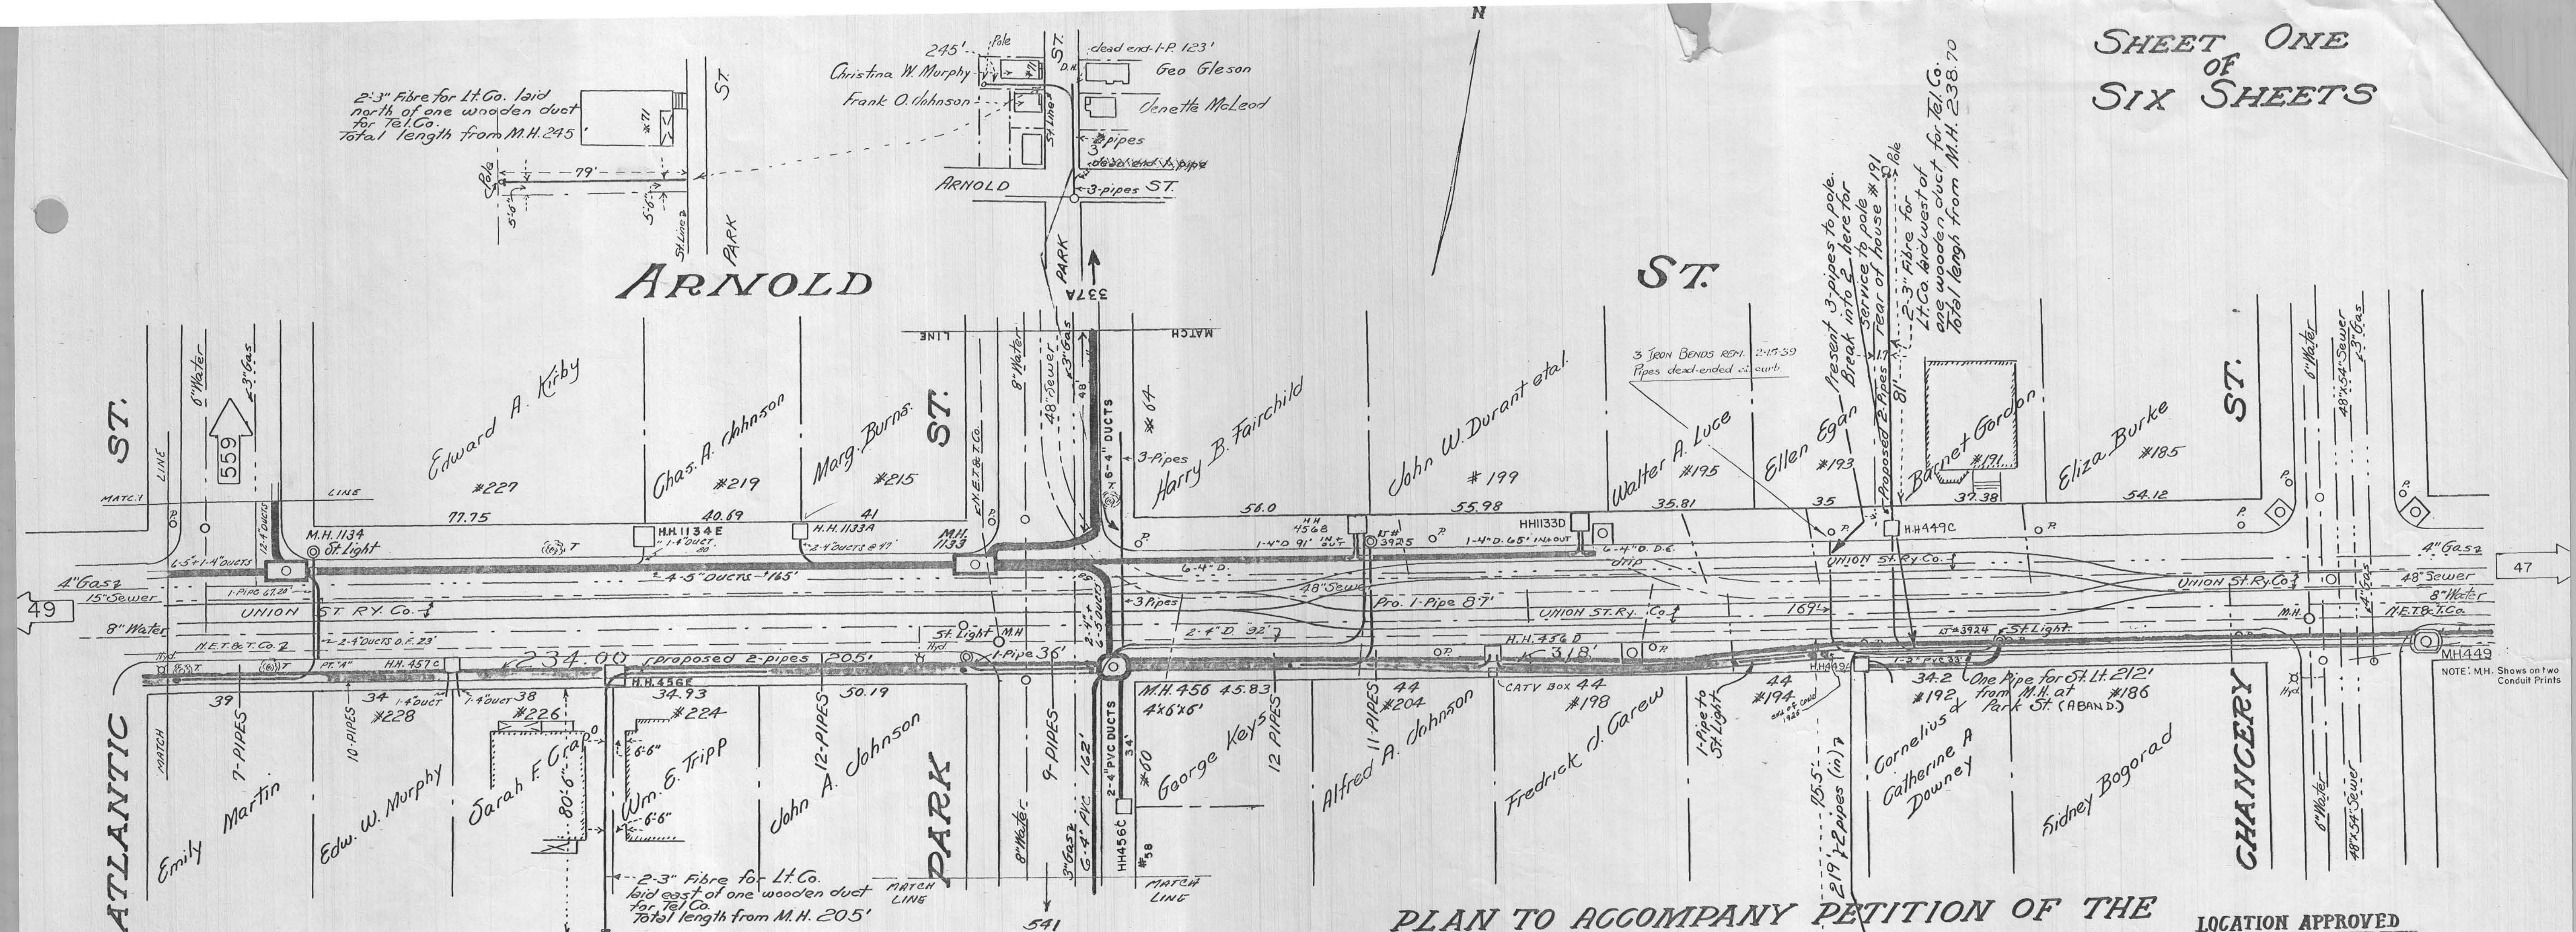

MANHOLE 456
MATERIAL Concrete
CENTER LINE 3 FT. E. OF E. CURB - Park St.
4.5 FT. S. OF S. CURB - Arnold St.
SIZE INTERIOR - EAST AND WEST 6 FEET
NORTH AND SOUTH 4 FEET
SIZE EXTERIOR - EAST AND WEST 8 FEET
NORTH AND SOUTH 6 FEET
DEPTH - INTERIOR 6 FEET
EXTERIOR 8.5 FEET

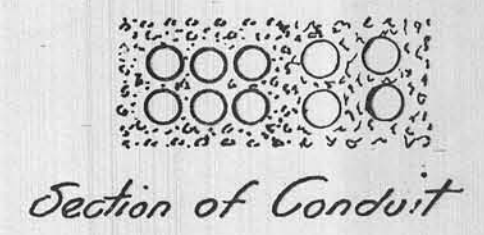

PLAN TO ACCOMPANY PETITION OF THE
NEW BEDFORD GAS & EDISON LT. CO.
TO LAY CONDUIT AND BUILD MANHOLES
IN ARNOLD ST. BETWEEN CHANCERY ST.
AND ROCKDALE AVE.

SCALE 1"=20 FT.

JUNE 16, 1926

PLAN NO. E 1616

LOCATION APPROVED
CITY ENGINEER

APPROVED 48

INSPECTOR OF WIRES
NEW BEDFORD, MASS.

NOTE: 6 DUCTS BETWEEN MANHOLES. DOES NOT INCLUDE EXTRA PIPES
TO STREET LIGHTS AND BACK YARD RISER POLES.