


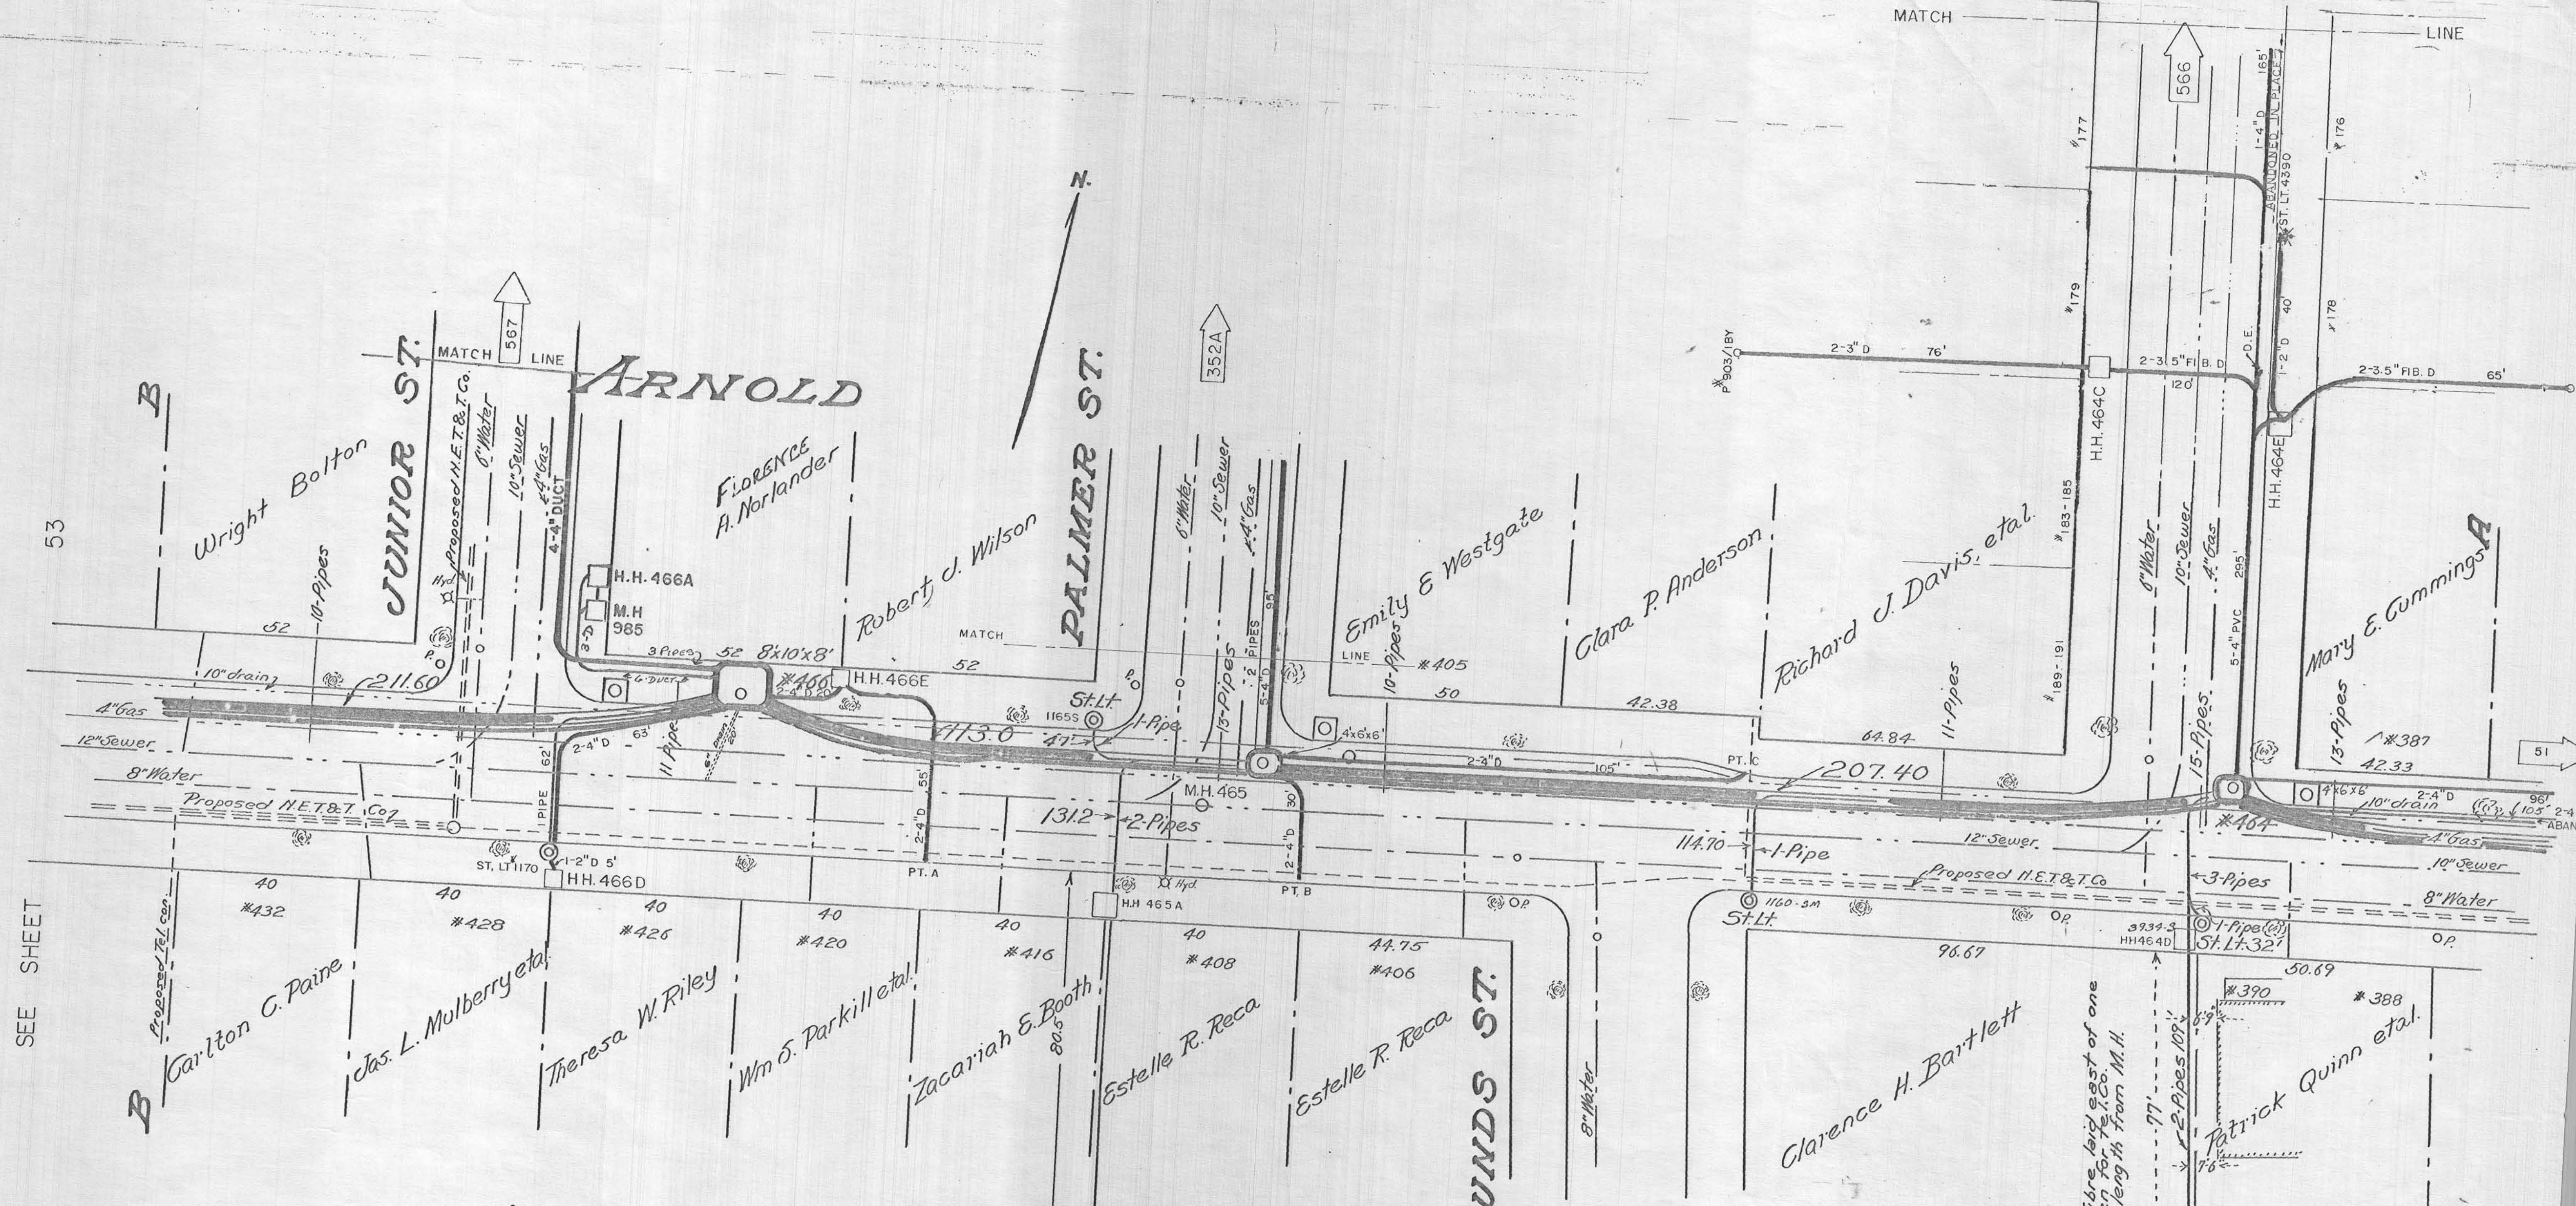

MANHOLE #466
 MATERIAL Concrete
 CENTER LINE 38 FT. E. OF E. CURB Junior St.
 5 FT. N. OF N. CURB Arnold St.
 OTHER DIMENSIONS THE SAME AS M.H. 461 SHEET 3

MANHOLE #465
 MATERIAL Concrete
 CENTER LINE 4.5 FT. W. OF E. CURB Palmer St.
 6 FT. S. OF N. CURB Arnold St.
 OTHER DIMENSIONS THE SAME AS M.H. 455 SHEET ONE

MANHOLE #464
 MATERIAL Concrete
 CENTER LINE 4.5 FT. W. OF E. CURB Rounds St.
 3.5 FT. N. OF N. CURB Arnold St.
 OTHER DIMENSIONS THE SAME AS M.H. 455 SHEET ONE

LOCATION APPROVED
 CITY ENGINEER

APPROVED 52

Rev. 2/1/100