


NEW BEDFORD GAS & EDISON LIGHT COMPANY
 SCALE 1"=20 FT.
 THIS IS SHEET TWO OF FOUR SHEETS
 PLAN NO. E 1517

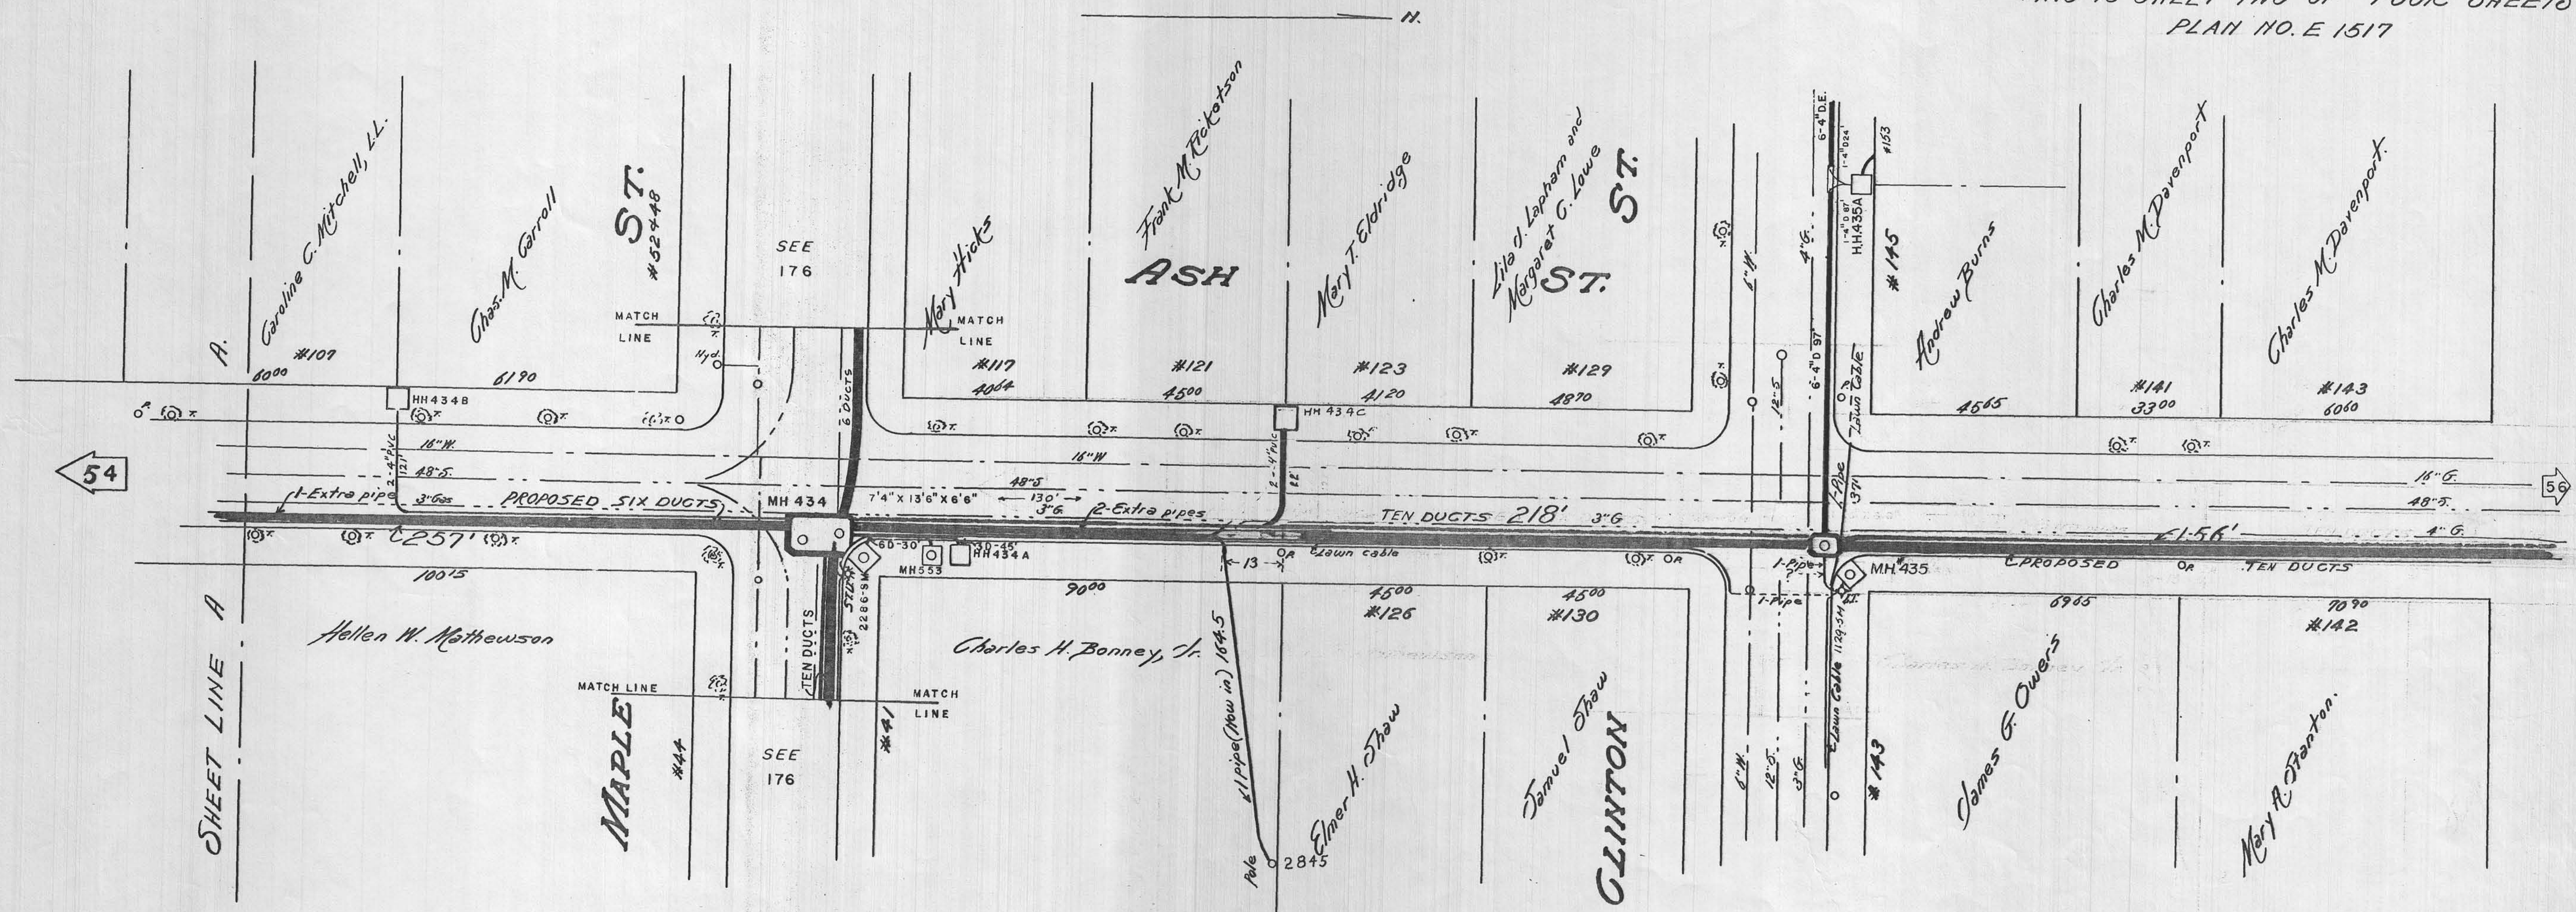

MANHOLE #434 7'4" x 13'6" x 6'6"
 MATERIAL BRICK
 CENTER LINE 2 FT. OF CURB OF CLINTON ST.
 SIZE INTERIOR - EAST AND WEST 4 FEET
 NORTH " SOUTH 6 FEET
 SIZE EXTERIOR - EAST AND WEST 5.33 FEET
 NORTH " SOUTH 7.33 FEET
 DEPTH INTERIOR 6 FEET
 EXTERIOR 8.5 FEET

MANHOLE #435 7'4" x 13'6" x 6'6"
 MATERIAL BRICK
 CENTER LINE 2 FT. OF CURB OF CLINTON ST.
 SIZE INTERIOR - EAST AND WEST 4 FEET
 NORTH " SOUTH 6 FEET
 SIZE EXTERIOR - EAST AND WEST 5.33 FEET
 NORTH " SOUTH 7.33 FEET
 DEPTH INTERIOR 6 FEET
 EXTERIOR 8.5 FEET

