


New Bedford Gas & Ed. Light Co
MERIAM STREET
 SHEET - 1 OF 1 - SHEET
 PLAN NO. E-1820-JUNE-18-29
 SCALE ONE INCH = 20 FT.

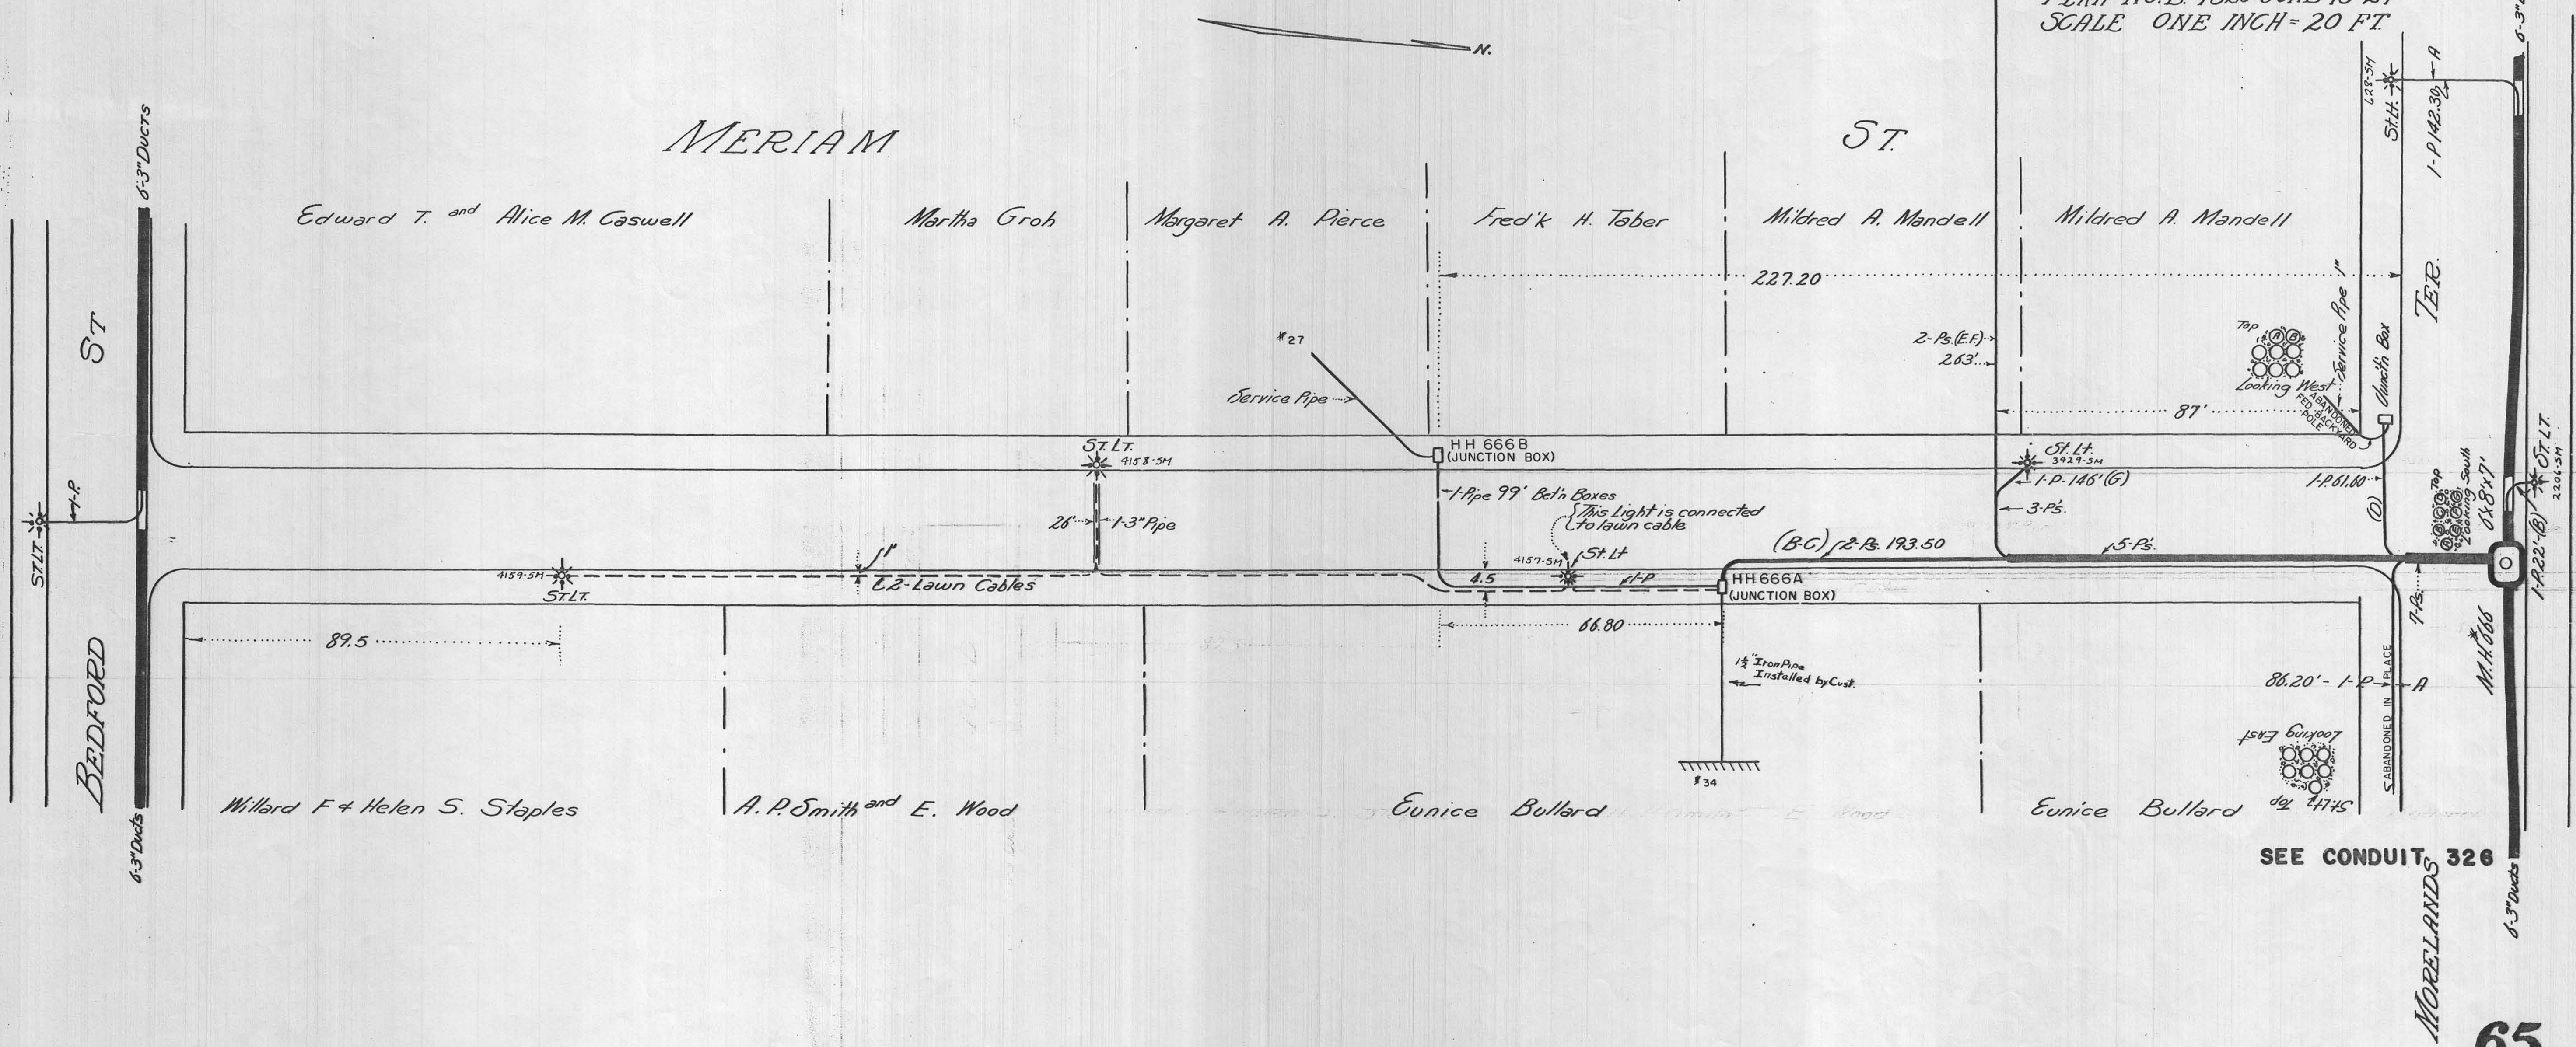

SEE CONDUIT 326

MORELANDS