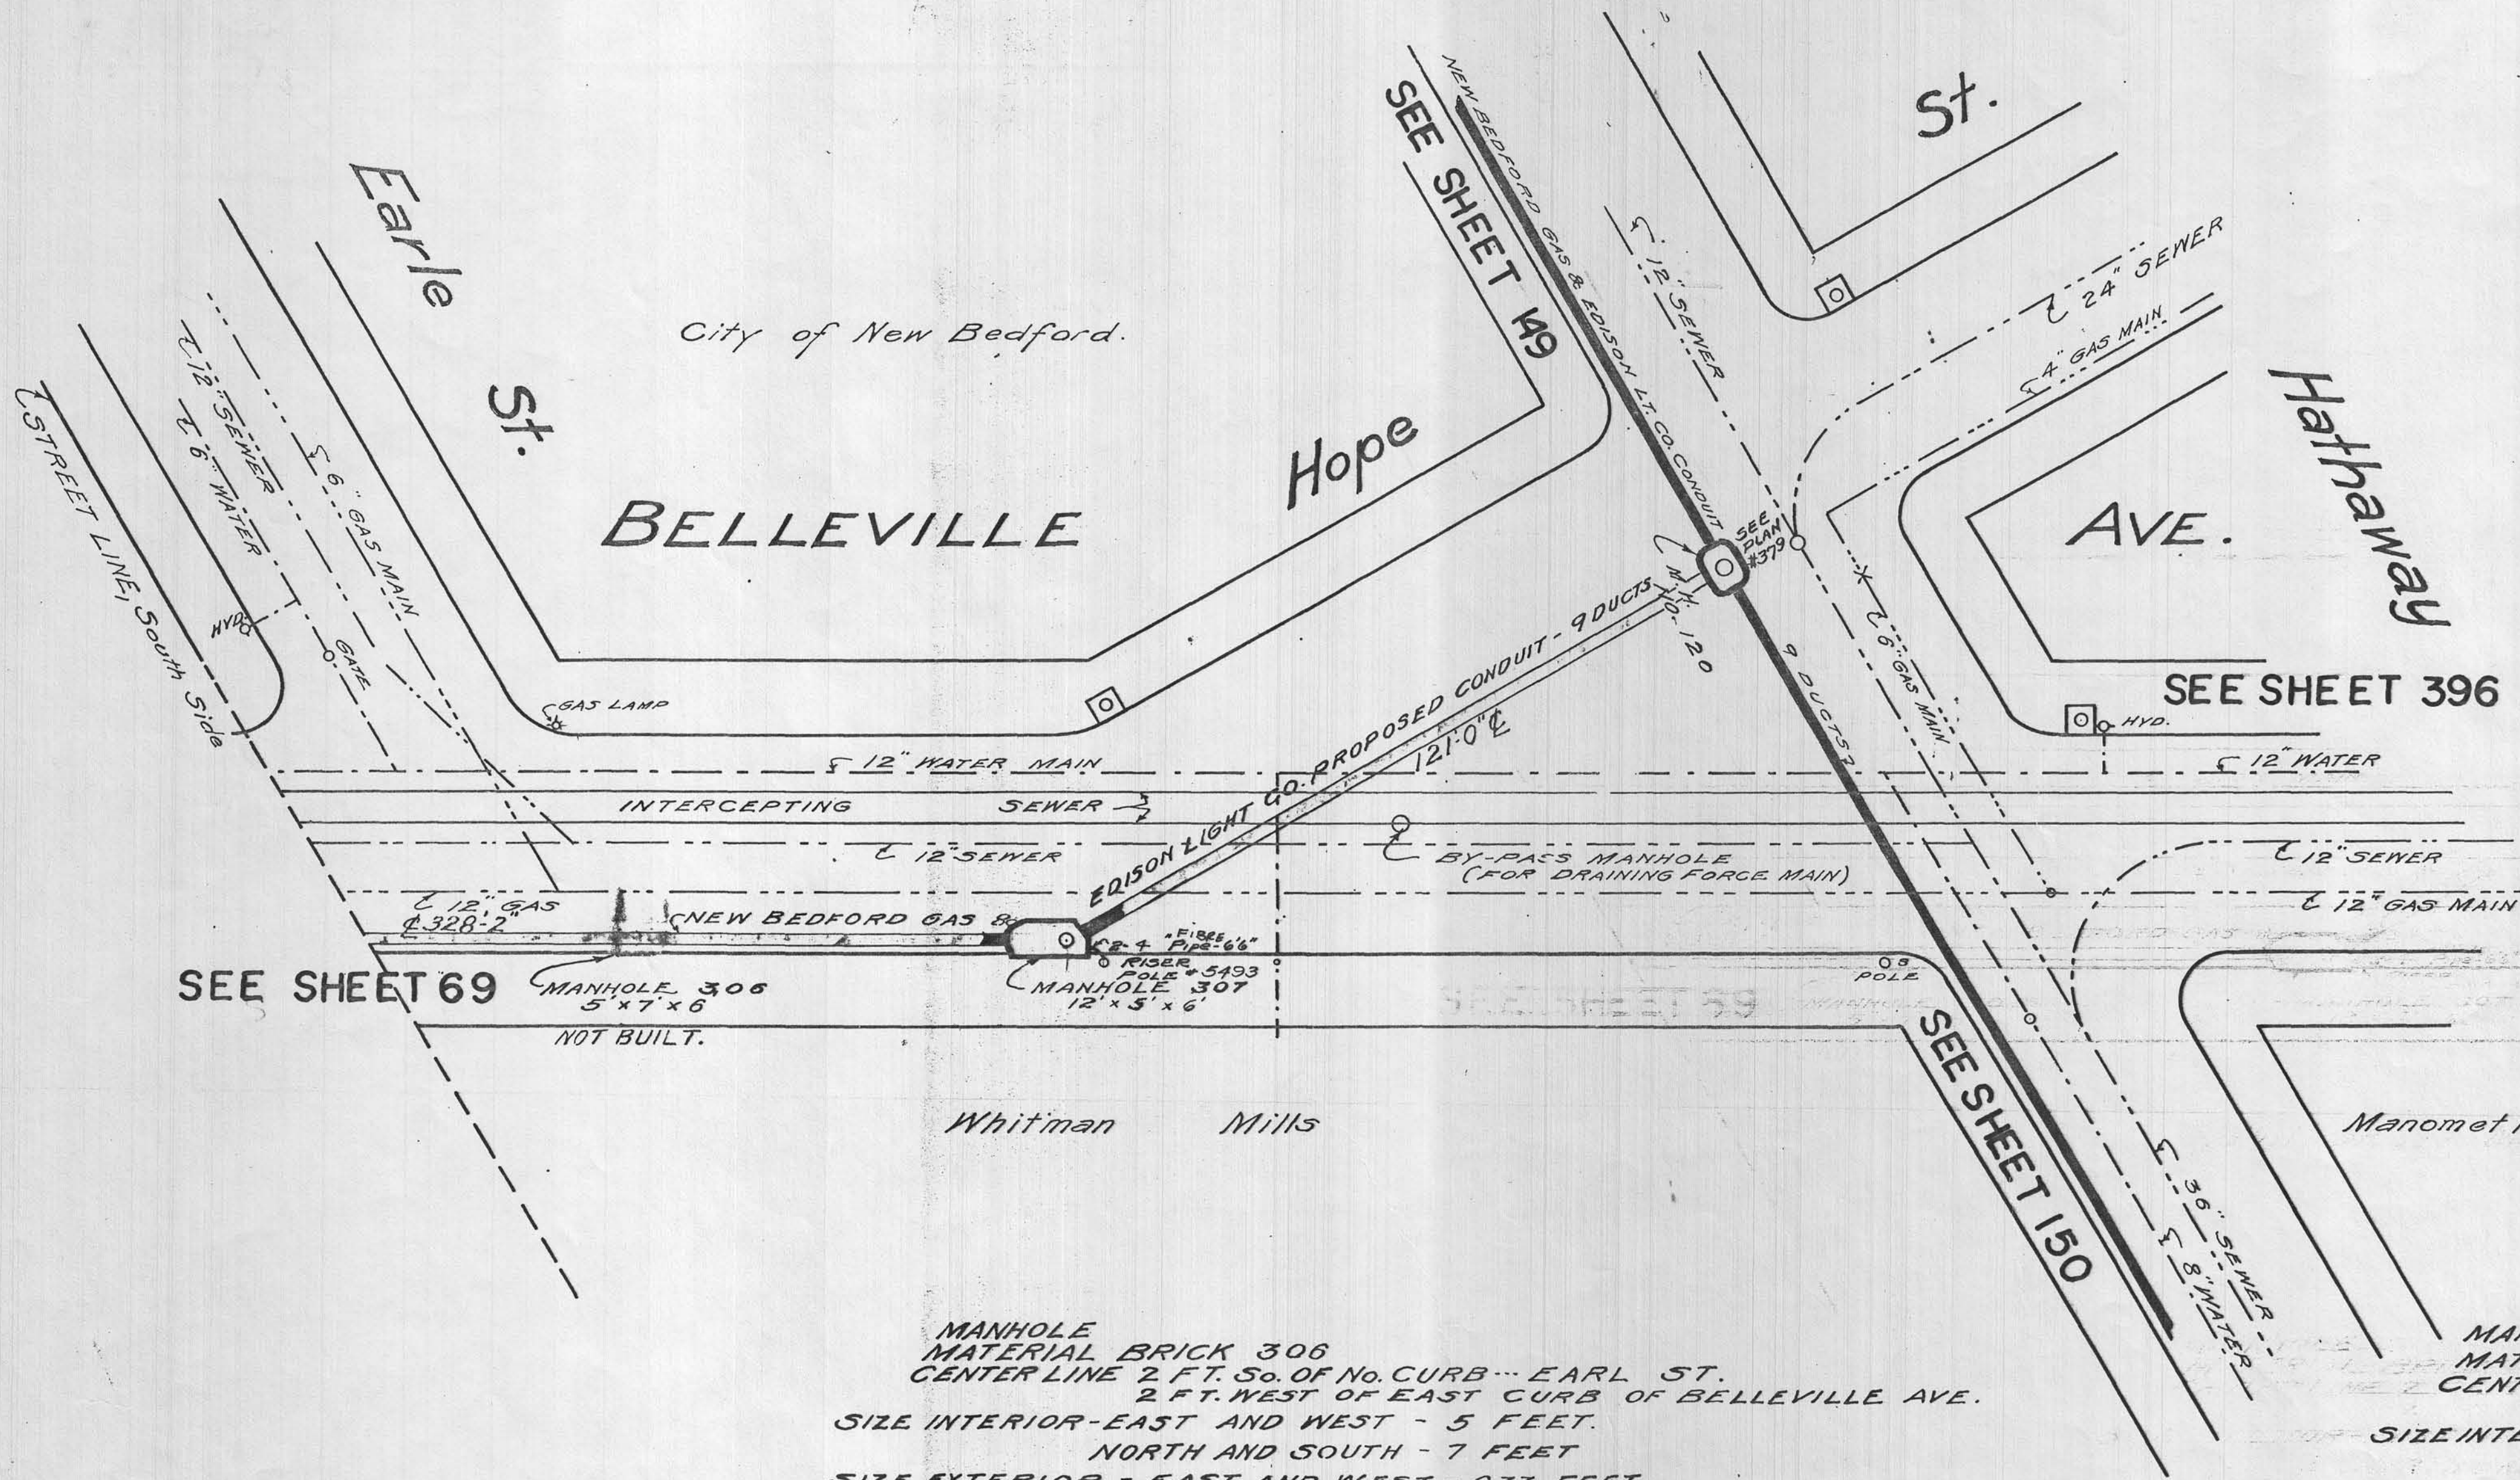


MANHOLE
MATERIAL BRICK 306
CENTER LINE 2 FT. So. OF No. CURB - EARL ST.
2 FT. WEST OF EAST CURB OF BELLEVILLE AVE.
SIZE INTERIOR - EAST AND WEST - 5 FEET.
NORTH AND SOUTH - 7 FEET
SIZE EXTERIOR - EAST AND WEST - 6.33 FEET.
NORTH AND SOUTH - 8.33 FEET
DEPTH - INTERIOR - 6 FEET.
EXTERIOR - 8.5 FEET.

MANHOLE
MATERIAL BRICK 307
CENTER LINE 2 FT. WEST OF EAST - CURB - HOPE ST.
2 FT. WEST OF EAST CURB - BELLEVILLE AVE.
SIZE INTERIOR - EAST AND WEST - 5 FEET.
NORTH AND SOUTH - 7 FEET.
SIZE EXTERIOR - EAST AND WEST - 6.33 FEET.
NORTH AND SOUTH - 8.33 FEET.
DEPTH - INTERIOR - 6 FEET
EXTERIOR - 8.5 FEET

Handwritten signature and initials.