


77

77

77

77

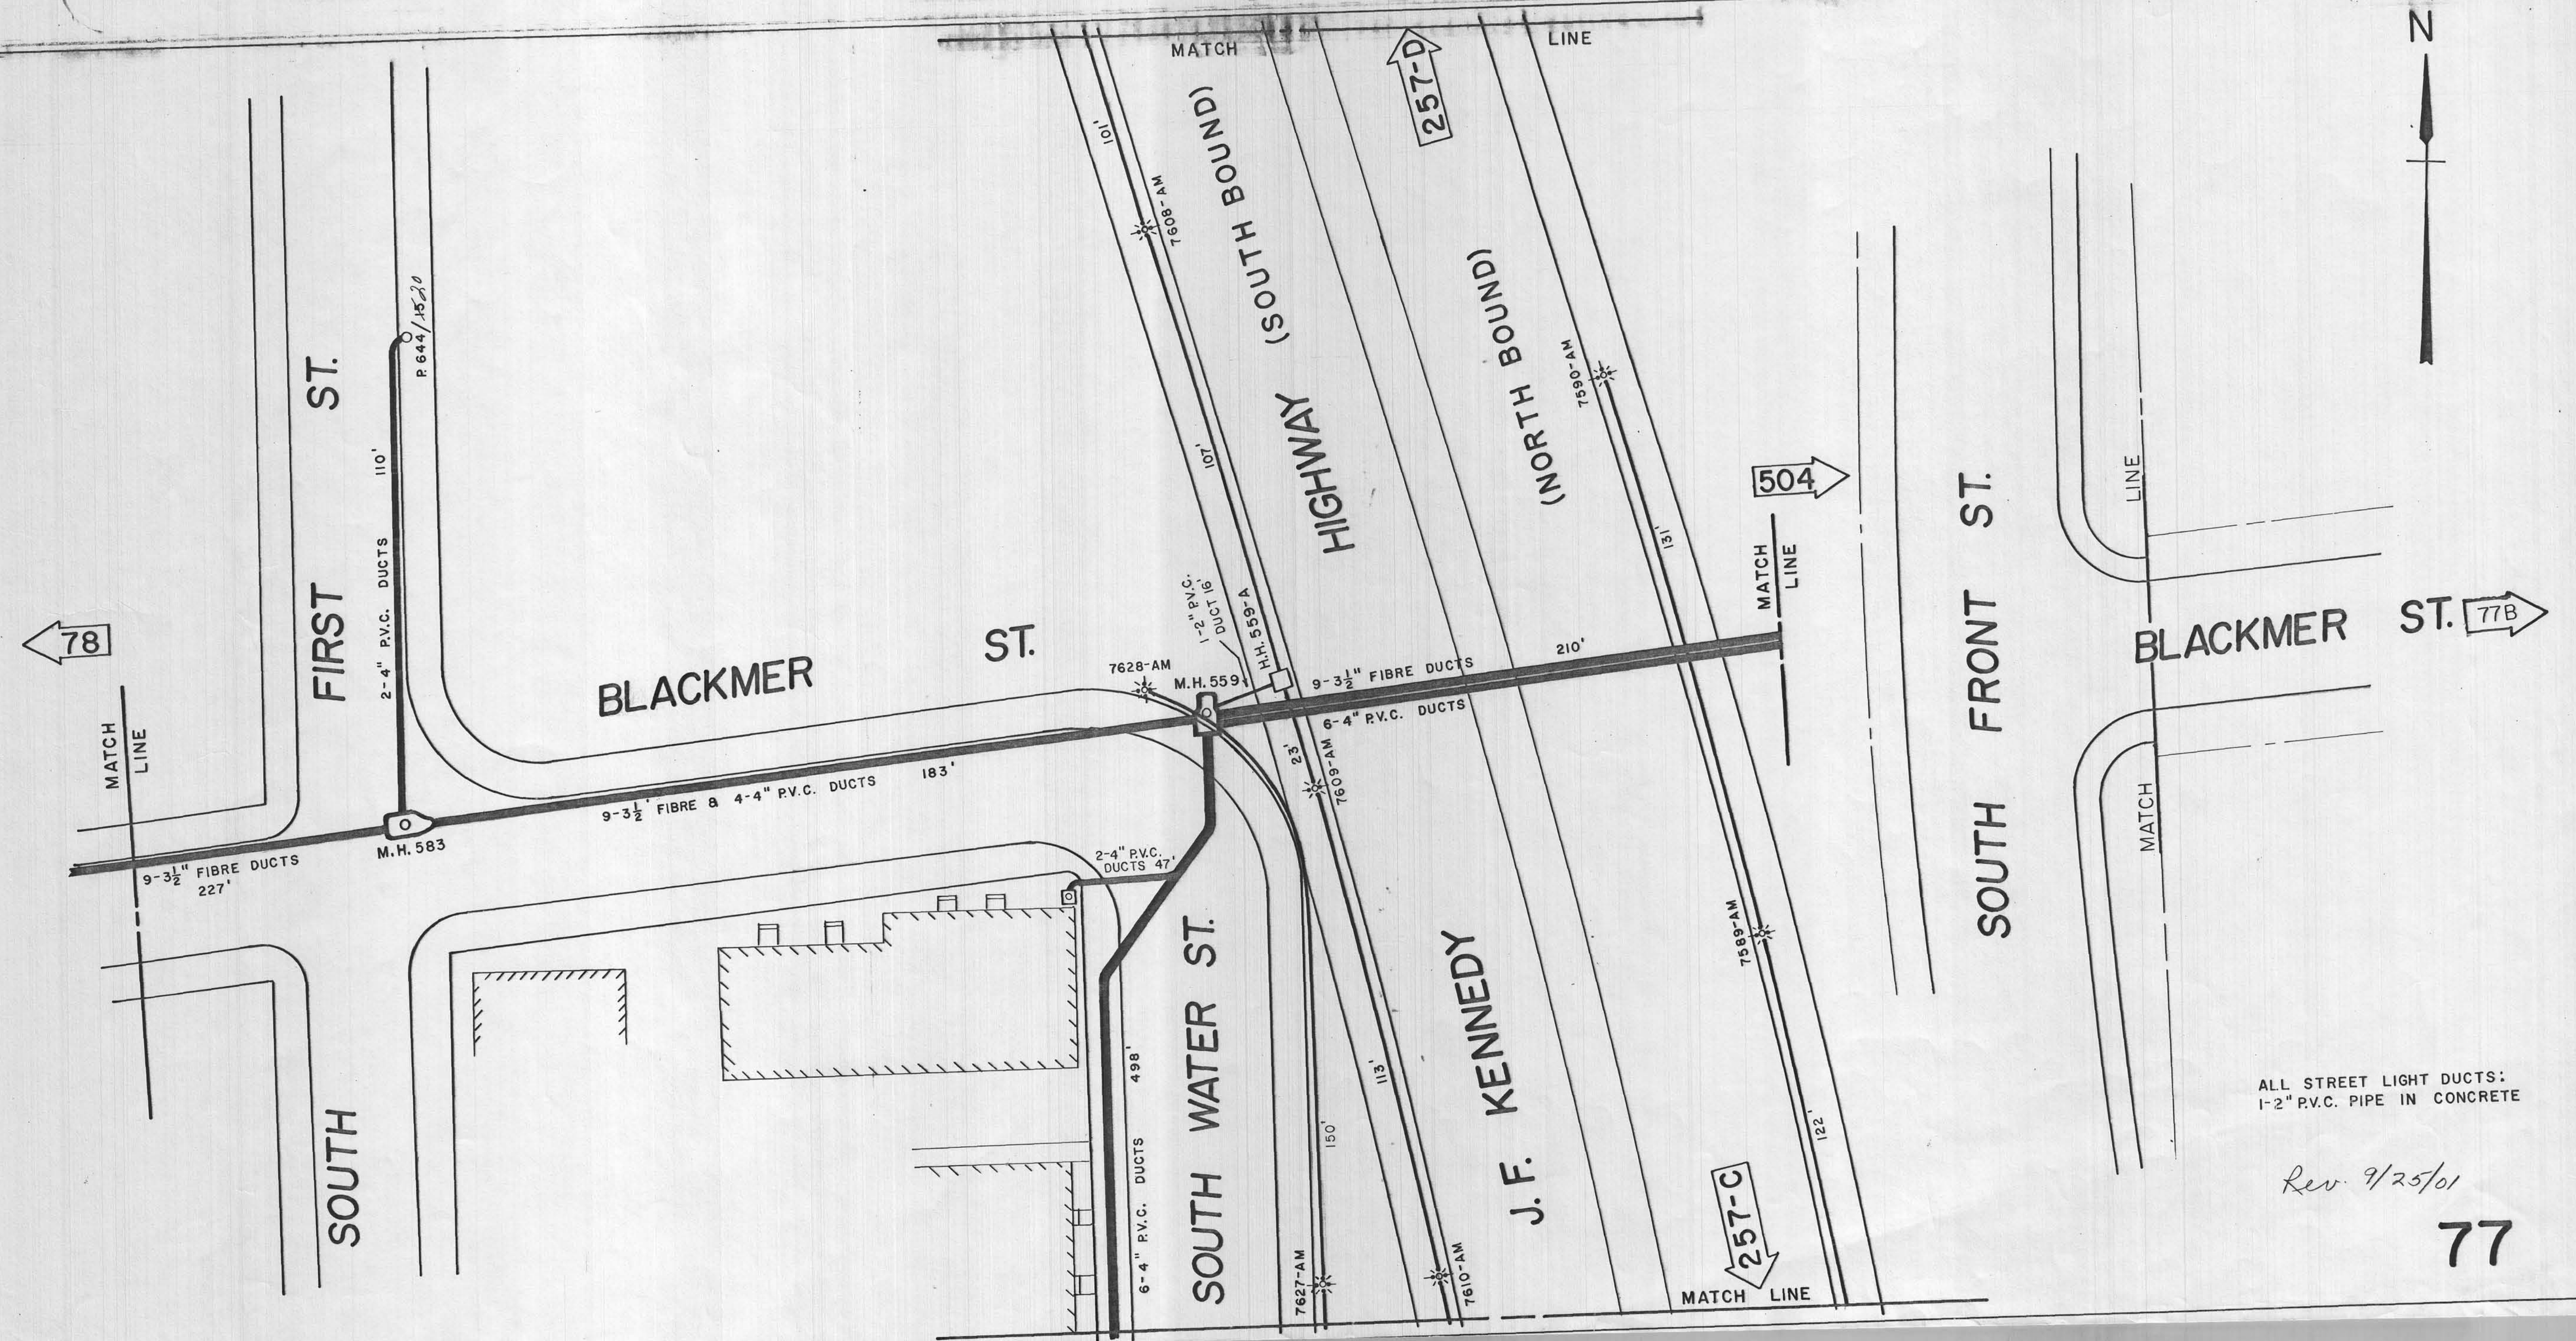

ALL STREET LIGHT DUCTS:  
1-2" P.V.C. PIPE IN CONCRETE

Rev. 9/25/01

77